



Site boundary indicated in red: contains all proposed works
total area = 0.2 ha

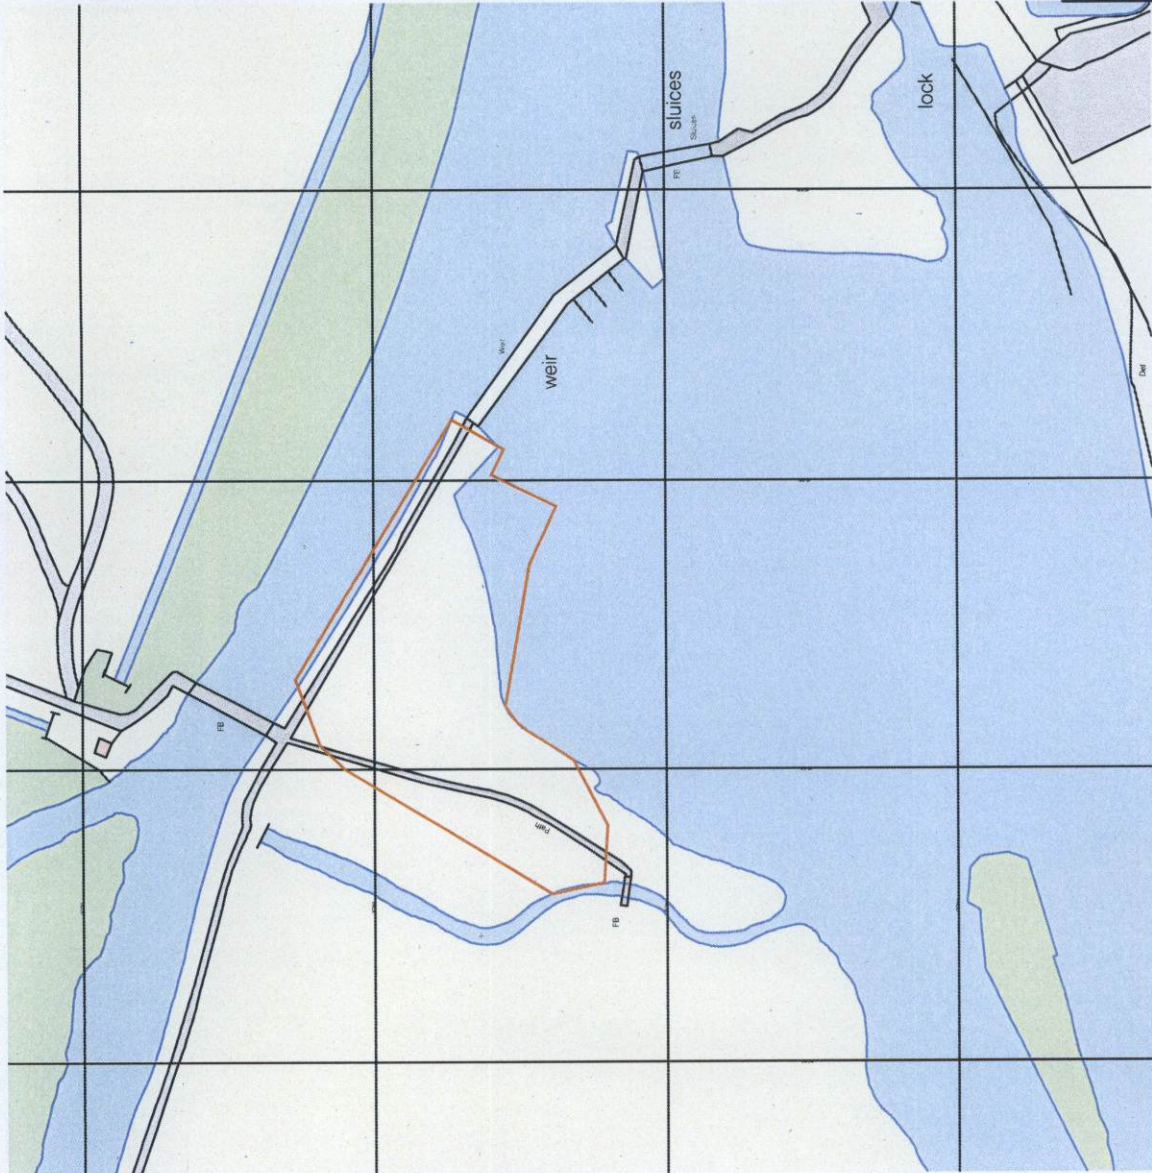

Location Plan
1:1250 at A4

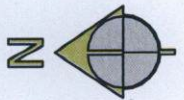

studio 24
building c2
cultural science centre
abingdon
oxford oxi4 3db
telephone 01865 407722
fax 01865 407200
enquiry@lapdarchitects.co.uk
www.lapdarchitects.co.uk




P13/U1315/FUL - APPENDIX 1

CLIENT Abingdon Hydro	DRAWING NO. C120.10revD	RevA: 19.10.12 amendments following VOWHDC requests	<input type="checkbox"/>	approval	REVISION
PROJECT New Archimedes Screw Installation Abingdon Weir, Abbey Meadow Park, Abingdon	SCALE as labelled (A4)	RevB: 26.10.12 amendments following VOWHDC requests	<input checked="" type="checkbox"/>	planning	
DRAWING Location & Block Plan	DATE August 2013	RevC: 01.11.12 RevD: 23.08.13 remov centre	<input type="checkbox"/>	tender	
			<input type="checkbox"/>	construction	
			<input type="checkbox"/>	stage complete	

Copyright: lapd ltd
 All dimensions and levels to be
 reported to be recorded to the
 contract tender construction
 information. All dimensions are
 measured to outside dimensions.

P13/ U1315/FUL Appendix 1

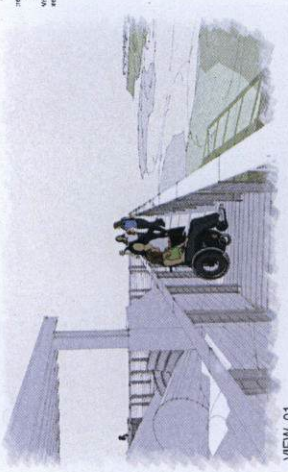

VIEW 01




Indicative images: not to scale




lapd architects
 100, 101, 102,1000




CLIENT	Abingdon Hydro	DRAWING NO.	C120.14levD	APPROVAL	<input type="checkbox"/> approval	REVISION	
DRAWING	Proposed Elevation			construction	<input type="checkbox"/> construction		
				stage complete	<input type="checkbox"/> stage complete		

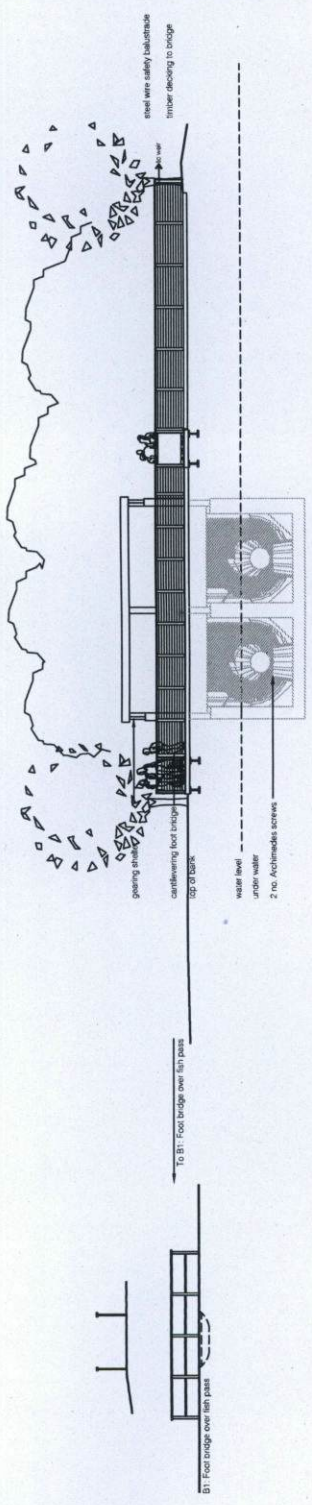


Front Elevation:
1:100 at A1

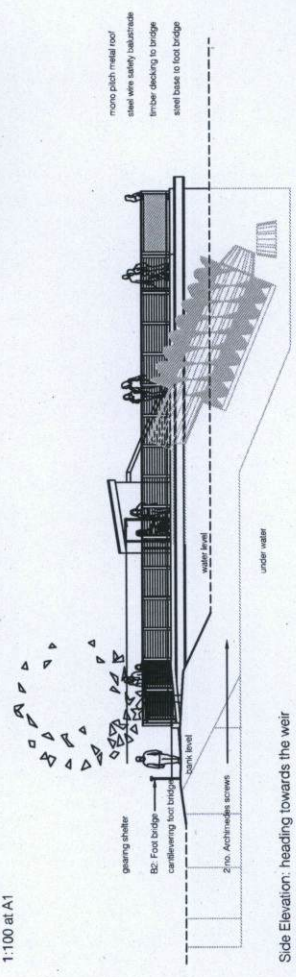


Side Elevation: heading towards the weir
1:100 at A1

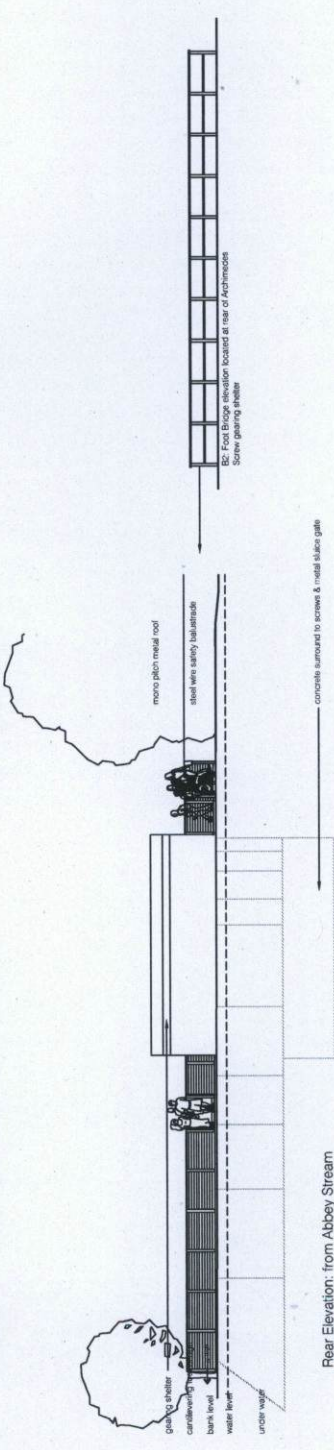

Rear Elevation: from Abbey Stream
1:100 at A1

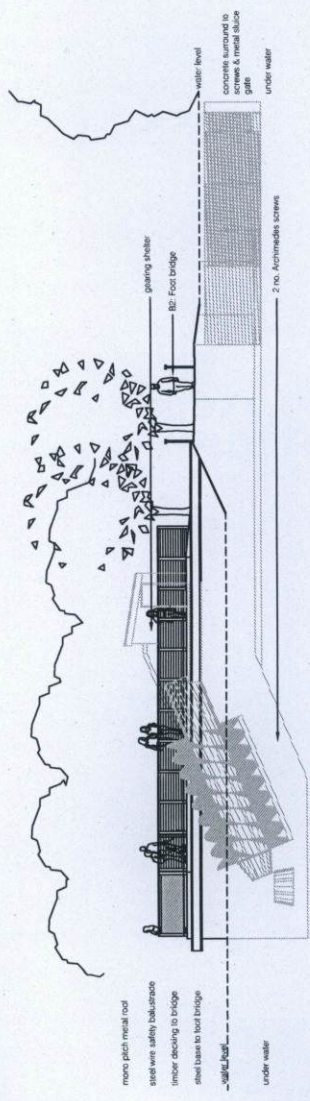

Side Elevation with weir behind
1:100 at A1

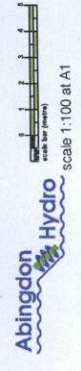

Copyright lapd
 All drawings are the property of lapd architects and are to be used only for the project and site specified. No part of this drawing may be reproduced, stored in a retrieval system, or transmitted in any form or by any means, electronic, mechanical, photocopying, recording, or by any information storage and retrieval system, without the prior written permission of lapd architects. Where alterations to be shown in preference to scaled dimensions.

P13/VI215/FAL-APPENDIX 1





lapd architects
 100, 101, 102,1000.



approval	<input type="checkbox"/>	REVISION
planning	<input checked="" type="checkbox"/>	
tender	<input type="checkbox"/>	
construction	<input type="checkbox"/>	
stage complete	<input type="checkbox"/>	


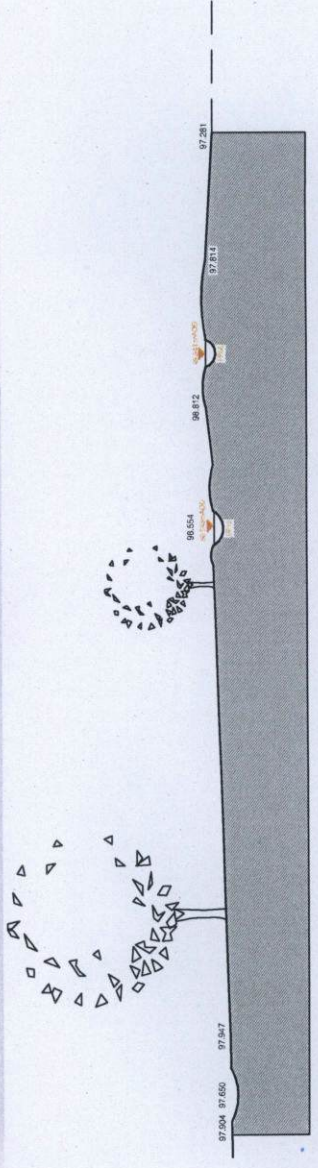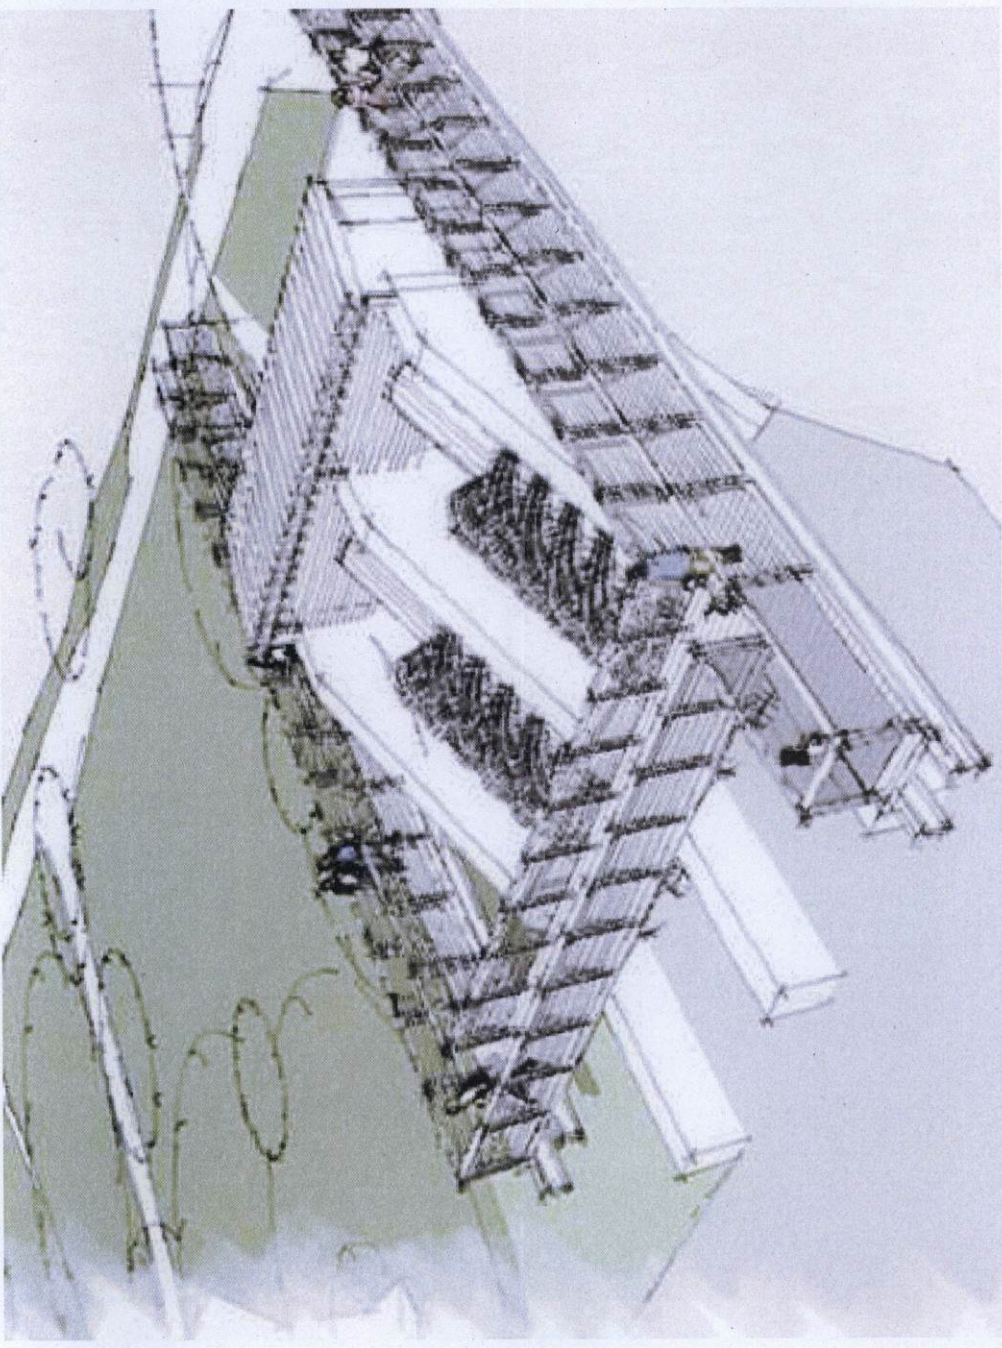

Section B-B
 1:100 at A1

