




**P13/V2560/FUL**  
**Appendix 2**

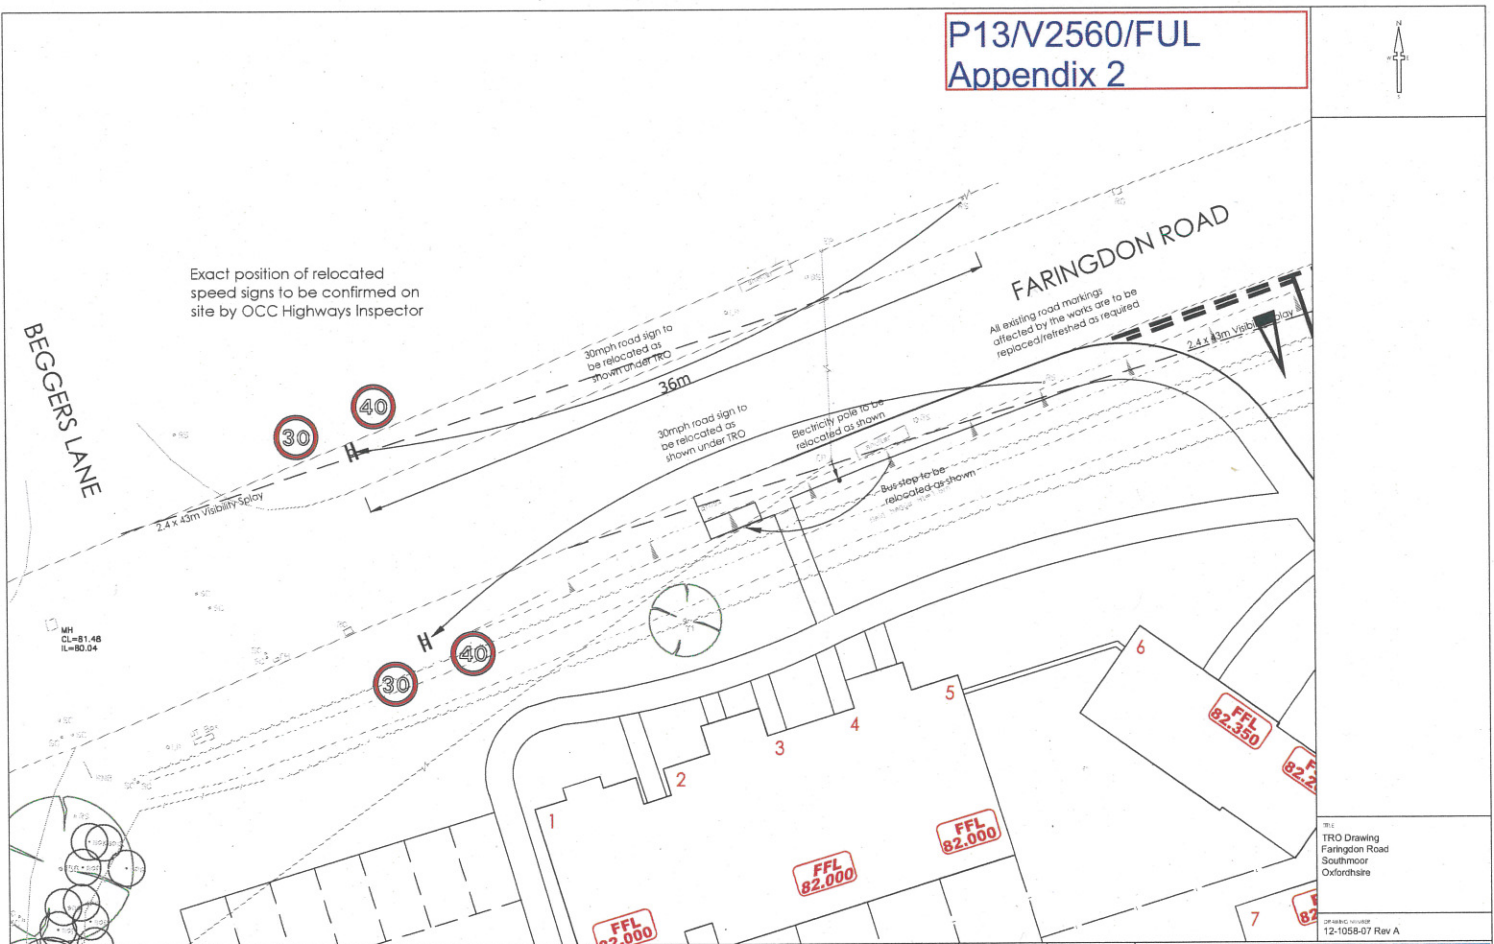


Exact position of relocated speed signs to be confirmed on site by OCC Highways Inspector

All existing road markings affected by the works are to be replaced/refreshed as required

BEGGERS LANE

FARINGDON ROAD

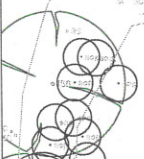

No.	Rev.	Chg'd	Comment	Date
1	01		Initial Issue	14/01/13
A	01		Changes applied to show relocation of electricity poles per	14/01/13

All dimensions are to be taken from the face of the structure unless otherwise stated.  
 The drawings are to be read in conjunction with the Bill of Materials, Specification, and CD of the project.  

DATE: 11/02/13  
 DESIGNED BY: TST  
 SCALE: 1:200 @ A3  
**FOR INFORMATION**

**INFRASTRUCT CS LTD**  
 Consulting Civil and Structural Engineers  
 Station Road, Old Station Way, Eynsham, Oxon, OX29 4TL  
 Tel: 01465 541672  
 Email: info@infrastructcs.co.uk  
 Web: www.infrastructcs.co.uk

THE  
 TR0 Drawing  
 Faringdon Road  
 Southmoor  
 Oxfordshire

OF DRAWING NUMBER  
 12-1058-07 Rev A

