


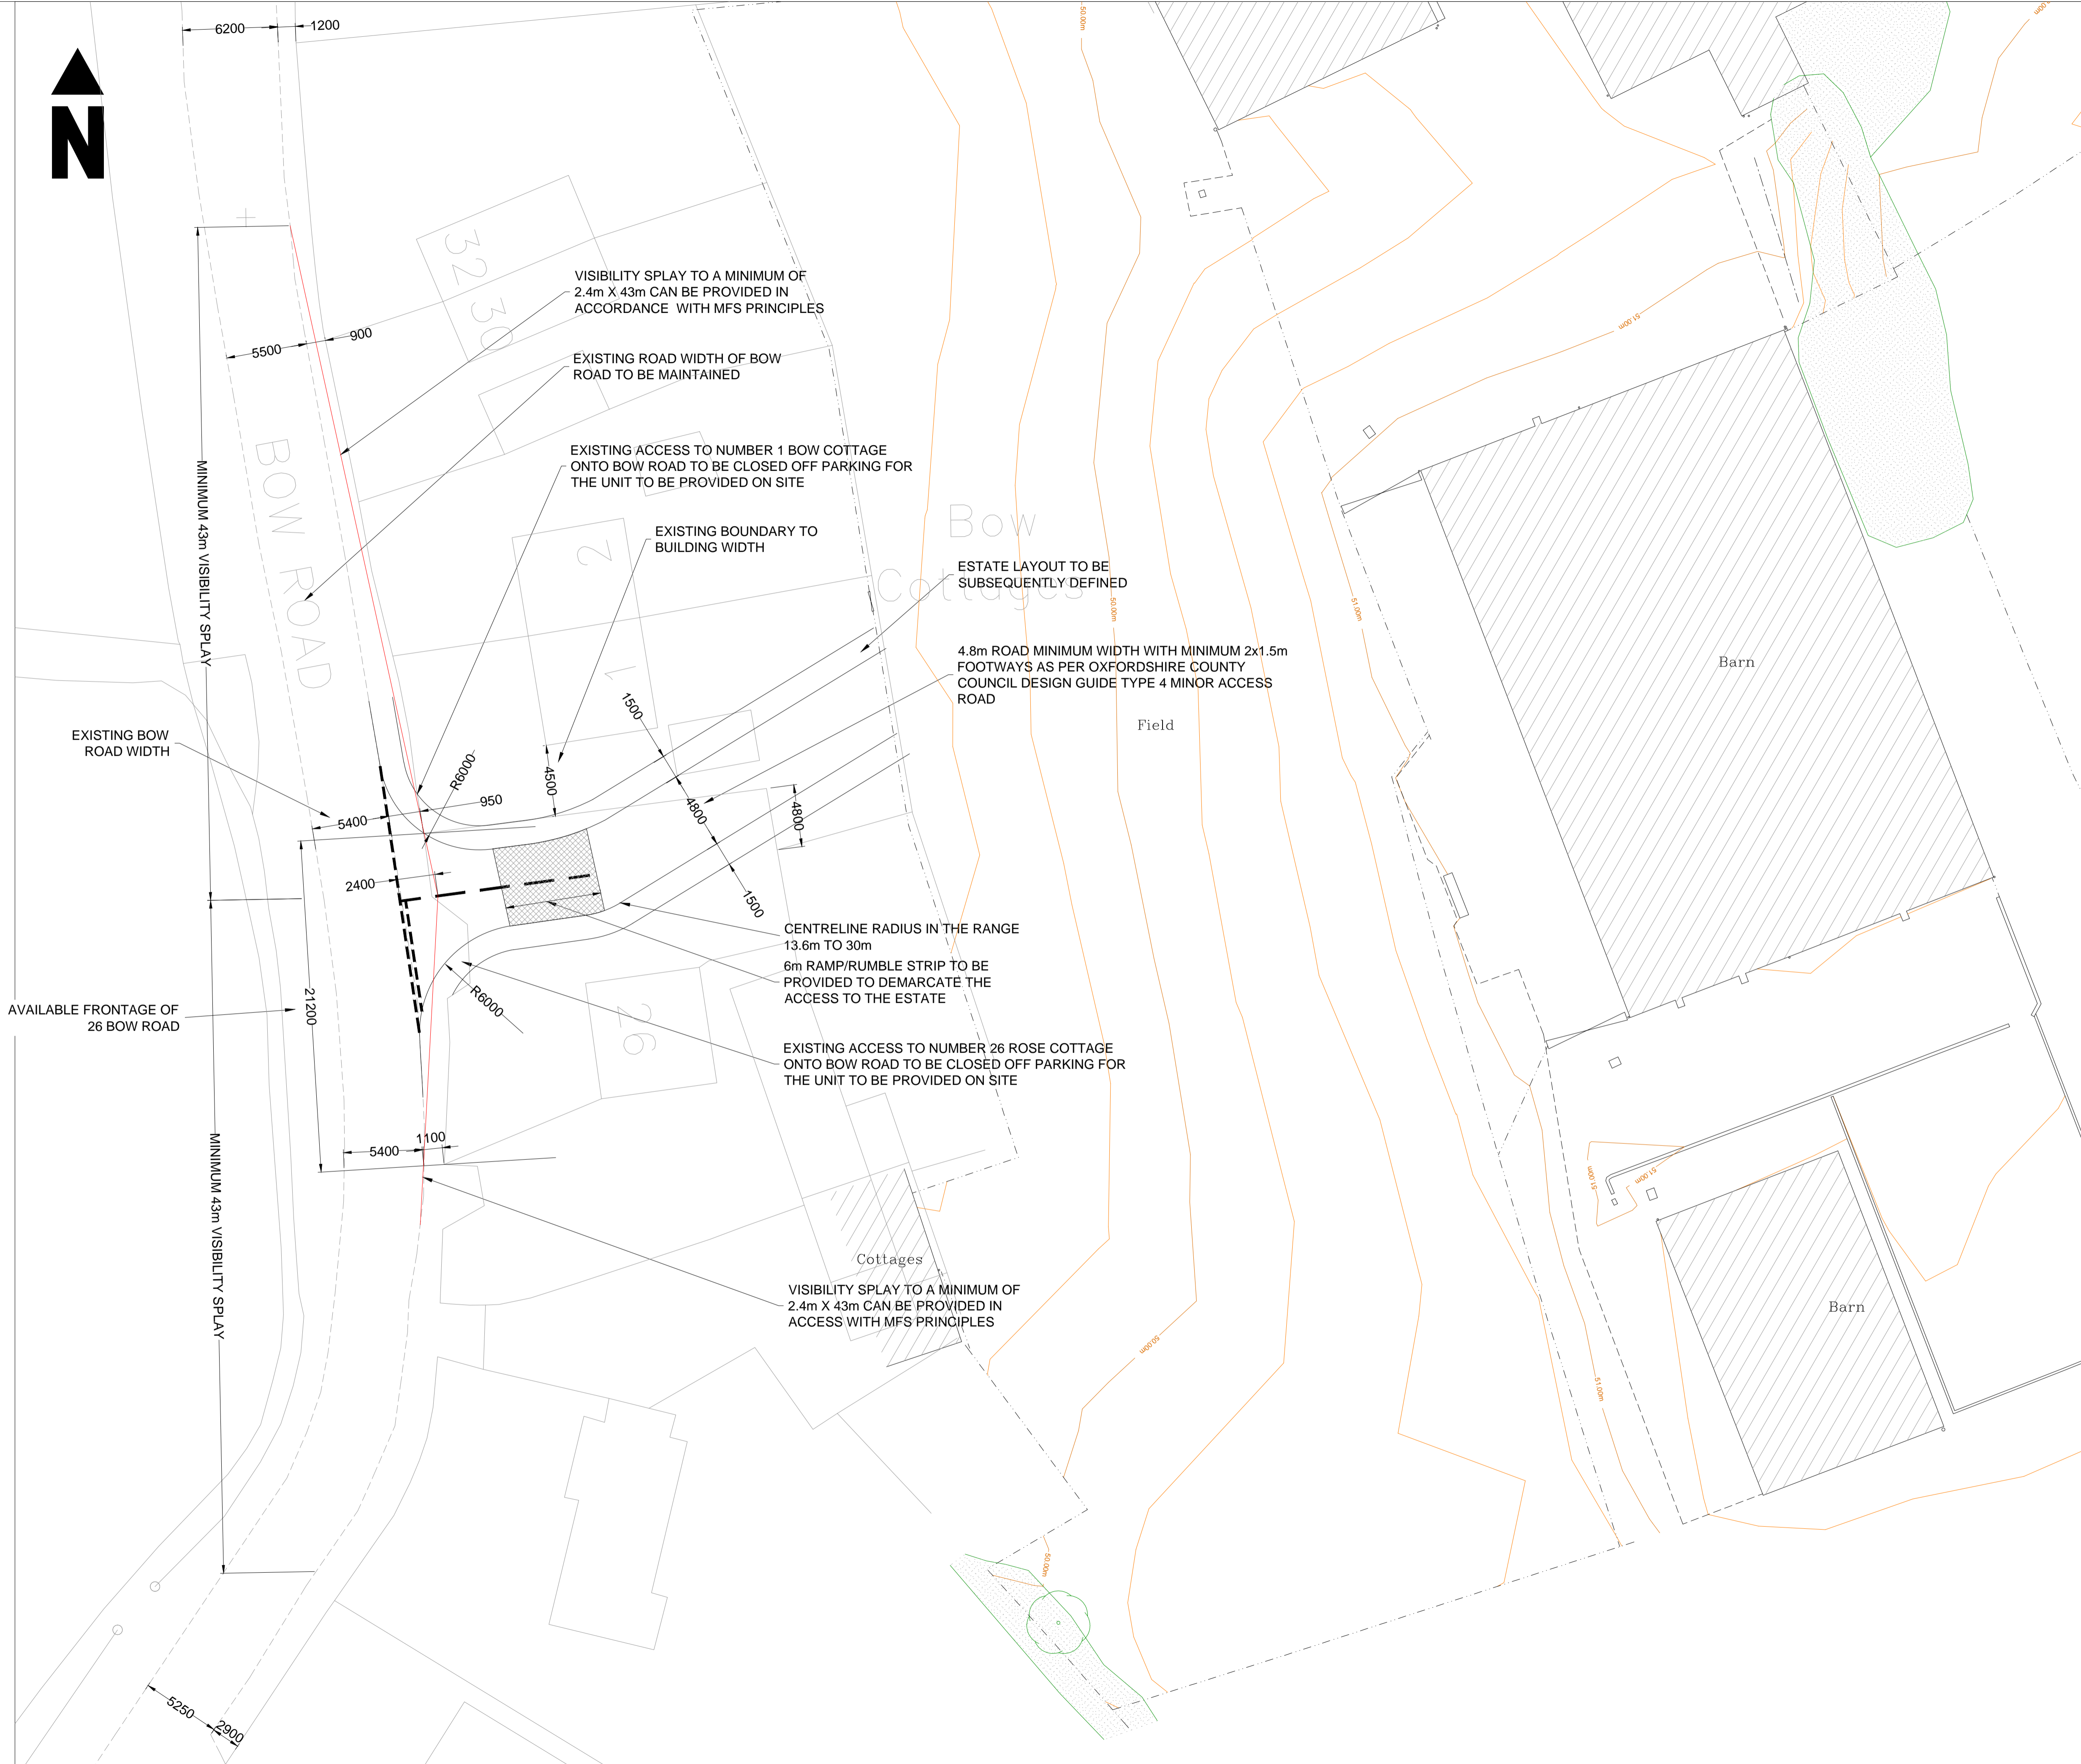





NOTES:  
 1. THIS DRAWING HAS BEEN PRODUCED ON A TOPOGRAPHICAL SURVEY BASE FOR THE SITE AND ACCESS CORRIDOR AND ORDNANCE SURVEY DATA SUPPLEMENTATION ALONG BOW ROAD.  
 2. SUBJECT TO DETAILED DESIGN.



O	Original Issue	PY	MB	12/13
Rev	Revision	Drm	App	Date

**MBC**  
 Mark Baker Consulting Ltd  
 32 MONTPELIER COURT  
 STATION ROAD  
 MONTPELIER  
 BRISTOL BS6 5EE  
 TEL : (0117) 924 6994  
 FAX : (0117) 924 6156  
 mbc.traffic@virgin.net  
 traffic engineers & transport planners

Client  
**M STONEHAM ESQ**

Project  
**BOW FARM  
 BOW ROAD  
 STANFORD IN THE VALE**

Title  
**NEW ACCESS OFF BOW ROAD**

Drawn	PY	Checked	MB	Approved	MB	Date	12/2013
-------	----	---------	----	----------	----	------	---------

Scales  
 1:200 @ A1/1:400 @ A3

CAD Ref	Plot	Drawing No.	Rev
		18730/200	0