

Zenith

ARCHITECTURE

www.zenitharchitecture.com

The Studio | 24 Regal Close
Abingdon
Oxfordshire
OX14 5FR

T 01235 412046
E info@zenitharchitecture.com
W www.zenitharchitecture.com



Copyright
This drawing has been produced for Mr & Mrs Caron and is part a Planning Application drawings set and is not intended for use by any other person or for any other purpose.

Accuracy
Only the original drawings should be relied on for accurate measurements.


© 2014 Zenith Architecture Limited

Mr & Mrs Caron


26 Winterborne Rd

Elevations - Section



Project number	PR/J14/003
Date	24/04/2014
Drawn by	YA
Checked by	Checker
Scale	P103 1 : 100

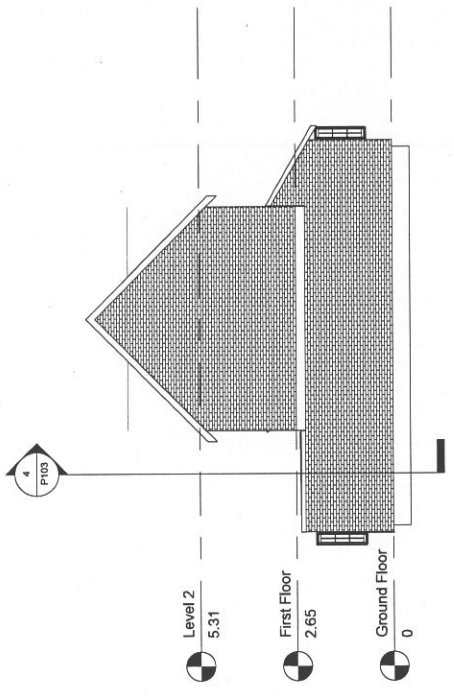


3 East
1 : 100

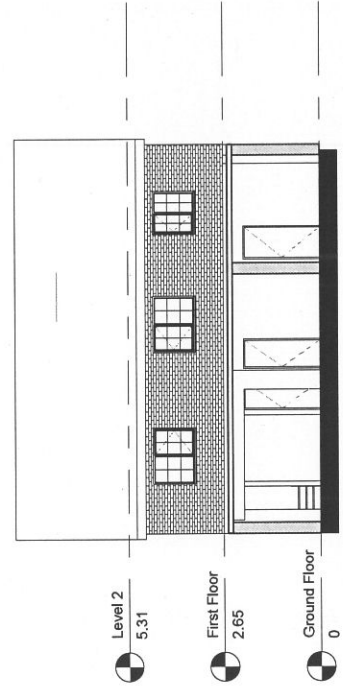

4 Section 1
1 : 100

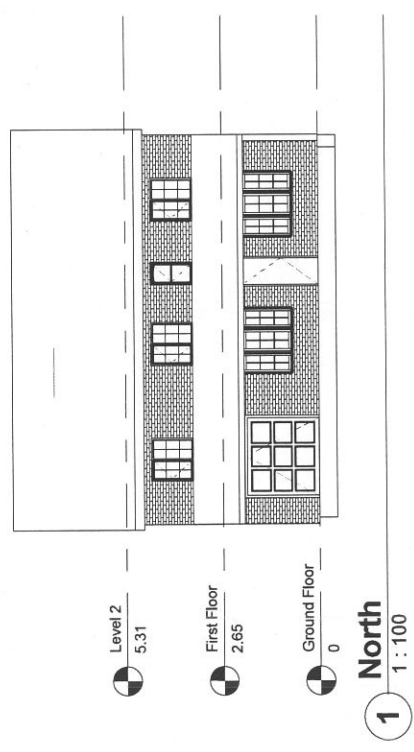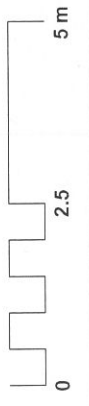

1 North
1 : 100

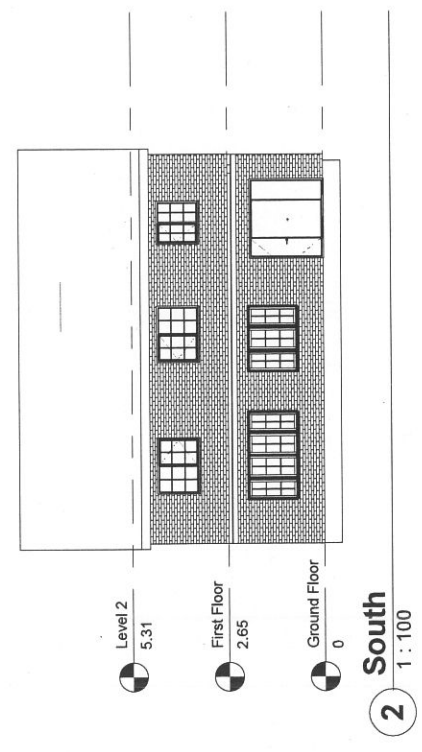

2 South
1 : 100



Copyright

This drawing has been produced for
P103 Mr & Mrs Caron and is part a Planning
Application drawings set and is not
intended for use by any other person or
for any other purpose.

Accuracy

Only the original drawings should be
relied on for accurate measurements.


© 2014 Zenith Architecture Limited

Mr & Mrs Caron

26 Winterborne Rd

First Floor Plan

Project number	PRJ/14/003
Date	24/04/2014
Drawn by	YA
Checked by	Checker
P102	
Scale	1 : 50

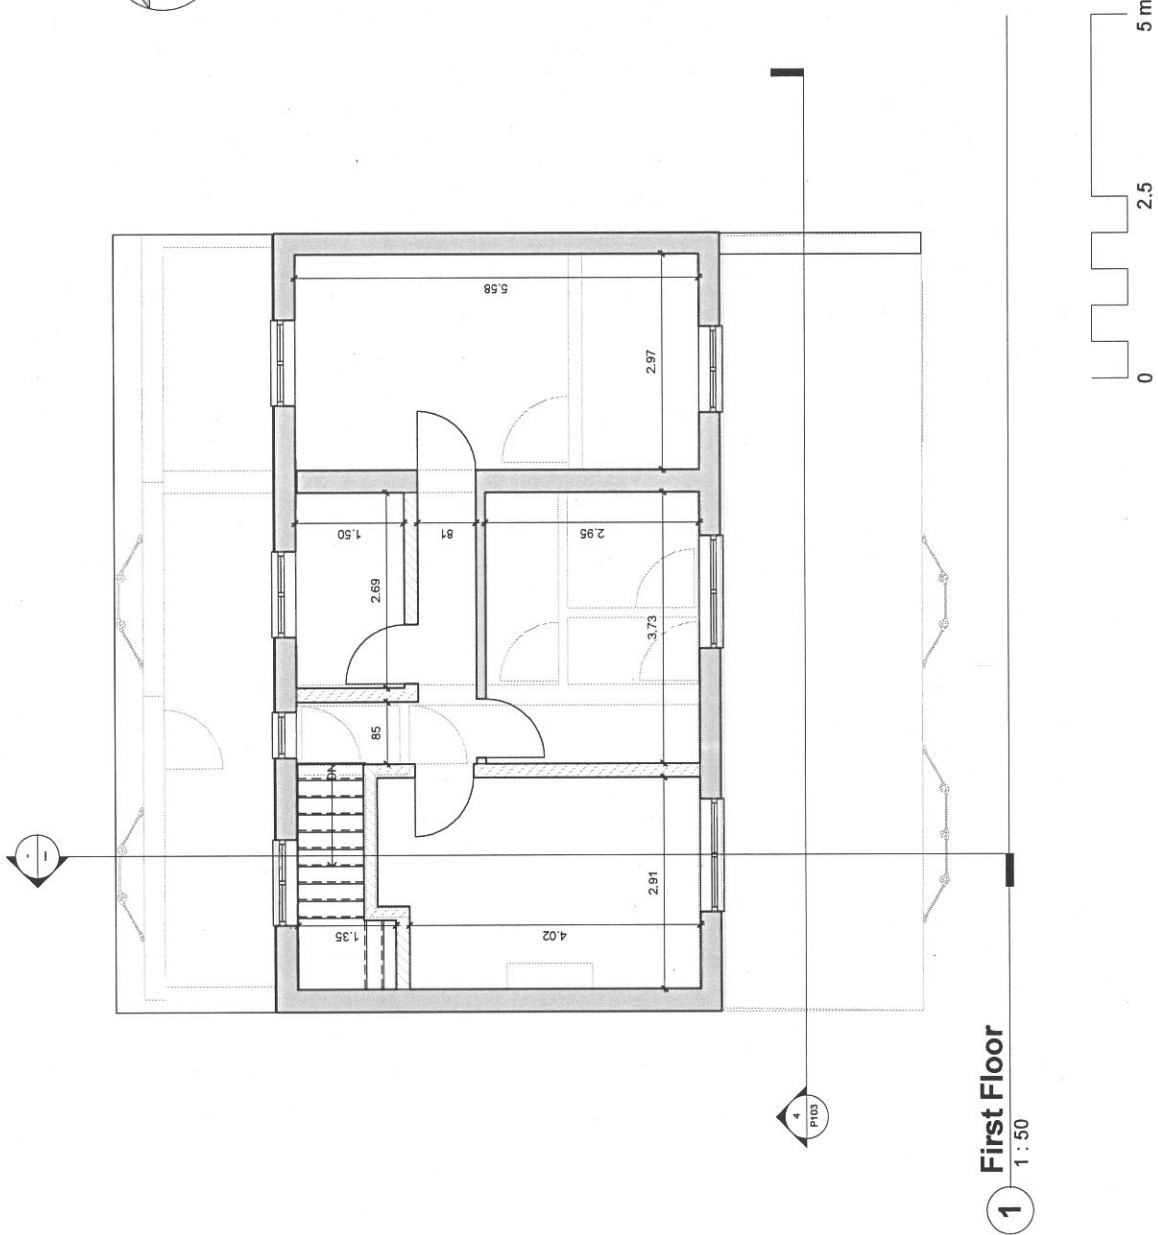

Zenith ARCHITECTURE

www.zenitharchitecture.com

The Studio | 24 Regal Close
Abingdon
Oxfordshire
OX14 5FR

T 01235 412046
E info@zenitharchitecture.com
W www.zenitharchitecture.com



Copyright

3 P1 Mr & Mrs Caron and is part a Planning Application drawings set and is not intended for use by any other person or for any other purpose.

Accuracy

Only the original drawings should be relied on for accurate measurements.



© 2014 Zenith Architecture Limited

Mr & Mrs Caron

26 Winterborne Rd

Ground Floor Plan

Project number	PRJ/14/003
Date	24/04/2014
Drawn by	Y.A.
Checked by	Checker
	P101
Scale	1 : 50

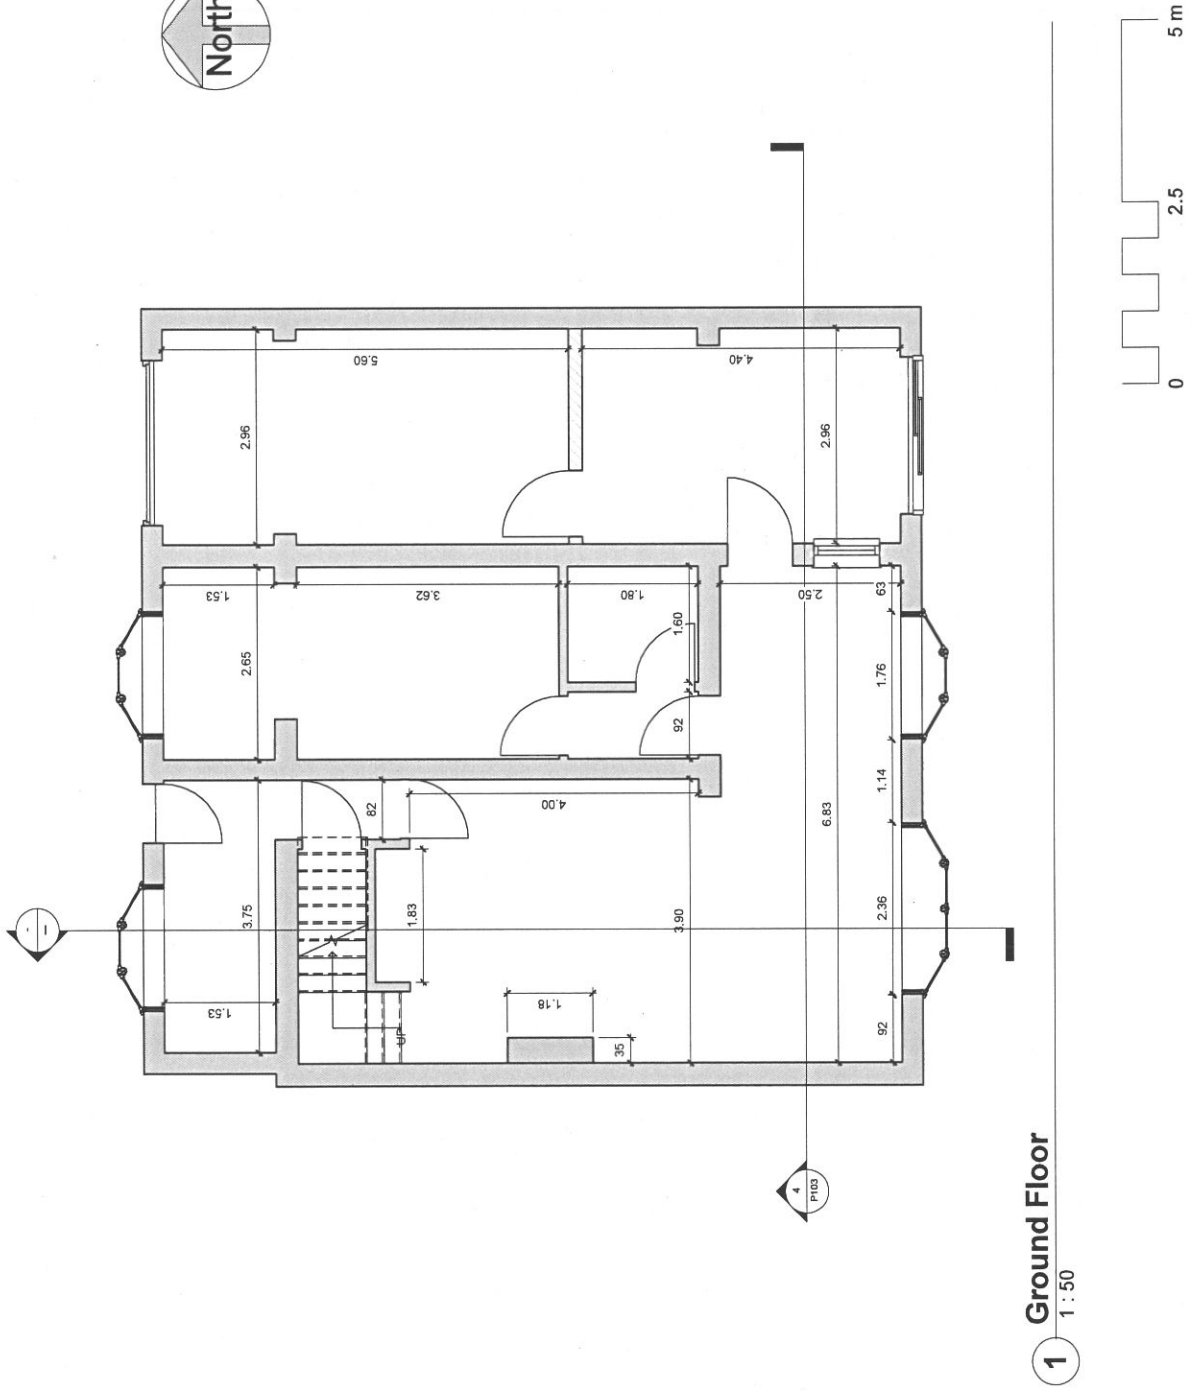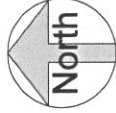

1 Ground Floor
1 : 50

Zenith

ARCHITECTURE

www.zenitharchitecture.com

The Studio | 24 Regal Close
Abingdon
Oxfordshire
OX14 5FR

T 01235 412046
E info@zenitharchitecture.com
W www.zenitharchitecture.com



Copyright

This drawing has been produced for Mr & Mrs Caron and is part of a Planning Application drawings set and is not intended for use by any other person or for any other purpose.

Accuracy

Only the original drawings should be relied on for accurate measurements.


© 2014 Zenith Architecture Limited

Mr & Mrs Caron


26 Winterborne Rd

Elevations


Project number	PR/J14/003
Date	23/05/2014
Drawn by	YA
Checked by	Checker
Scale	A103
	1 : 100

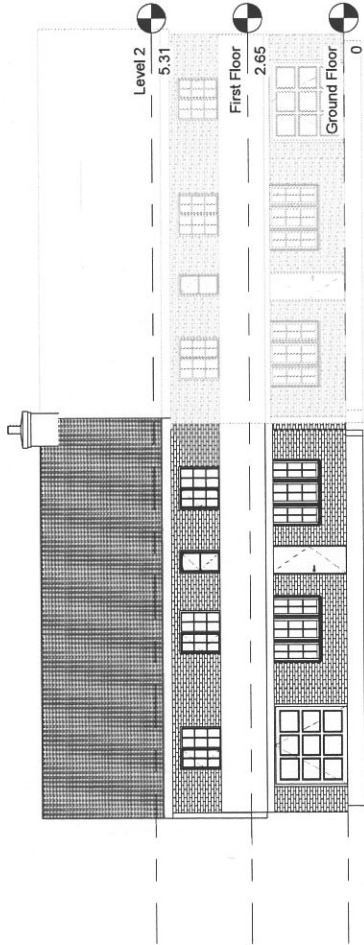

1 North
1 : 100

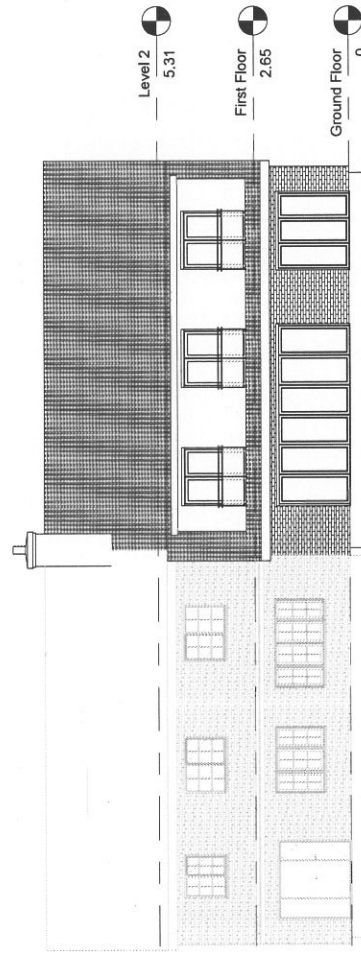

2 South
1 : 100

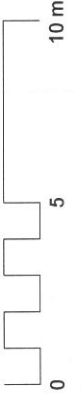



Copyright
This drawing has been produced for Mr & Mrs Caron and is part of a Planning Application drawings set and is not intended for use by any other person or for any other purpose.

Accuracy
Only the original drawings should be relied on for accurate measurements.

© 2014 Zenith Architecture Limited

Mr & Mrs Caron

26 Winterborne Rd



First Floor Plan

Project number	PRJ/14/003
Date	23/05/2014
Drawn by	YA
Checked by	Checker
A102	
Scale	1 : 50

New beam in place to be sized by structural engineer

Demolished existing wall

New dormer extension (Joists to be sized by structural engineer)

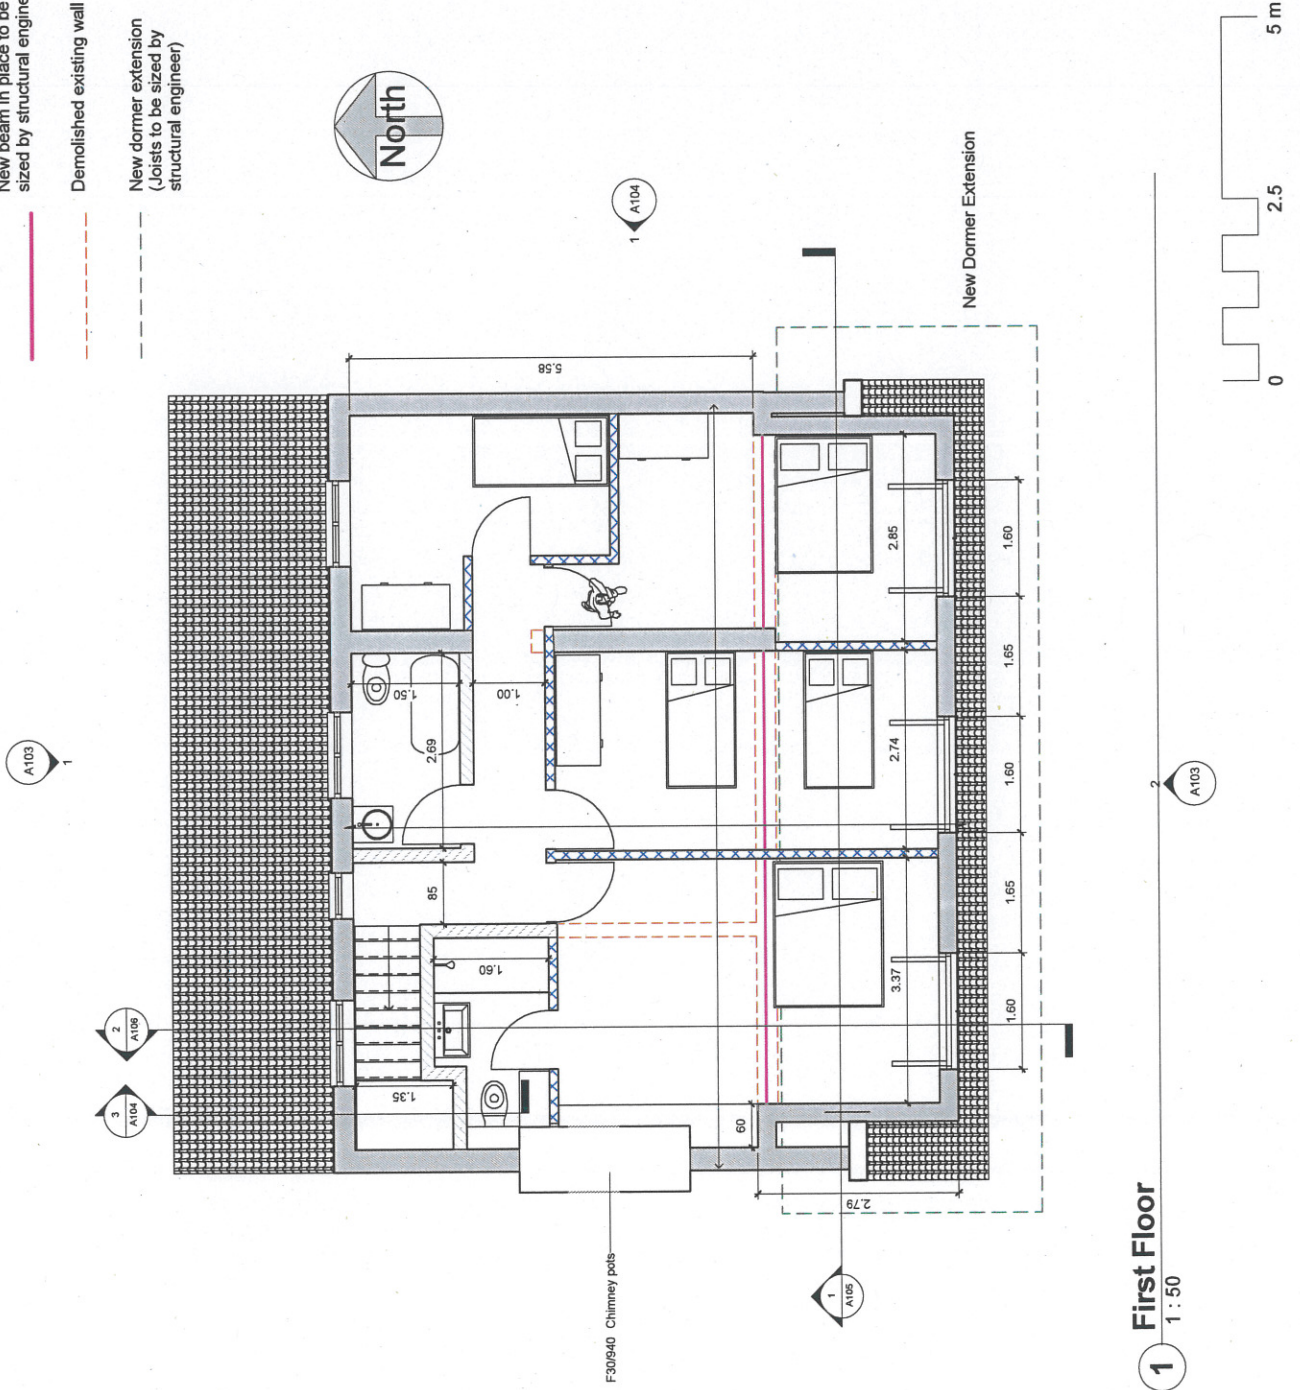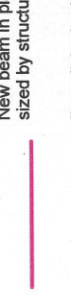

1 First Floor
1 : 50



Copyright
This drawing has been produced for Mr & Mrs Caron and is part of a Planning Application drawings set and is not intended for use by any other person or for any other purpose.

Accuracy
Only the original drawings should be relied on for accurate measurements.

© 2014 Zenith Architecture Limited


Mr & Mrs Caron

26 Winterborne Rd

Ground Floor Plan

Project number	PR/J14/003
Date	23/05/2014
Drawn by	Y.A.
Checked by	
A101	
Scale	1 : 50

New beam in place to be sized by structural engineer
Demolished existing wall

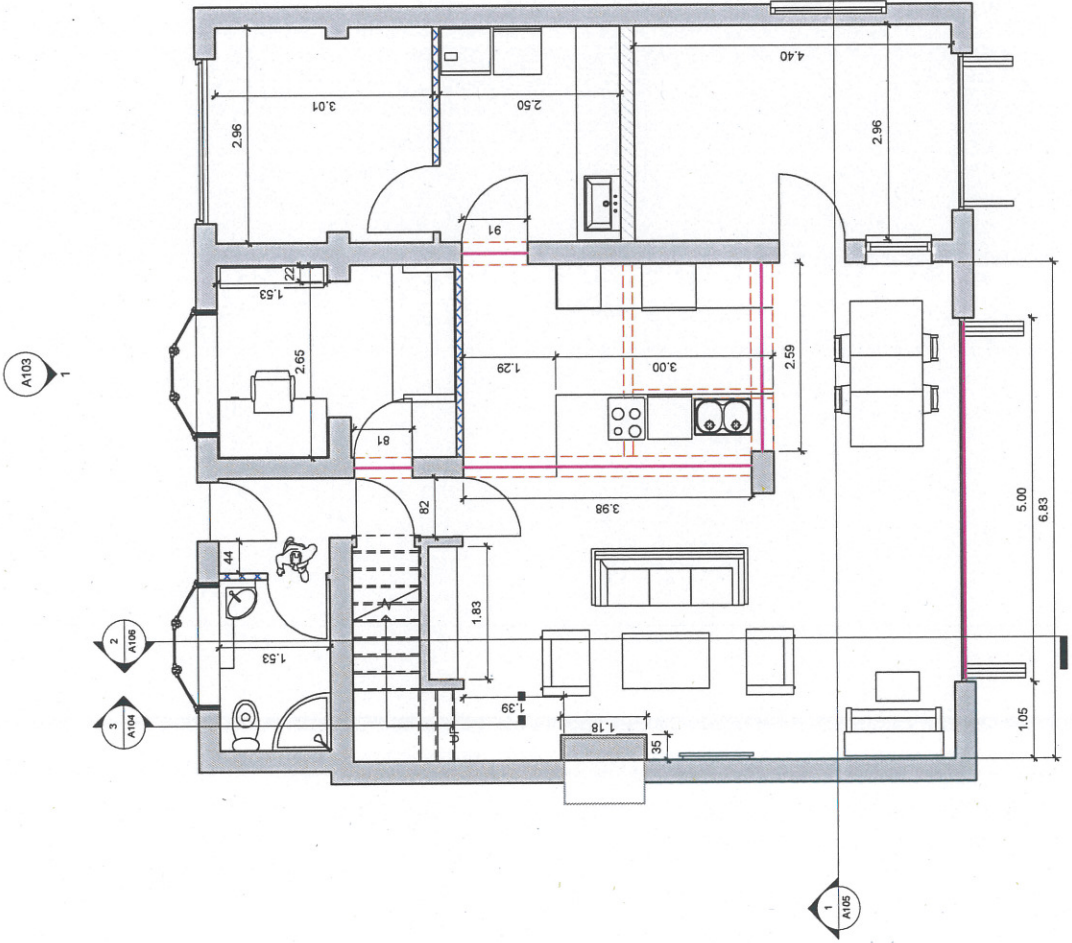

1
Ground Floor
1 : 50



Copyright
This drawing has been produced for Mr & Mrs Caron and is part of a Planning Application drawings set and is not intended for use by any other person or for any other purpose.

Accuracy
Only the original drawings should be relied on for accurate measurements.


© 2014 Zenith Architecture Limited

Mr & Mrs Caron

26 Winterborne Rd

Elevations - Section

Project number	PR/J14/003
Date	23/05/2014
Drawn by	Author
Checked by	Checker
Scale	A104
	As indicated

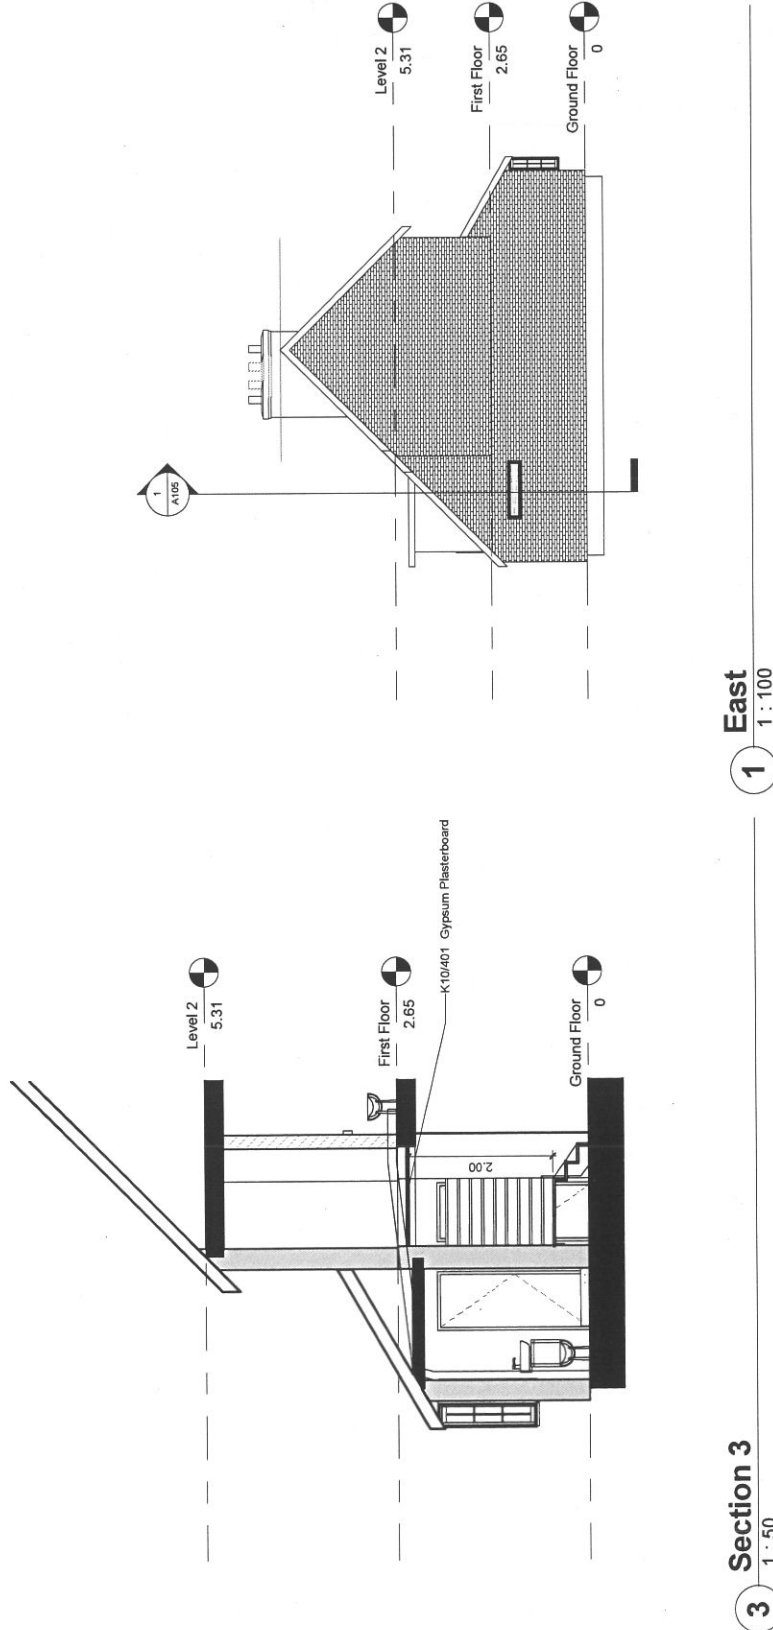

3 Section 3
1 : 50

1 East
1 : 100