

KEY:

[Light Blue Box]	- LIBRARY
[Pink Box]	- GYM/ CRECHE/ OFFICES & START UP UNITS
[Light Green Box]	- CINEMA
[Light Blue Box]	- RETAIL/ RESTAURANT
[Yellow Box]	- FOODSTORE
[Purple Box]	- STUDENT ACCOMMODATION
[Teal Box]	- HOTEL
[Orange Box]	- CHURCH
[Light Purple Box]	- COMMUNITY HALL
[Brown Box]	- SOVEREIGN HOUSING REPLACEMENT


NOTE:

- REFER TO LANDSCAPE ARCHITECTS DRAWINGS FOR HARD AND SOFT LANDSCAPING DETAILS & ROOF GARDEN DETAILS.
- REFER TO HIGHWAYS ENGINEERING DRAWINGS FOR WEST WAY IMPROVEMENTS, SITE ACCESS ROAD AND JUNCTIONS.

© Mountford Pigott LLP 2012
 Reproduction in whole or in part by any means is prohibited without the prior permission of Mountford Pigott LLP.
 This drawing is only to the stated scale if it is printed correctly. MPELLP cannot accept responsibility for the incorrect scaling of drawings printed by third parties.
 All dimensions are in mm unless otherwise stated.
 If this drawing forms part of an application for planning permission on behalf of the applicant named below, it shall not be used for any other purpose without the express permission of Mountford Pigott LLP.
 This drawing may incorporate information from other professionals. Mountford Pigott LLP cannot accept responsibility for the integrity and accuracy of such information. Any clarification and/or additions that are required appertaining to such information should be sought from the relevant profession or their appointment representative as listed below.

LIST OF INFORMANTS

REVISIONS	DATE	DRN	REV
WRITTEN TO INCORPORATE PLANNERS COMMENTS	11.08.14	ME	A
LANDSCAPING UPDATED	04.09.14	JH	C
GENERAL UPDATED	09.09.14	JH	D
REV UPDATED	08.09.14	JH	E
BLOCK C NOTE UPDATED	13.10.14	WAS	F
GENERAL UPDATE FOLLOWING PLANNING AUTHORITY COMMENTS	04.11.14	WAS	G

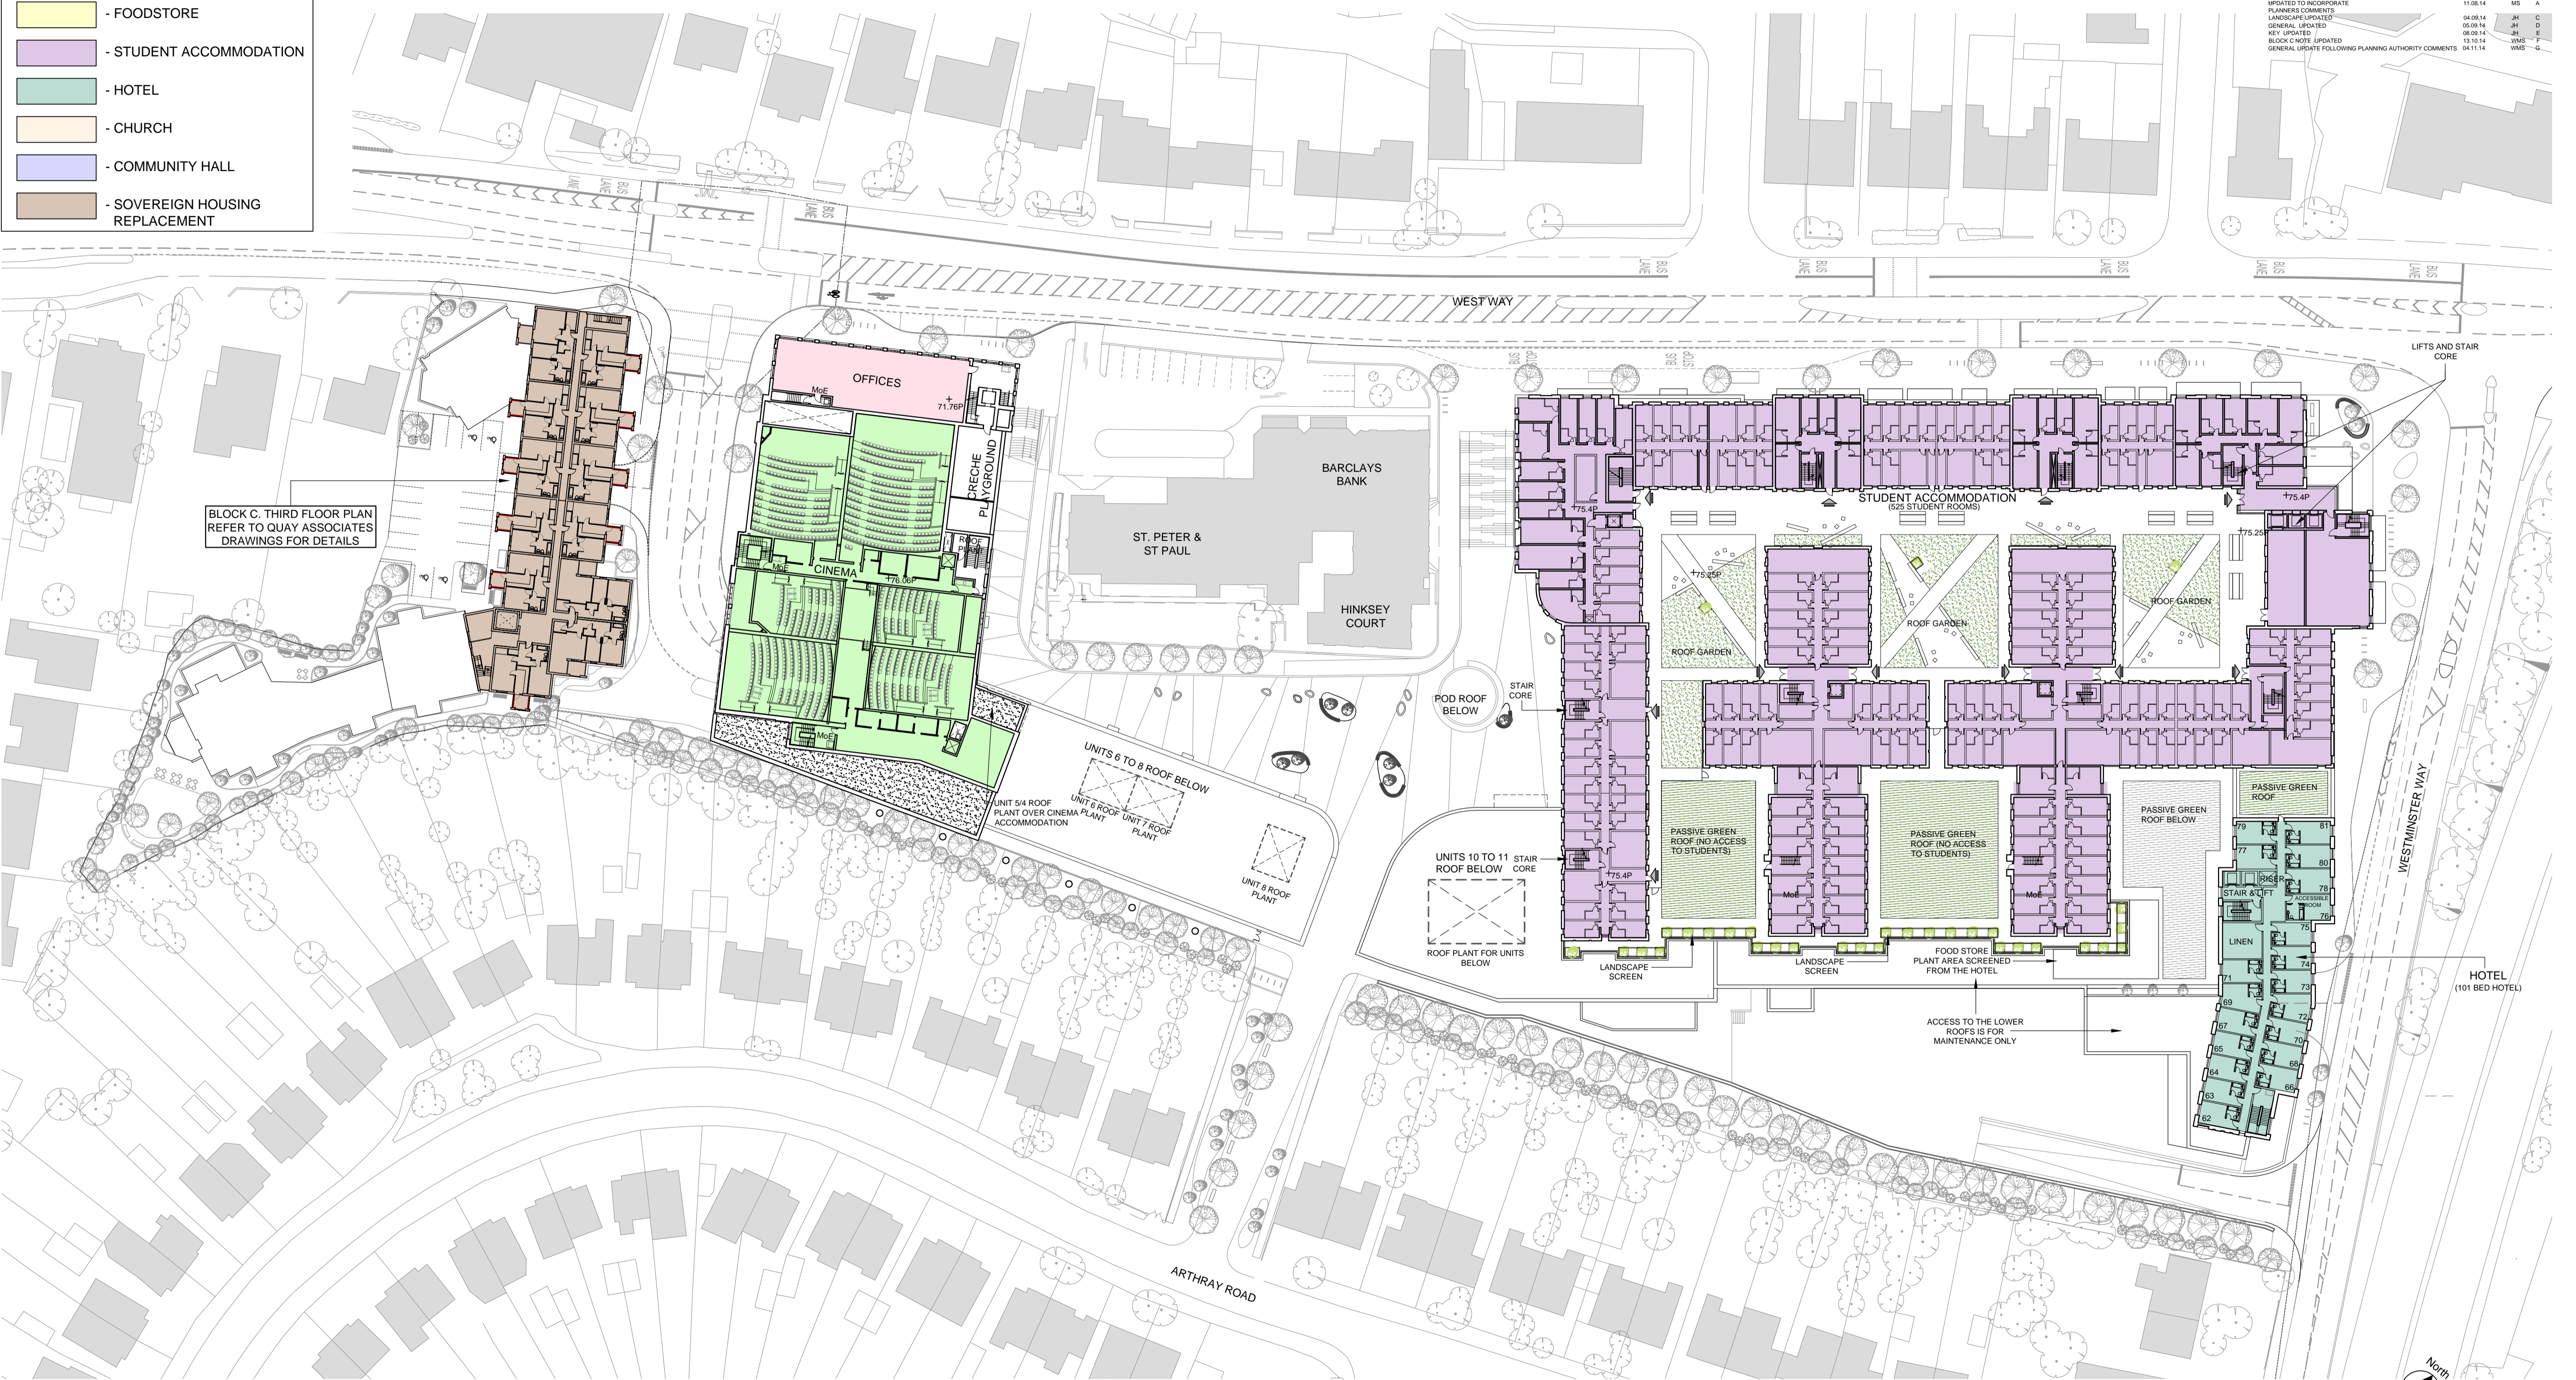

BLOCK C. THIRD FLOOR PLAN REFER TO QUAY ASSOCIATES DRAWINGS FOR DETAILS