


NEW DWELLING ON LAND ADJACENT TO 4, ELMSIDE, FERNHAM SITE PLANS

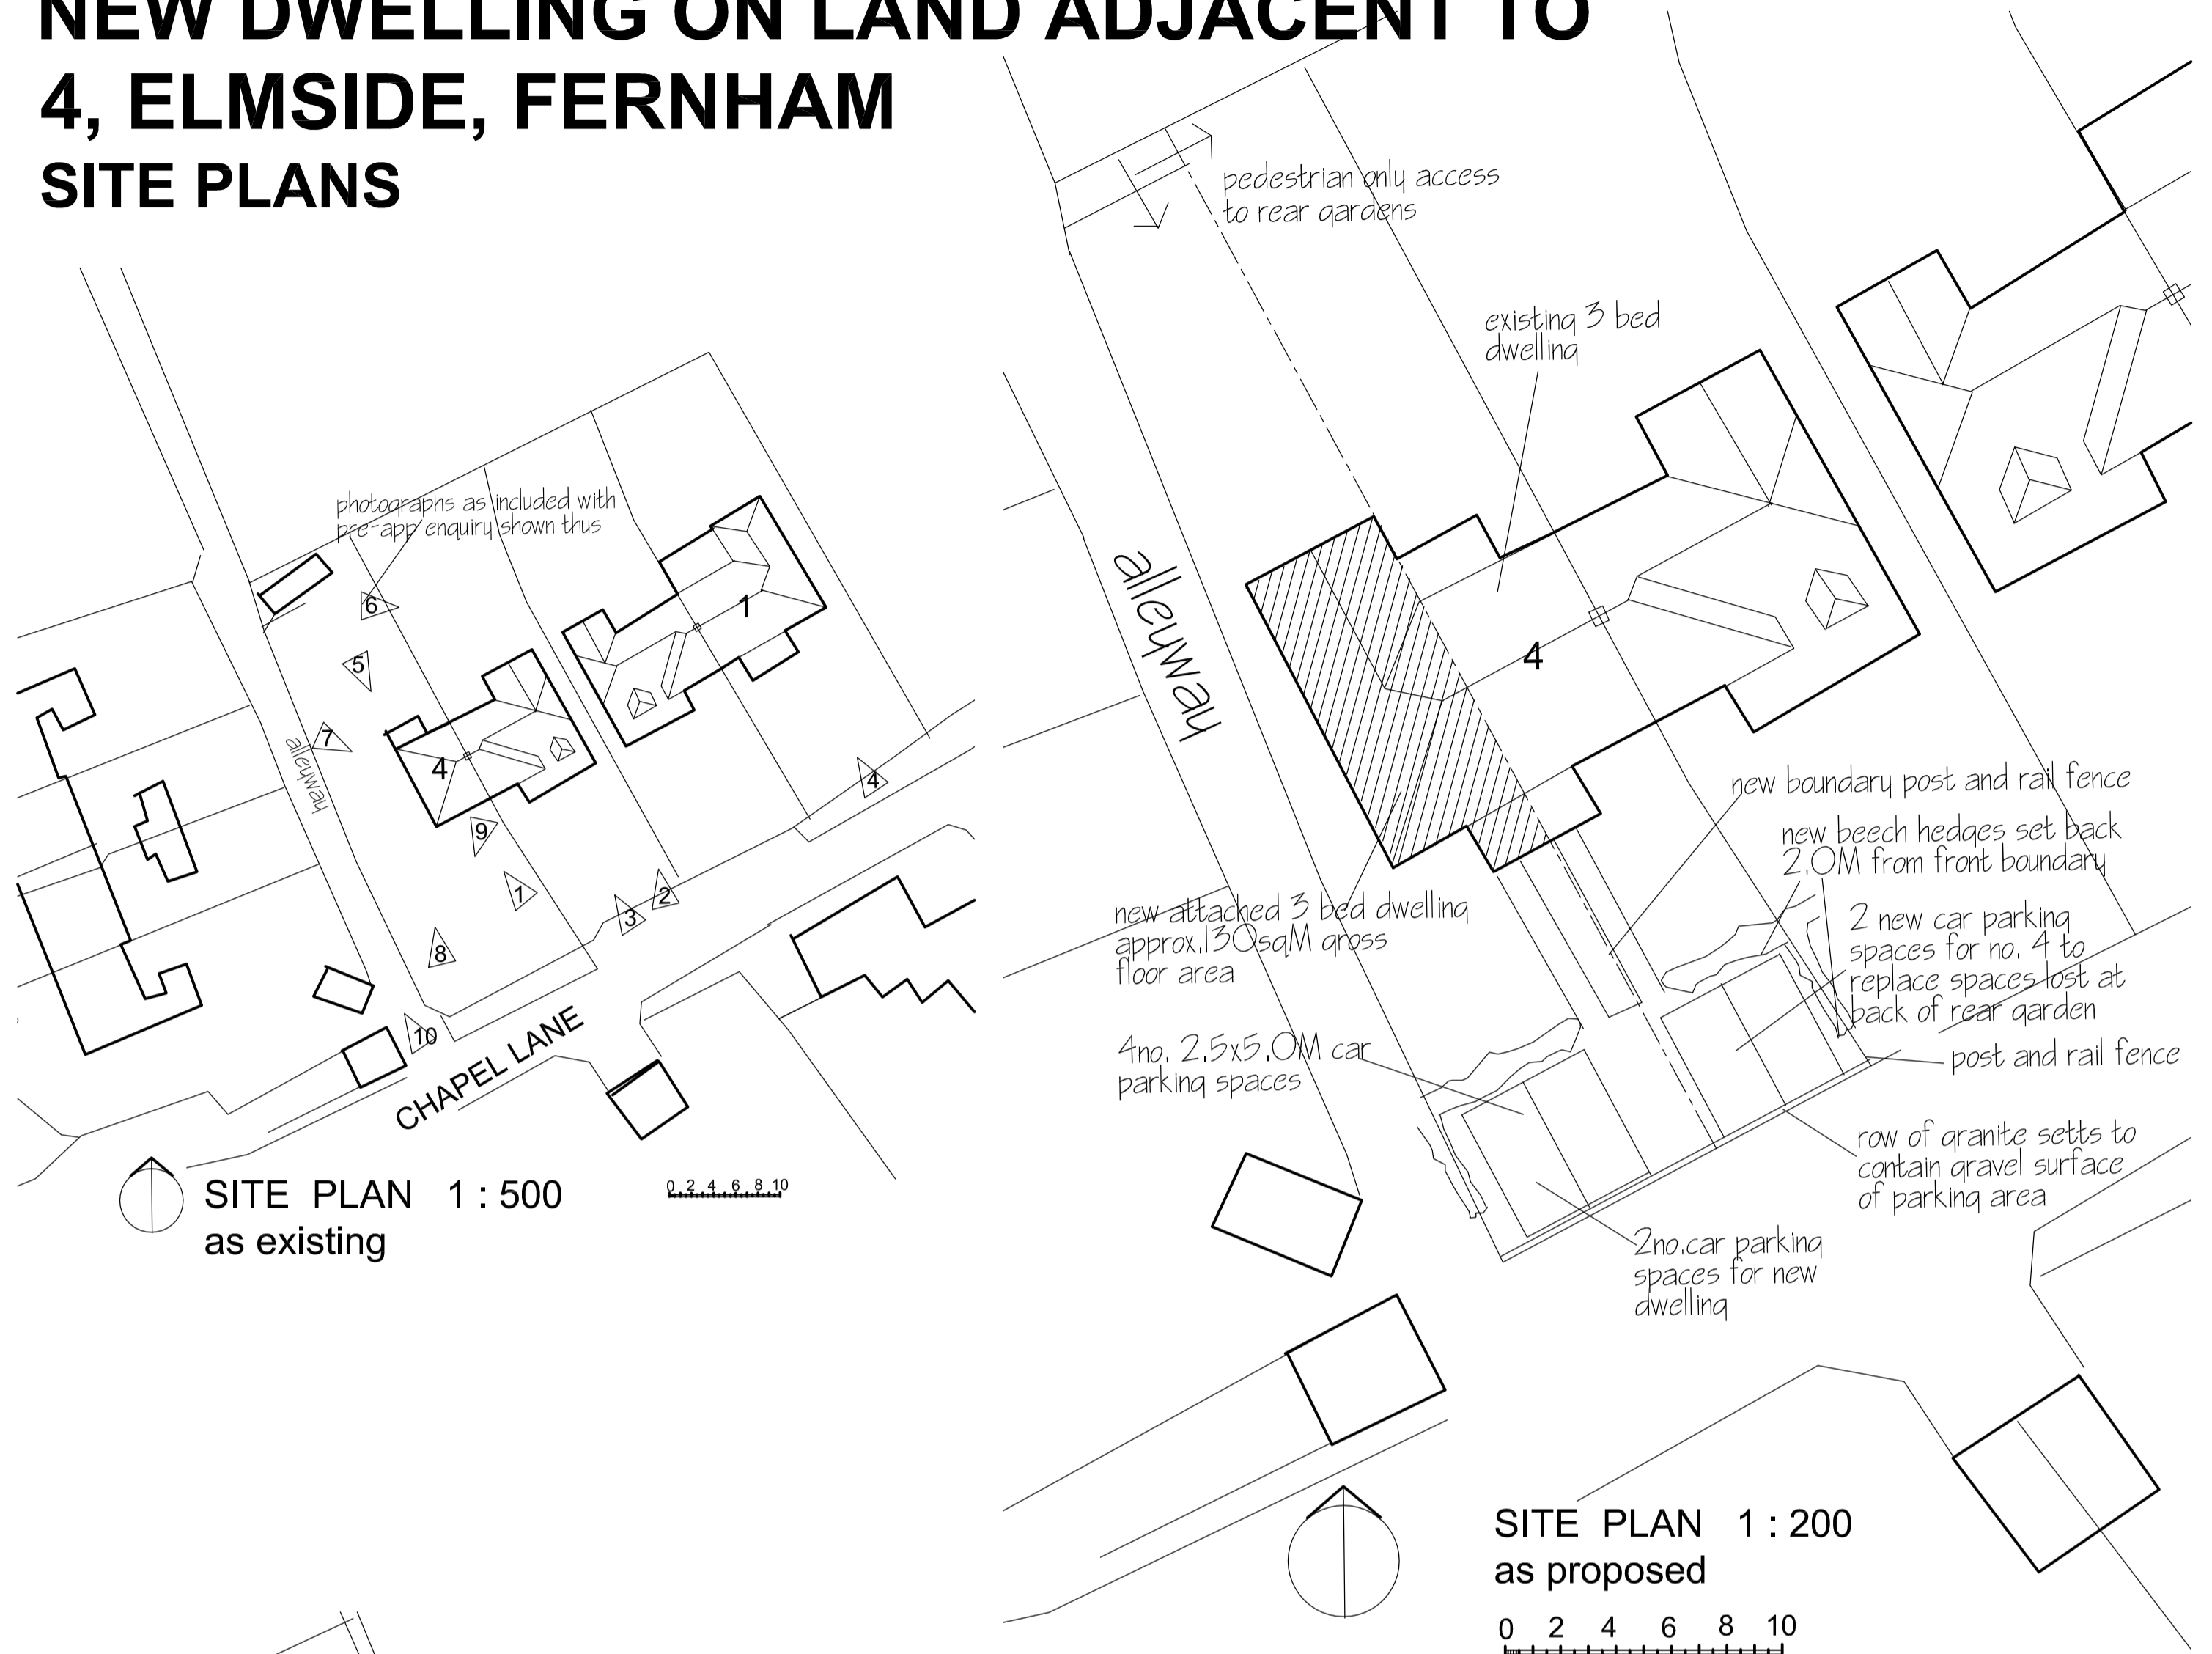

SITE LOCATION PLAN
1 : 1250
reproduced under OS license no. 100047860

rev A 15.12.14 car parking & associated boundary treatment altered

ROGER BAKER ARCHITECTS

The Walnuts, Ashbury, Swindon SN6 8LN
Tele. 01793 710358 Fax. 01793 710102
Email rogerbaker.riba@btinternet.com

Draw. No.

Revision

001	A
-----	---