

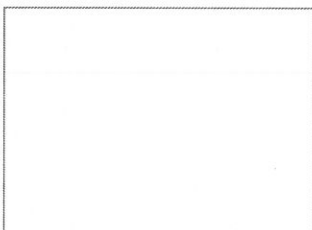




110718 College Farm Swindon

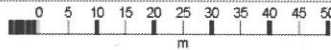


OS MasterMap 1250/2500/10000 scale
 15 October 2014, ID: CM-00369282
www.centremapslive.co.uk
 1:1250 scale print at A4, Centre: 425272 E, 190688 N
 ©Crown Copyright Ordnance Survey. Licence no. 100019980

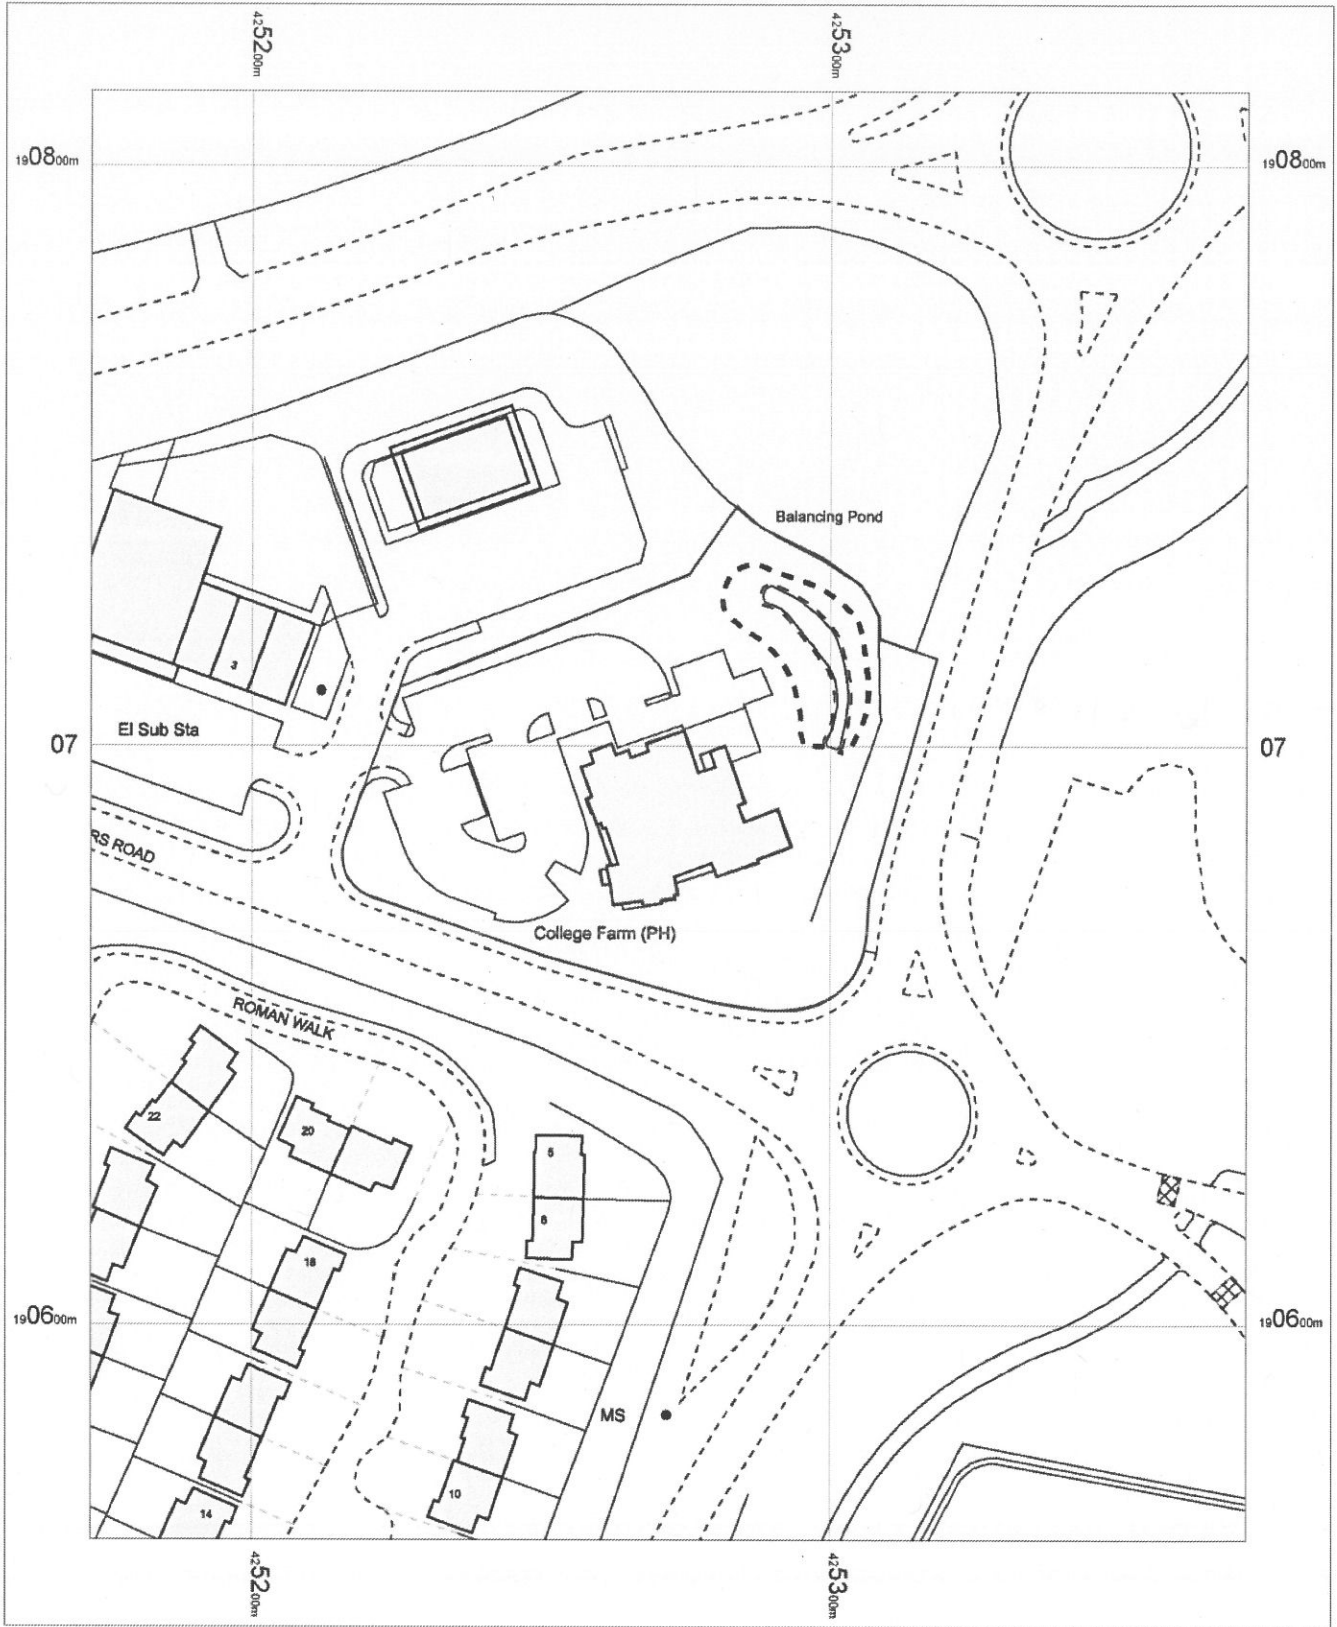

110718 College Farm Swindon

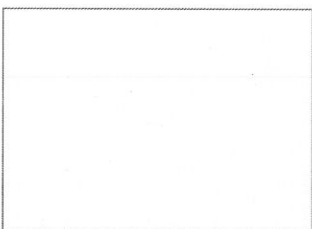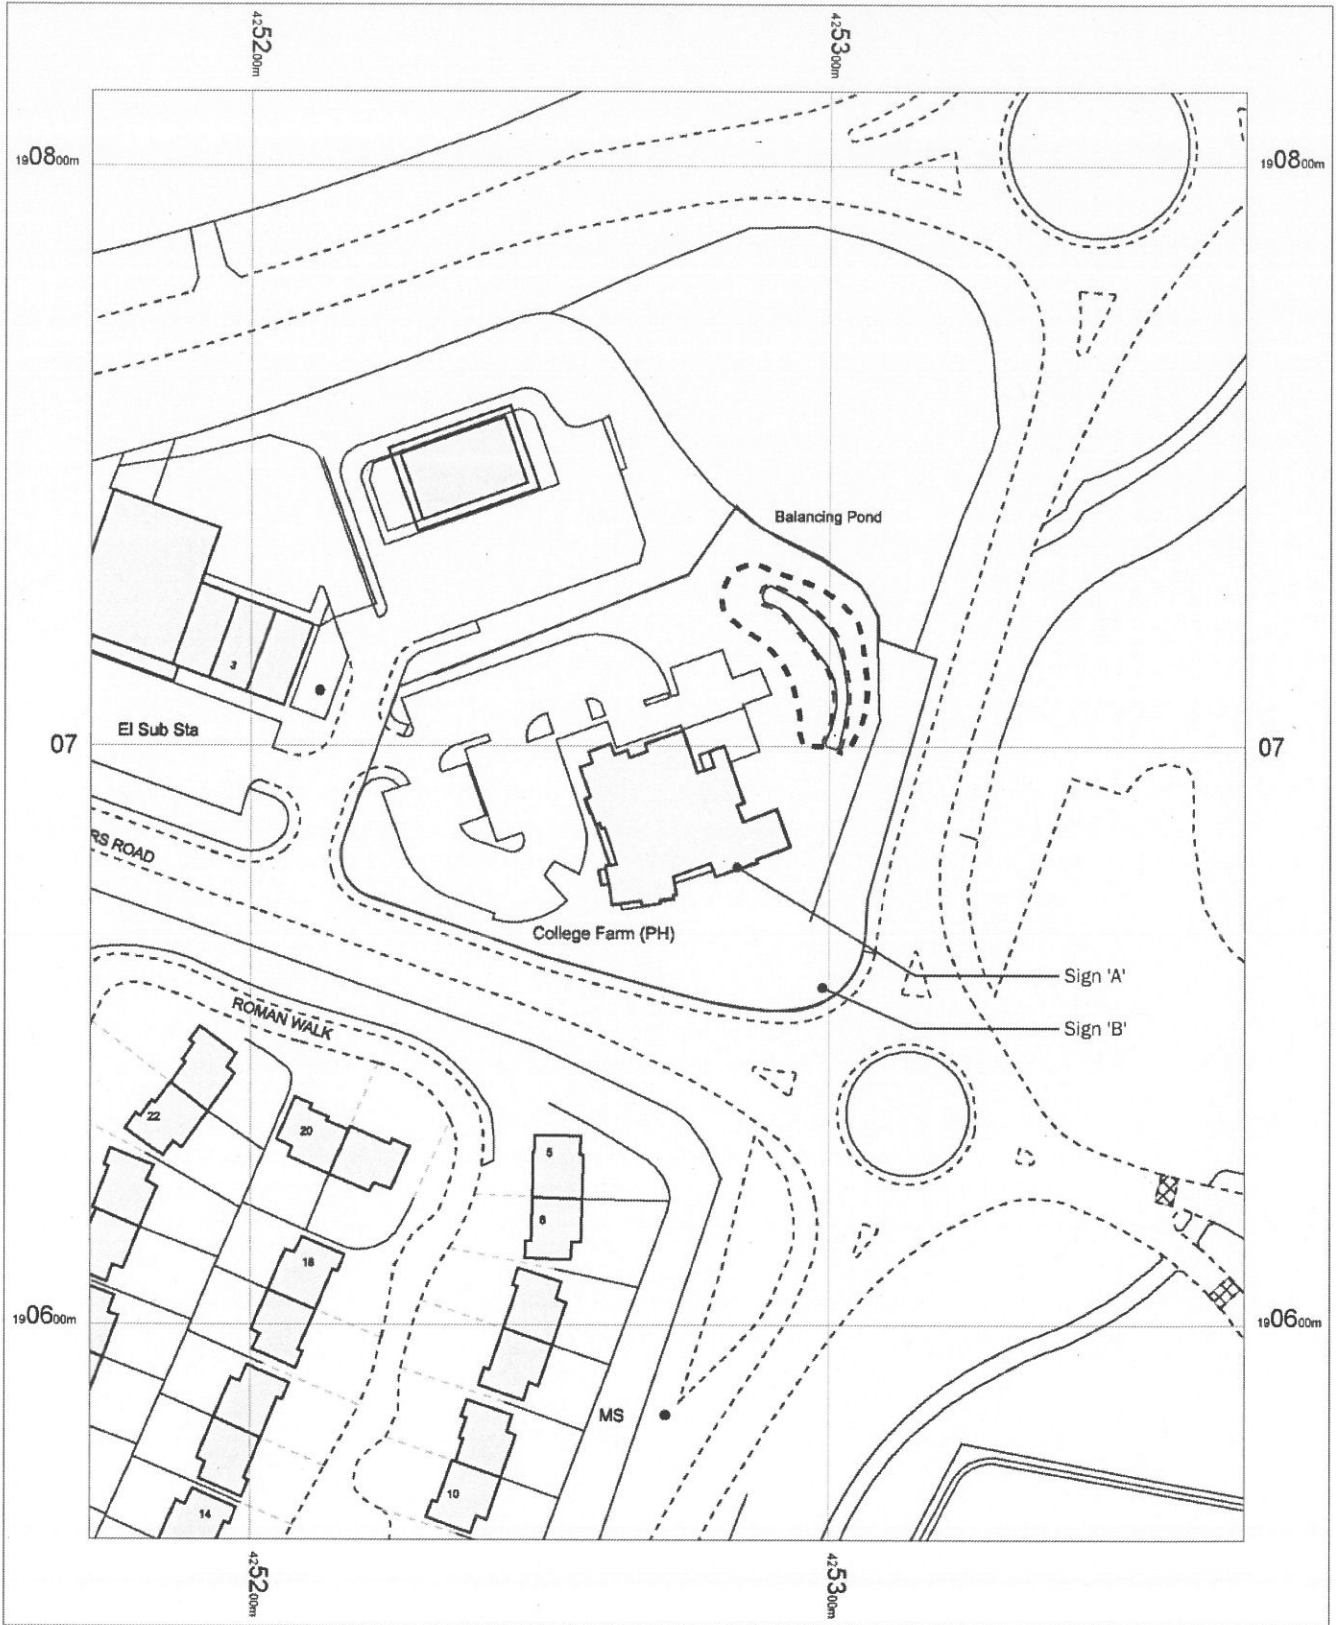

OS MasterMap 1250/2500/10000 scale
 15 October 2014, ID: CM-00369282
www.centremapslive.co.uk
 1:1250 scale print at A4, Centre: 425272 E, 190688 N
 ©Crown Copyright Ordnance Survey. Licence no.
 100019980

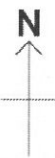

SIGN SPECIALISTS
sign-specialists.co.uk



SIGN SPECIALISTS
sign-specialists.co.uk

Contact details

10 Oldview Road,
East Moors Moor,
Redditch,
B98 9RE
T: 01527 504 269
F: 01527 504 251
W: www.signspecialists.co.uk
E: enquiries@signspecialists.co.uk

Colour reference



Type faces / notes / info

Lighting

Customer details
College Farm


Date drawn - 06.01.2015
Designer - Mark
Location - Newnam Gauge
Job no - 110718/Planning - A

Rev dates	Rev dates
B-	G-
C-	H-
D-	I-
E-	J-
F-	K-

The designs, illustrations, and photography is the property of Sign Specialists Ltd. The contents are confidential, any form of modification or distribution without prior written consent is strictly prohibited. Colours and typographies on drawings may be representative only, please refer to the specifications. The manufacturer's instructions should be followed for the correct representation of the completed signage on-site.



Drawing to be viewed/printed at A3

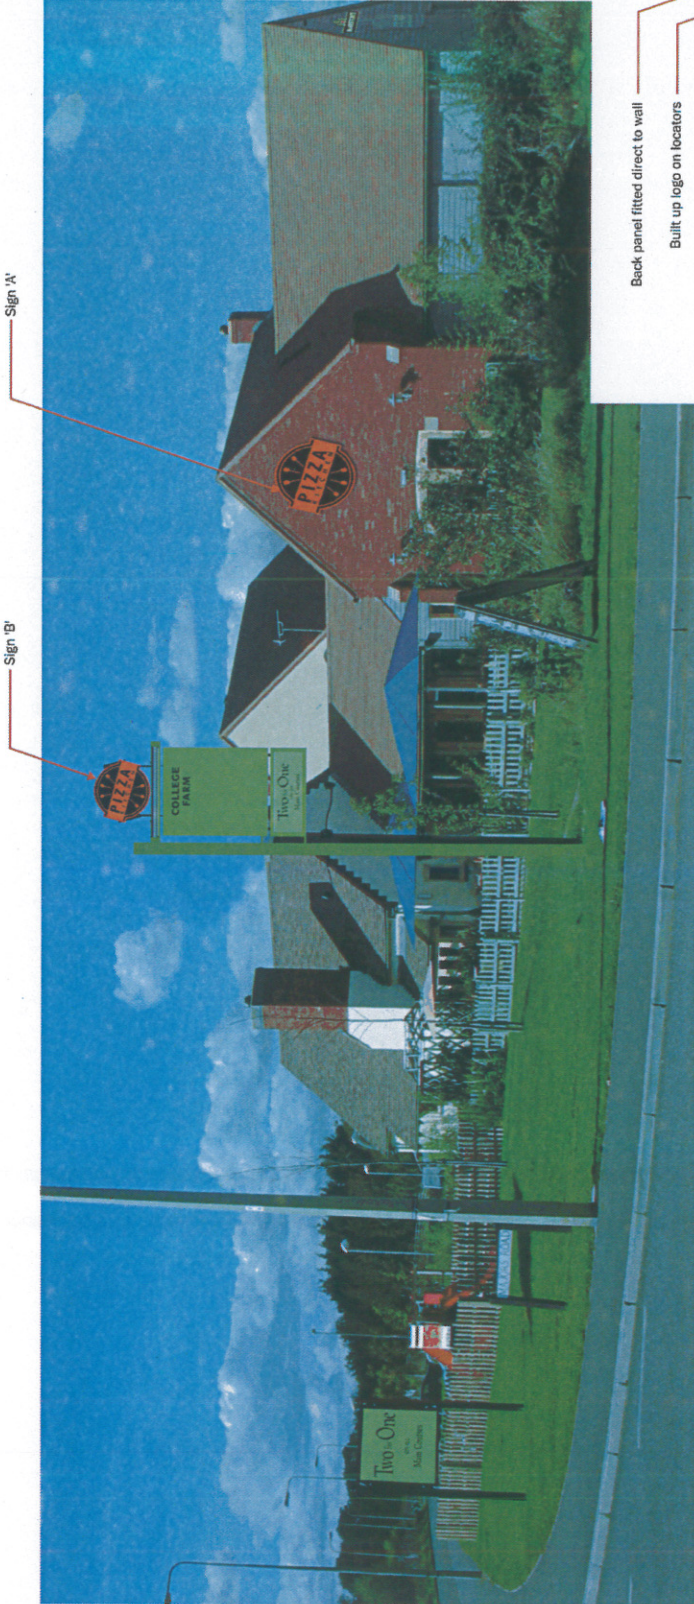


Back panel fitted direct to wall

Built up logo on locators



Sign 'A'
Scale 1:20
Description - Built up wall logo with red acrylic (3MM, 4403 RED) face and black aluminium detail.
Materials - Aluminium, acrylic
Illumination - Internally illuminated with red LED.
Size - 2105mm x 1985mm
Cap height for 'P' of PIZZA = 315mm
Ground level to underside of sign - 3000mm

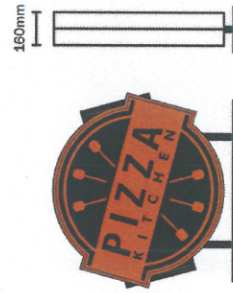

Sign 'B'
Scale 1:25
Description - Double sided pictorial logo with red acrylic (3MM, 4403 RED) face and black aluminium detail.
Materials - Aluminium, acrylic
Illumination - Internally illuminated with red LED.
Size - 950mm x 900mm
Cap height for 'P' of PIZZA = 135mm
Ground level to underside of sign - 5400mm