



NOTES:
 1. This drawing is copyright.
 2. All dimensions to be checked on site before commencement of any works. Any discrepancies to be reported to the Project Administrator for verification. Do not scale from this drawing.

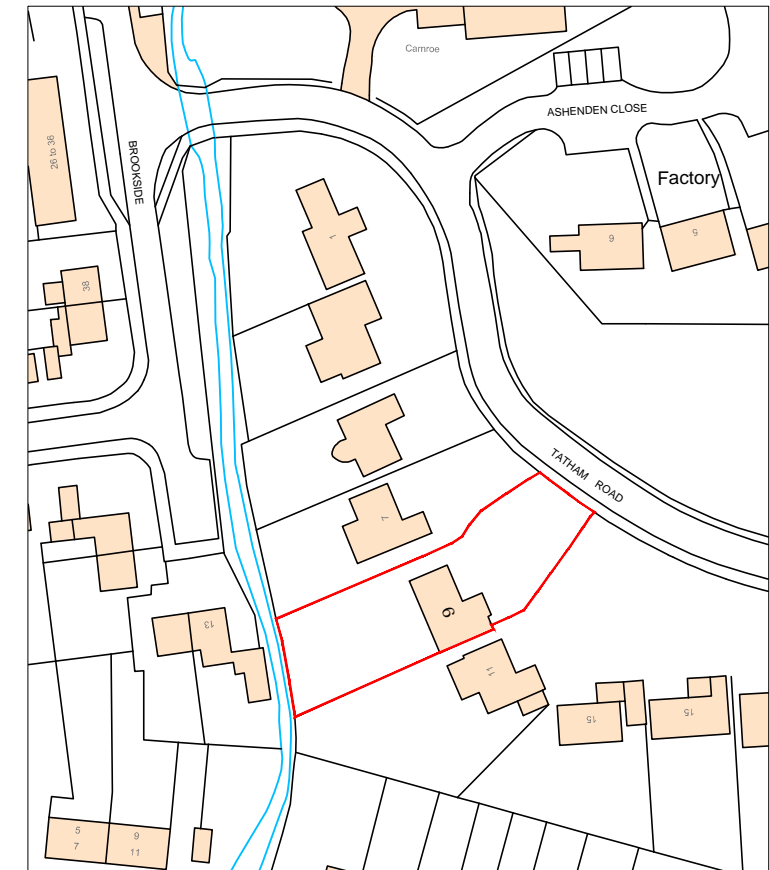

Site Plan 1:500

Crown Copyright. All rights reserved. Licence no. 100019980

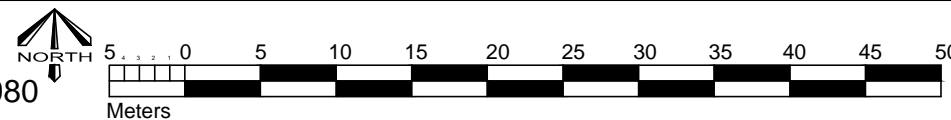

Location Plan 1:1250



Denotes outline of proposed works



Revisions:	
Rev. No.	Description

G SOAME PLANNING & DEVT LTD
 Project: Extension to:
 9 Tatham Road,
 Abingdon, OX14 1QB
 Drawing: Location & Site Plan
 Scale: 1:1250 & 1:500 @ A3
 Date: January 2015
 Number: **15001: 01**
 Acre Cottage, Chapel Road, South Leigh, Witney, Oxon.
 OX29 6UP Tel: 01993 772799


NOTES:
 1. This drawing is copyright.
 2. All dimensions to be checked on site before commencement of any works. Any discrepancies to be reported to the Project Administrator for verification. Do not scale from this drawing.




Front (NE) Elevation




Rear (SW) Elevation

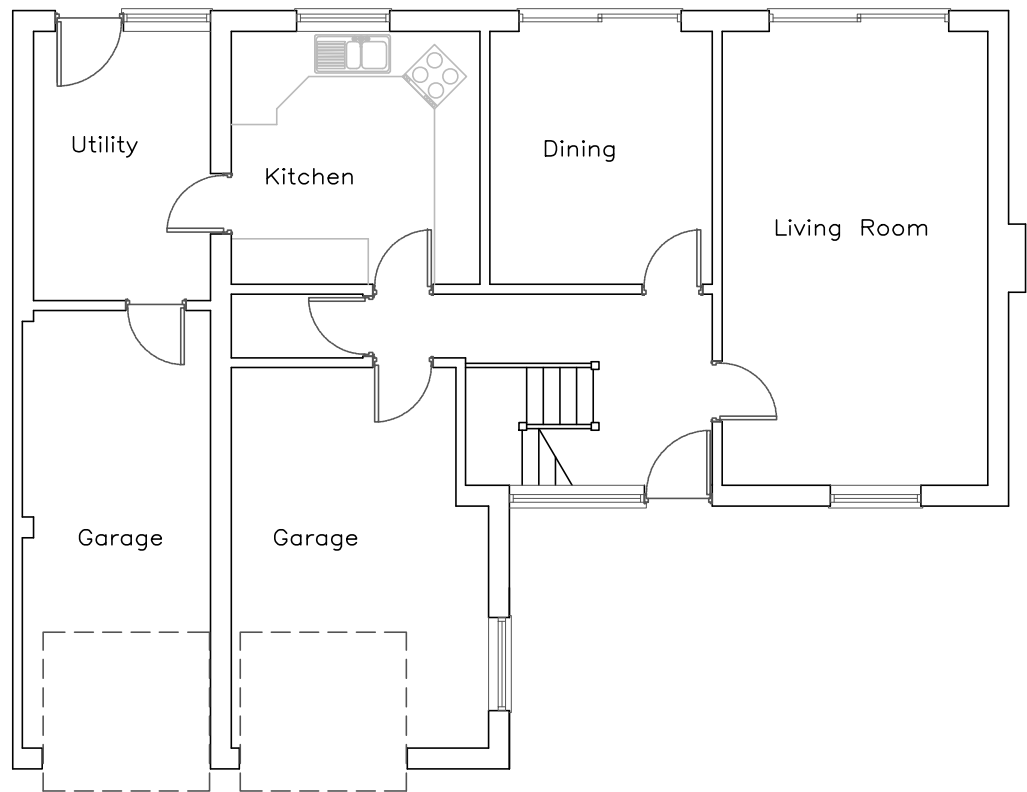

GROUND FLOOR

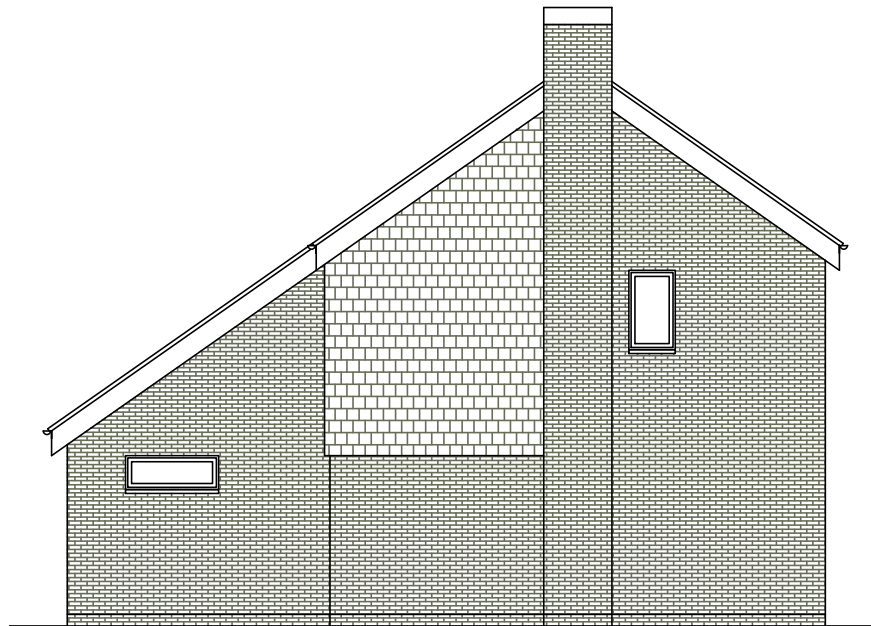

Side (NW) Elevation

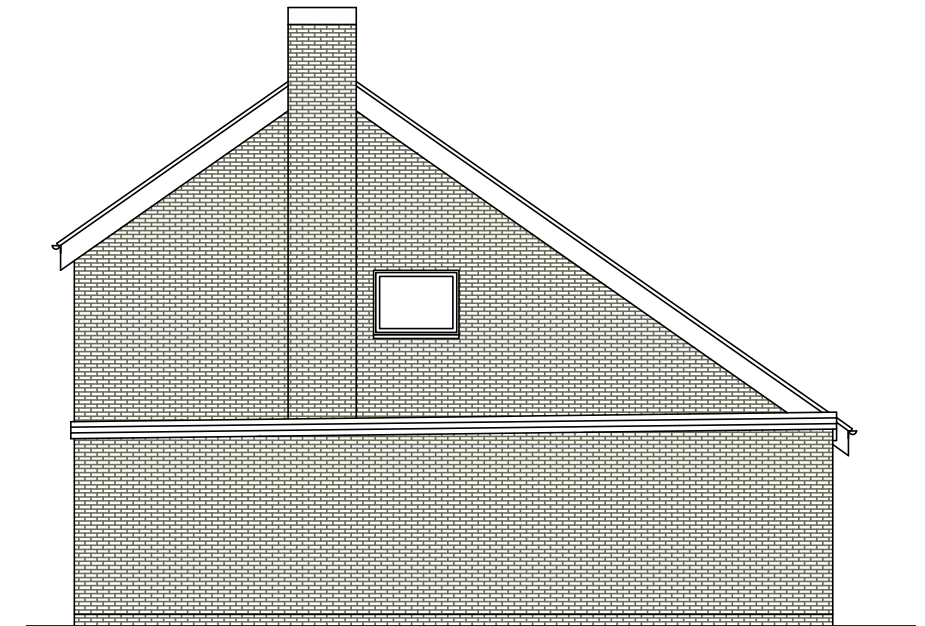

Side (SE) Elevation


Appendix 2

Revisions:	
Rev	Date


G SOAME PLANNING & DEVT LTD
 Project: Extension to:
 9 Tatham Road,
 Abingdon, OX14 1QB
 Drawing: Existing Plans

Scale: 1:100 @ A3
 Date: January 2015

Number: 15001: 03
 Acre Cottage, Chapel Road, South Leigh, Witney, Oxon.
 OX29 6UP Tel: 01993 772799

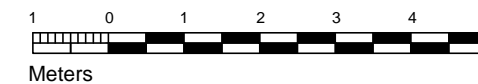

NOTES:
 1. This drawing is copyright.
 2. All dimensions to be checked on site before commencement of any works. Any discrepancies to be reported to the Project Administrator for verification. Do not scale from this drawing.

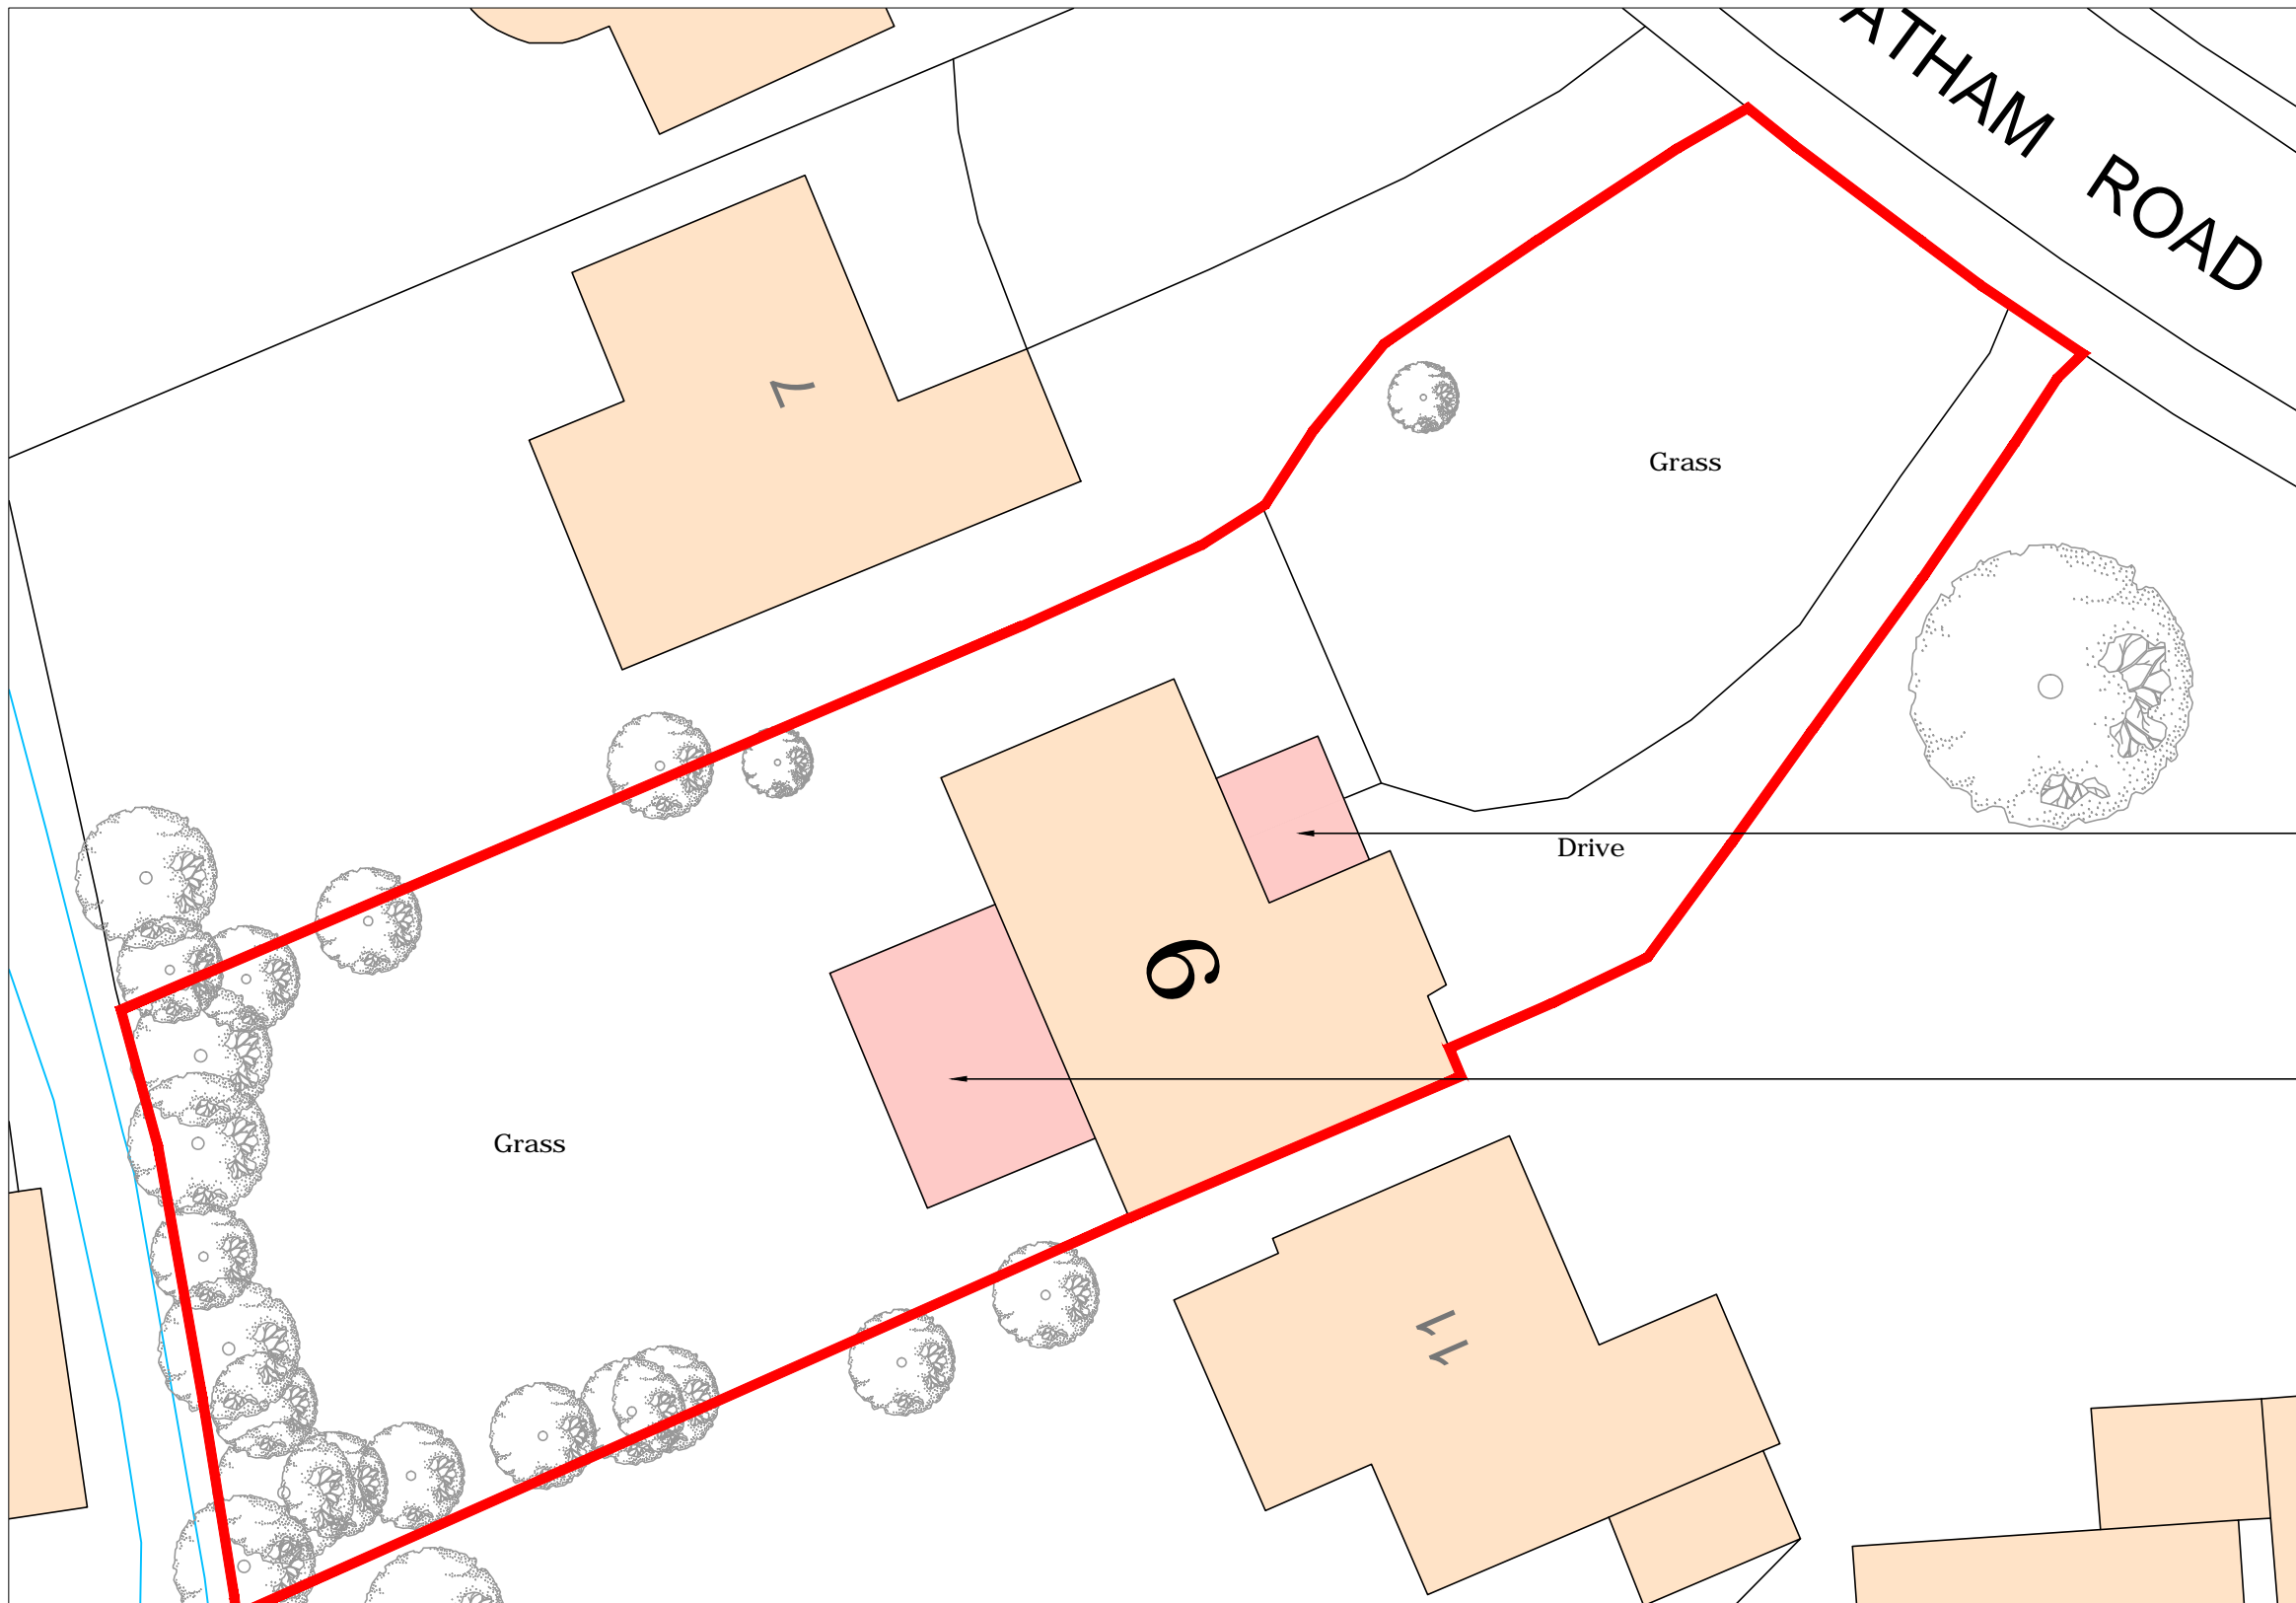

Crown Copyright. All rights reserved. Licence no. 100019980

Site Plan Proposed 1:200



Denotes outline of application site



Revisions:

Rev.	Date	Description

G SOAME PLANNING & DEVT LTD
 Project: Extension to:
 9 Tatham Road,
 Abingdon, OX14 1QB
 Drawing: Proposed Site Plan
 Scale: 1:200 @ A3
 Date: January 2015
 Number: **15001: 02**
 Acre Cottage, Chapel Road, South Leigh, Witney, Oxon.
 OX29 6UP Tel: 01993 772799

NOTES:
 1. This drawing is copyright.
 2. All dimensions to be checked on site before commencement of any works. Any discrepancies to be reported to the Project Administrator for verification. Do not scale from this drawing.





Specification:

New roofs to match existing concrete tiles where pitch permits, otherwise nearest colour match.

New brickwork to match existing red/orange brick.

New walls of, and existing cladding replaced with, render finished sharp white .

New windows and doors in white uPVC to match existing.

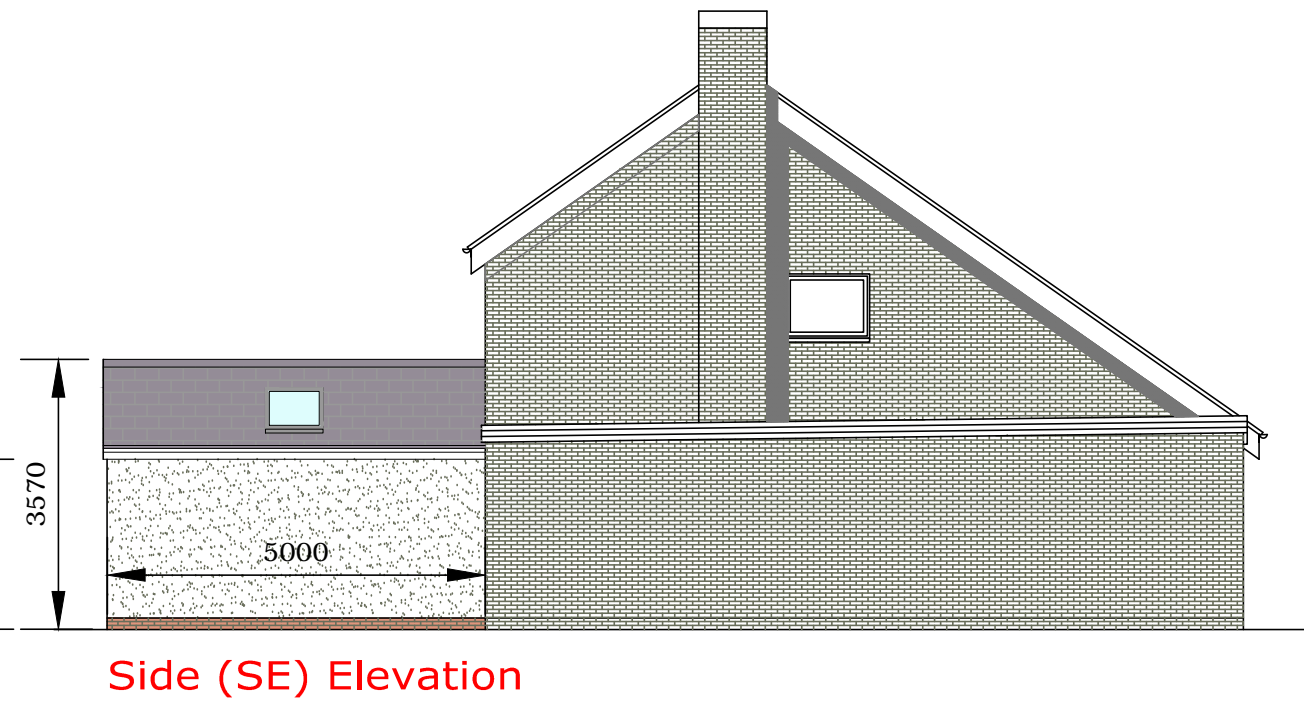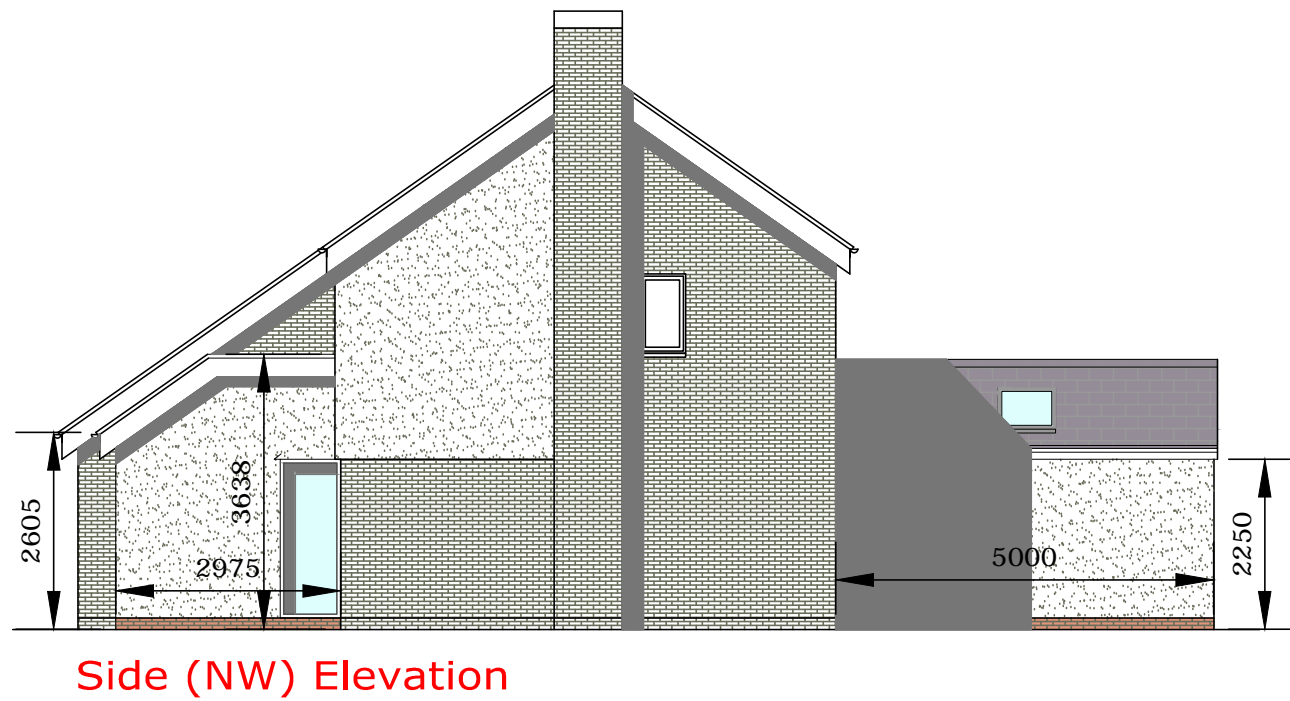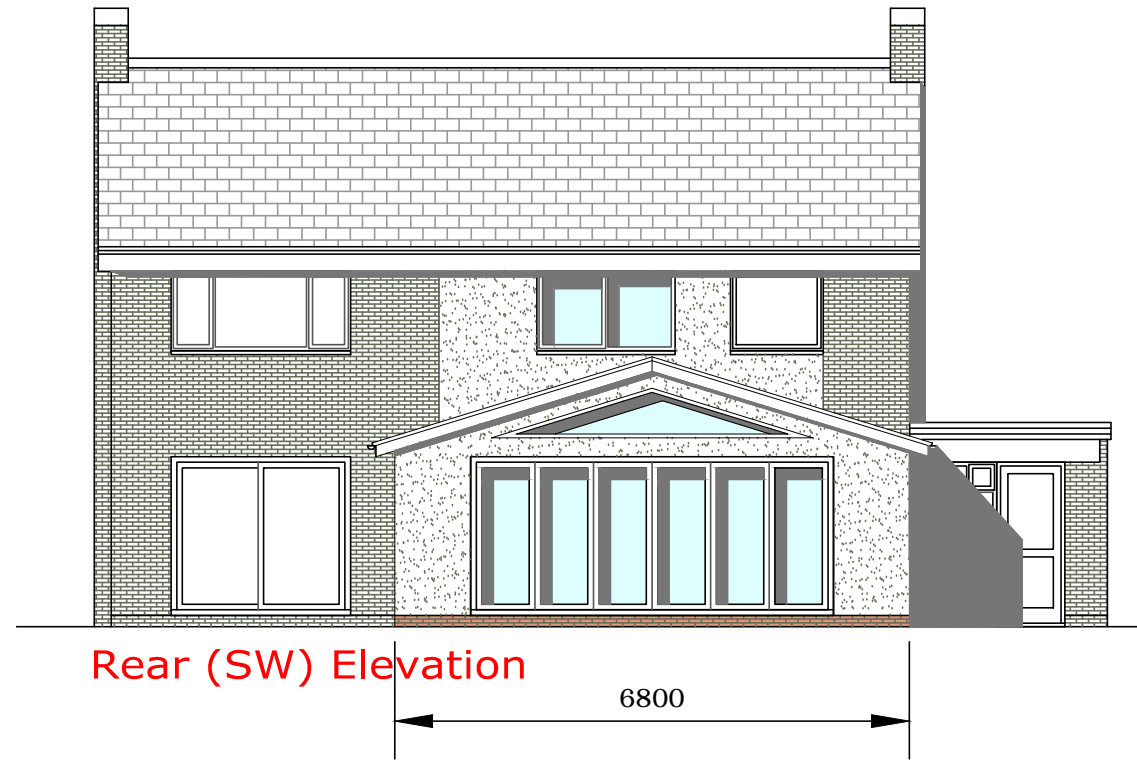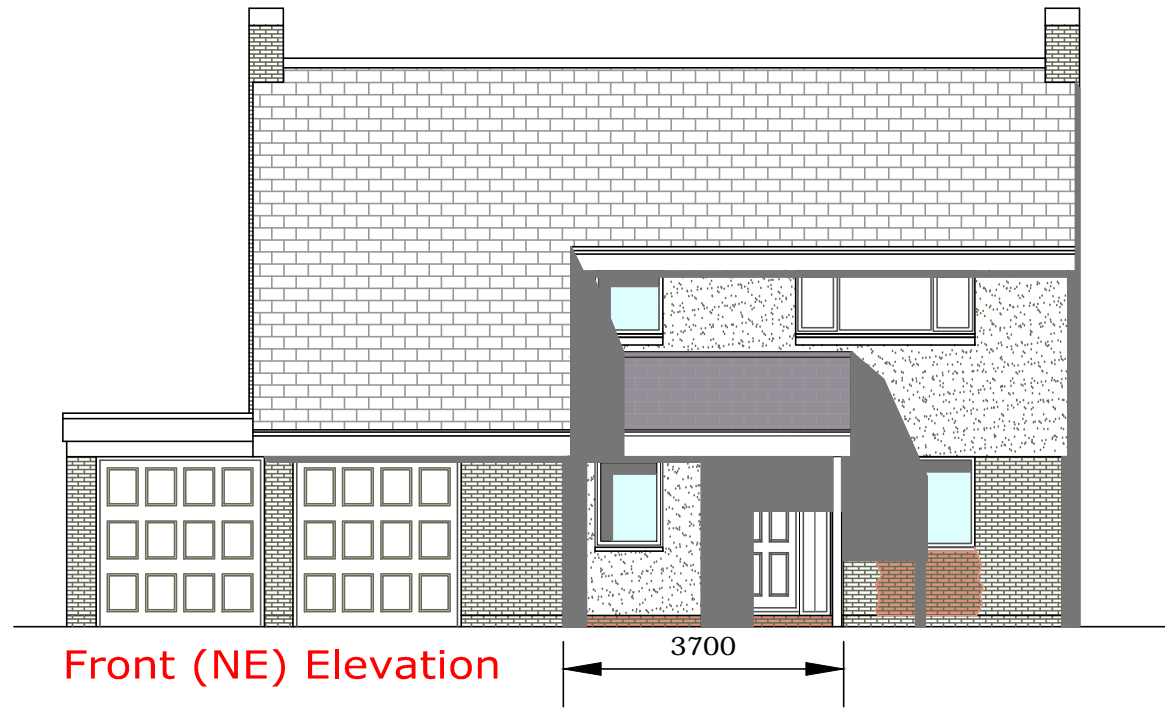


Revisions:

Rev	Date	Description


G SOAME PLANNING & DEVT LTD
 Project: Extension to:
 9 Tatham Road,
 Abingdon, OX14 1QB
 Drawing: Proposed Elevations

Scale: 1:100 @ A3
 Date: January 2015

Number: **15001: 05**
 Acre Cottage, Chapel Road, South Leigh, Witney, Oxon.
 OX29 6UP Tel: 01993 772799

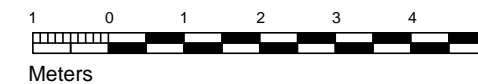

NOTES:
 1. This drawing is copyright.
 2. All dimensions to be checked on site before commencement of any works. Any discrepancies to be reported to the Project Administrator for verification. Do not scale from this drawing.

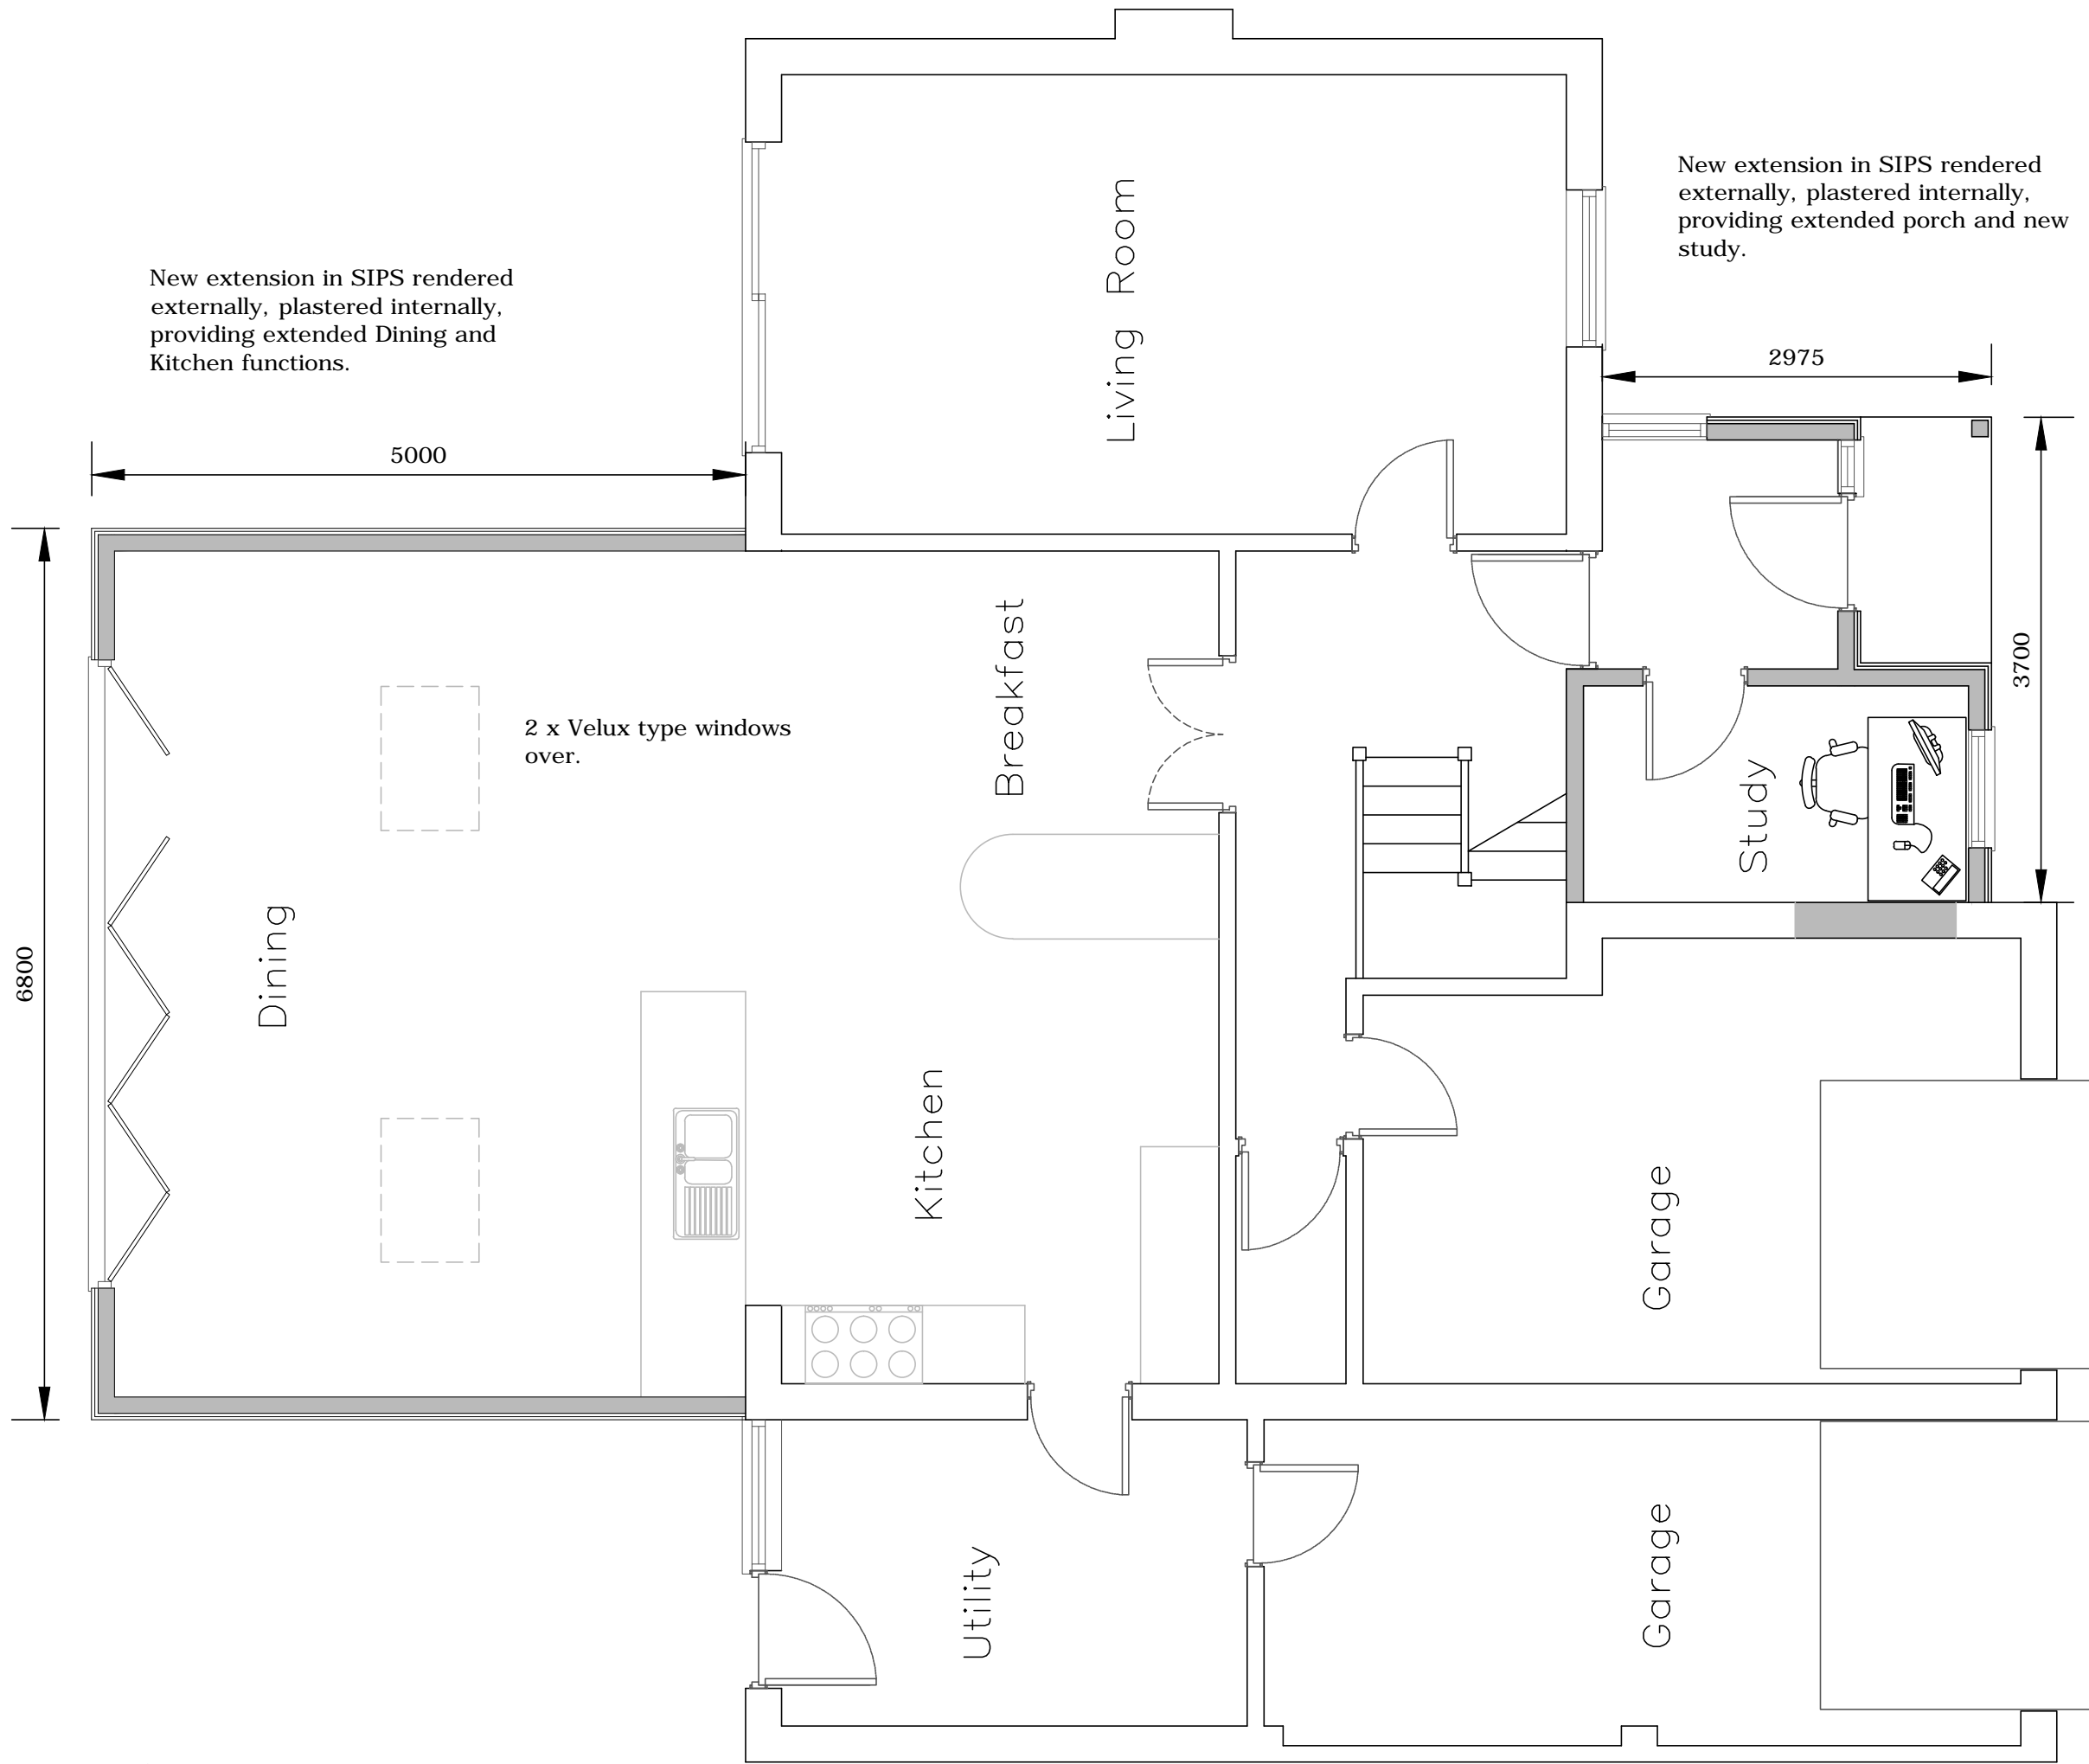

New extension in SIPS rendered externally, plastered internally, providing extended Dining and Kitchen functions.

New extension in SIPS rendered externally, plastered internally, providing extended porch and new study.

2 x Velux type windows over.

Revisions:

Rev	Date	Description

G SOAME PLANNING & DEVT LTD
 Project: Extension to:
 9 Tatham Road,
 Abingdon, OX14 1QB
 Drawing: Ground Floor Proposed

Scale: 1:50 @ A3
 Date: January 2015

Number: **15001: 04**
 Acre Cottage, Chapel Road, South Leigh, Witney, Oxon.
 OX29 6UP Tel: 01993 772799

