






STREET SCENE A-A




STREET SCENE B-B



STREET SCENE C-C

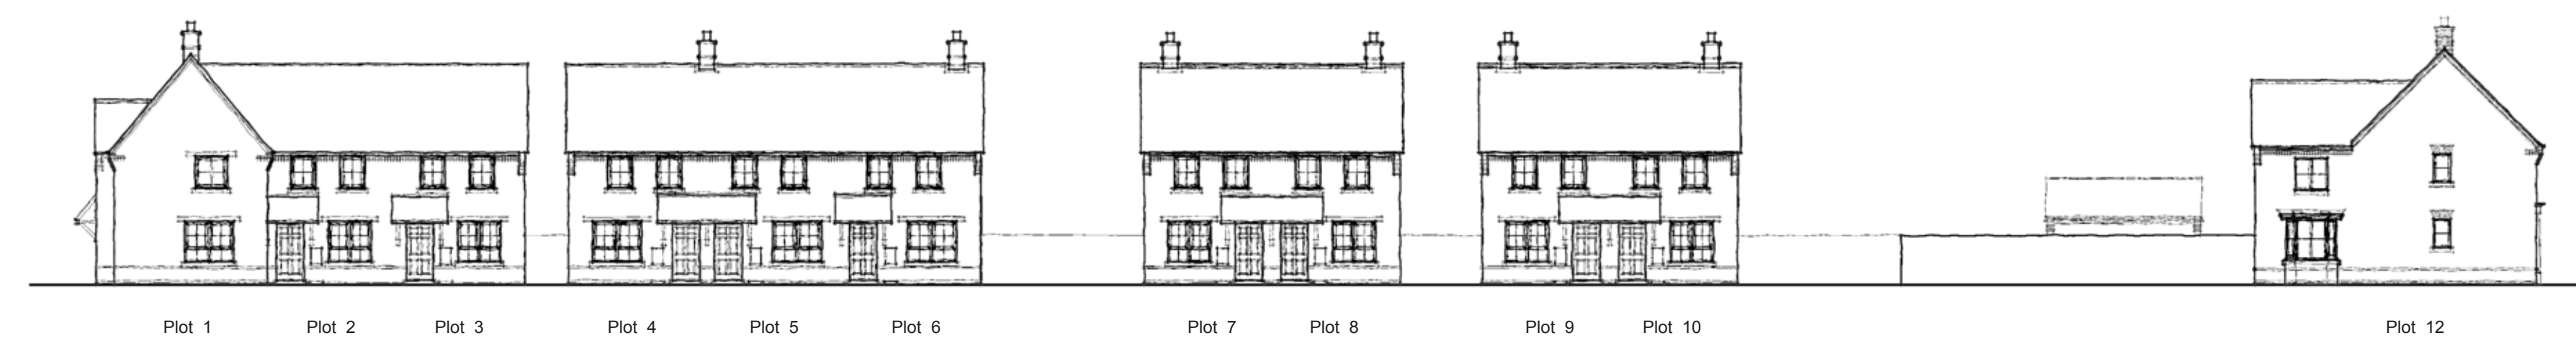

STREET SCENE D-D

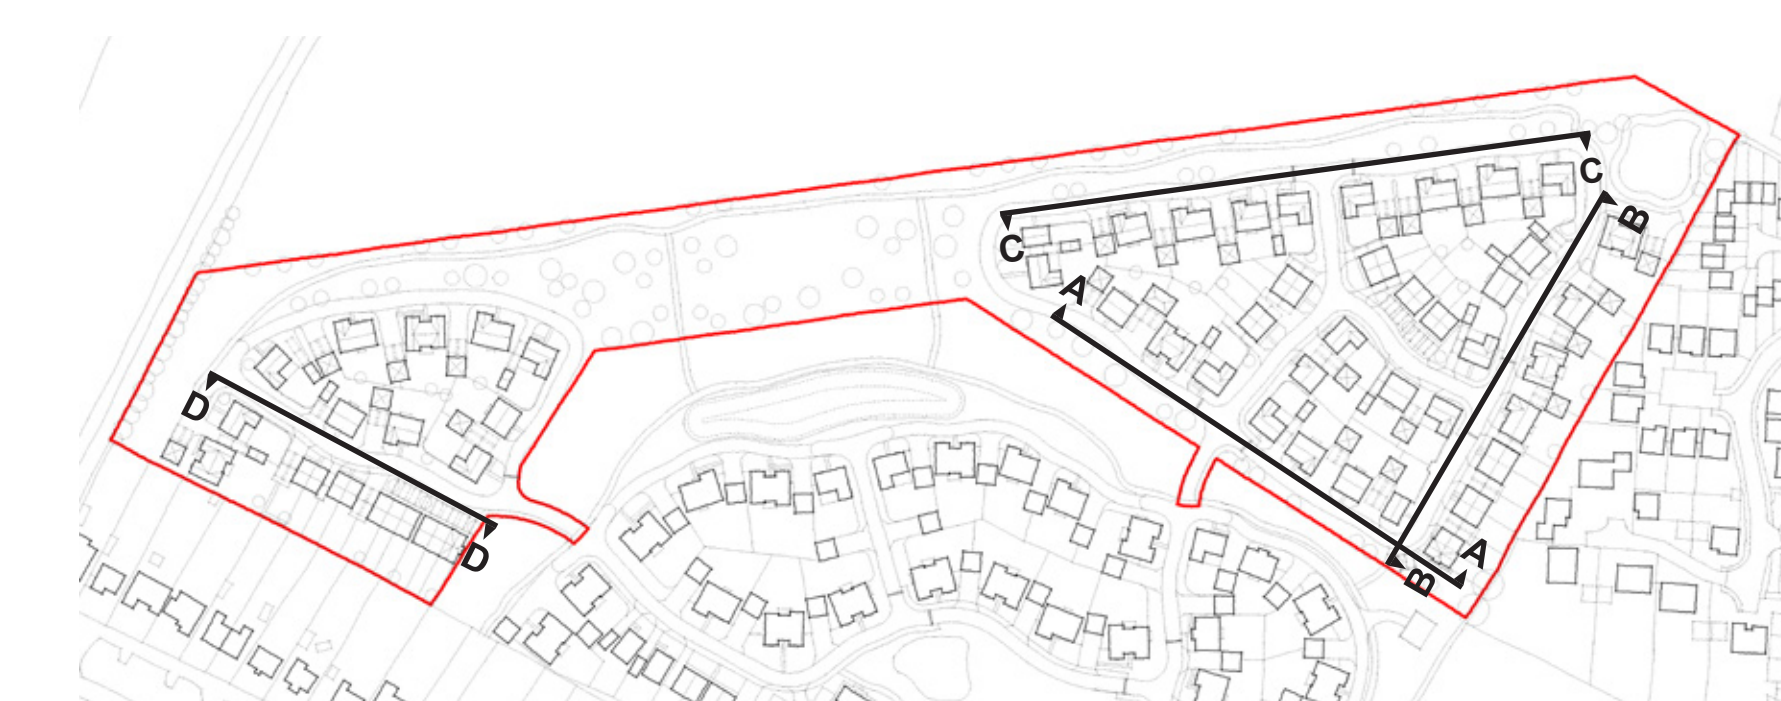

KEY PLAN not to scale



**SCHEDULE OF ACCOMODATION**

Affordable 40%	
SH49	3 4 Bed House
SH39	6 3 Bed House
SH27	2 2 Bed House
SF11 GF	1 1 Bed Flat
SF11 FF	2 1 Bed Flat
<b>Total</b>	<b>26</b>
Private 60%	
H52	14 5 Bed House
H579	4 5 Bed House
H304	1 3 Bed House
H356	3 3 Bed House
H336	10 3 Bed House
H241	5 2 Bed House
P215	2 2 Bed House
<b>Total</b>	<b>39</b>
<b>Total Units</b>	<b>65</b>



REV	COMMENT	BY	DATE
1	Red line corrected	JJH	19.06.15
2	Info amended: inclusion of two and three bed plots	JJH	26.04.15
3	Ponds added	JJH	27.03.15
4	Plot 15 moved back, plot 22 changed to a 3 bed.	JJH	24.03.15
5	Close board fence position amended 56-65	JJH	26.02.15

*Space to live.*

**David Wilson Homes**

DAVID WILSON HOMES SOUTHERN  
 Norgate House  
 Traingle  
 Charnham Park  
 Hungerford  
 Berkshire  
 RG27 0JT

Telephone 01488 680 300  
 Fax 01488 681 054  
 A trading name of BDN TRADING LIMITED

Project  
**Steventon  
 Phase 2**

Drawing Title  
**Land off Barnett Road**

Scale  
**1:500 @ A0**

Date  
**26.06.2014**

Drawn By  
**JJH**

Checked By

Drawing Number  
**H6532/PL/PH2 E**

Revision