


OS MasterMap 1250/2500/10000 scale  
 21 August 2014, ID: JEW-00354142  
 maps.johnwright.com

1:2500 scale print at A4, Centre: 439565 E, 198060 N


©Crown Copyright Ordnance Survey. Licence no. 100025568




**johnwright**

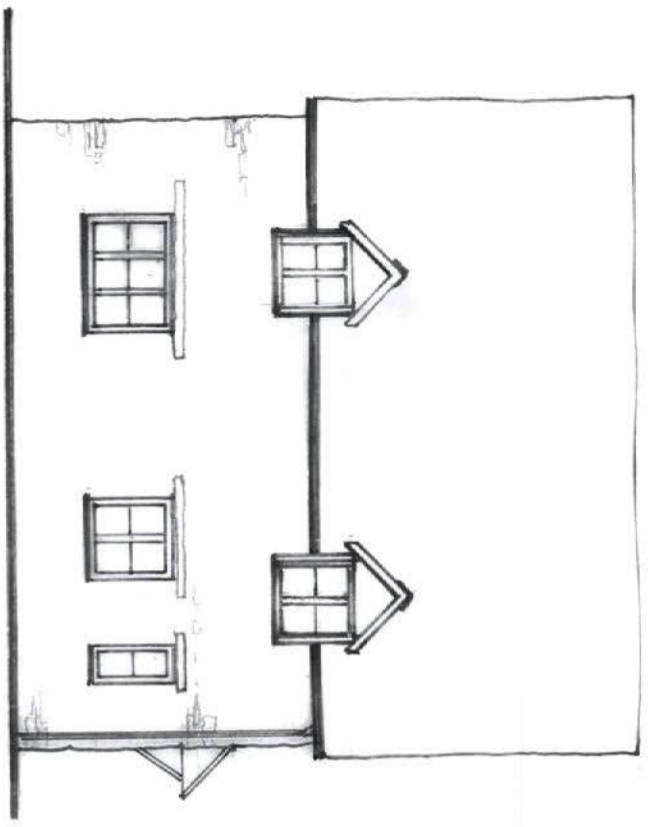


SOUTH ELEVATION

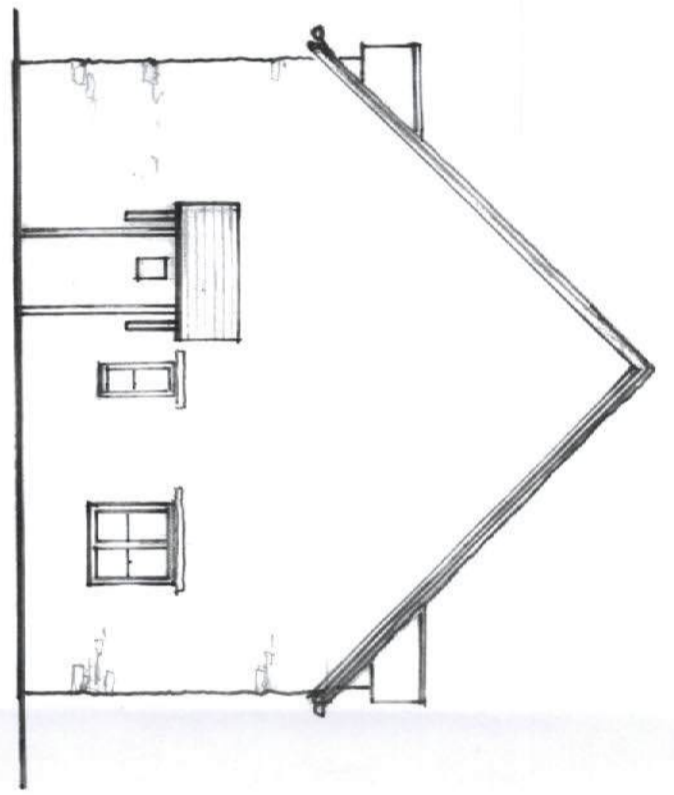


EAST ELEVATION

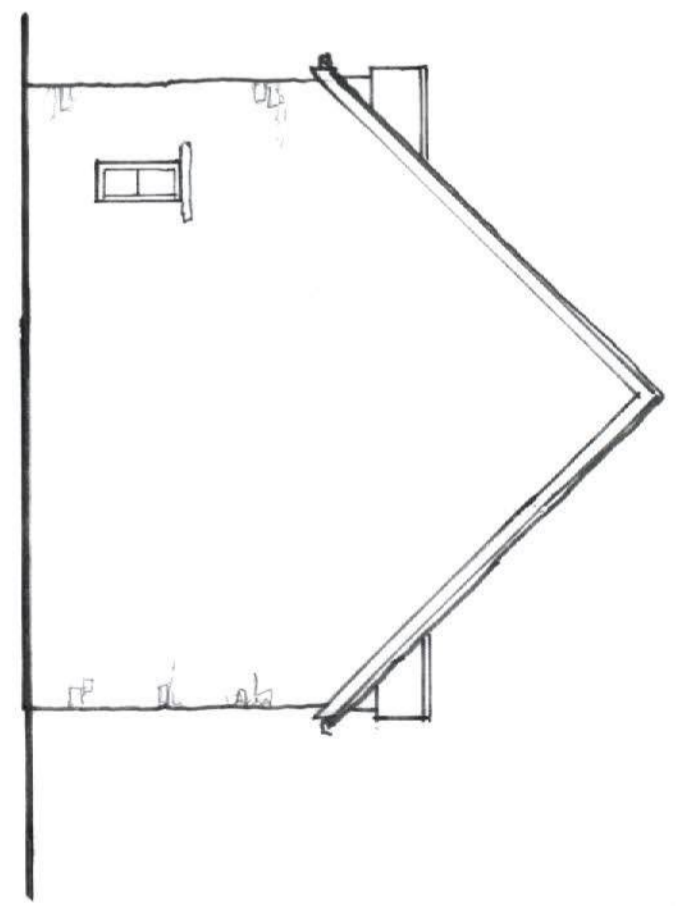

WEST ELEVATION

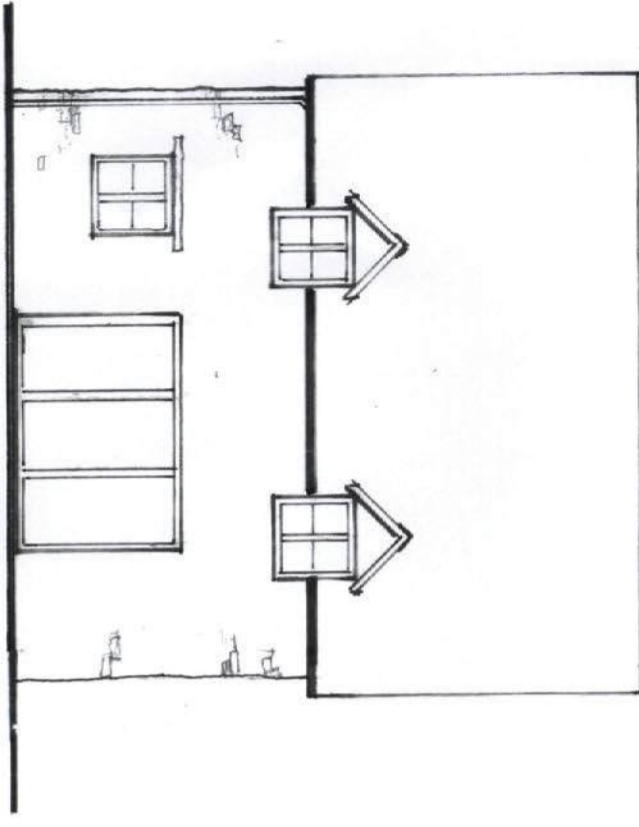

NORTH ELEVATION

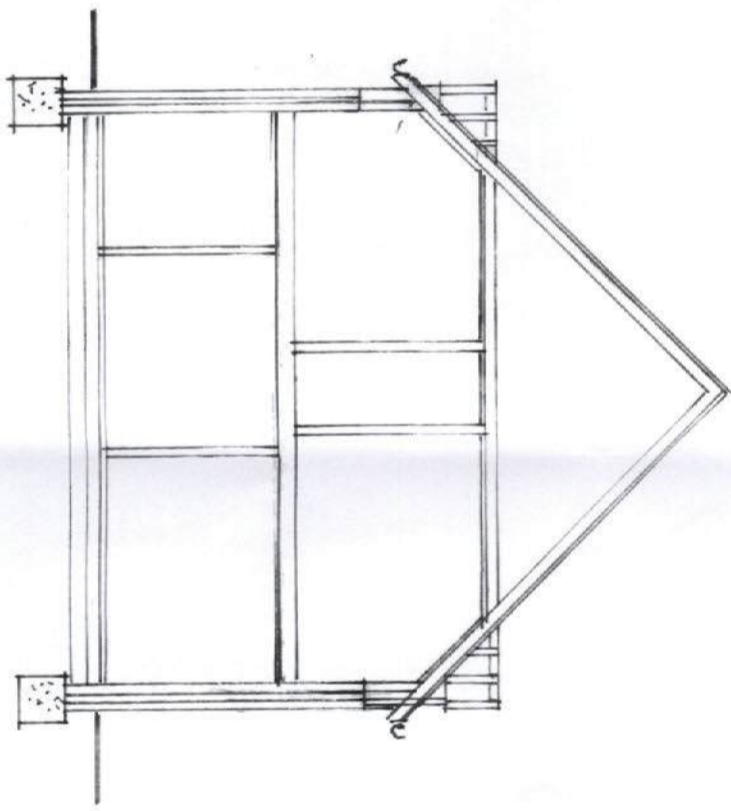

SECTION A-A

PROPOSED NEW HOUSE AT TRS FARINGDON ROAD LONGWORTH OX13 5AF



CLIENT MRS A LEWIS

SCALE 1:100

DRAWN TRM

DWG NO 1

**T R Morgan**  
architectural design  
07970 218571  
terry.morgan@btconnect.com

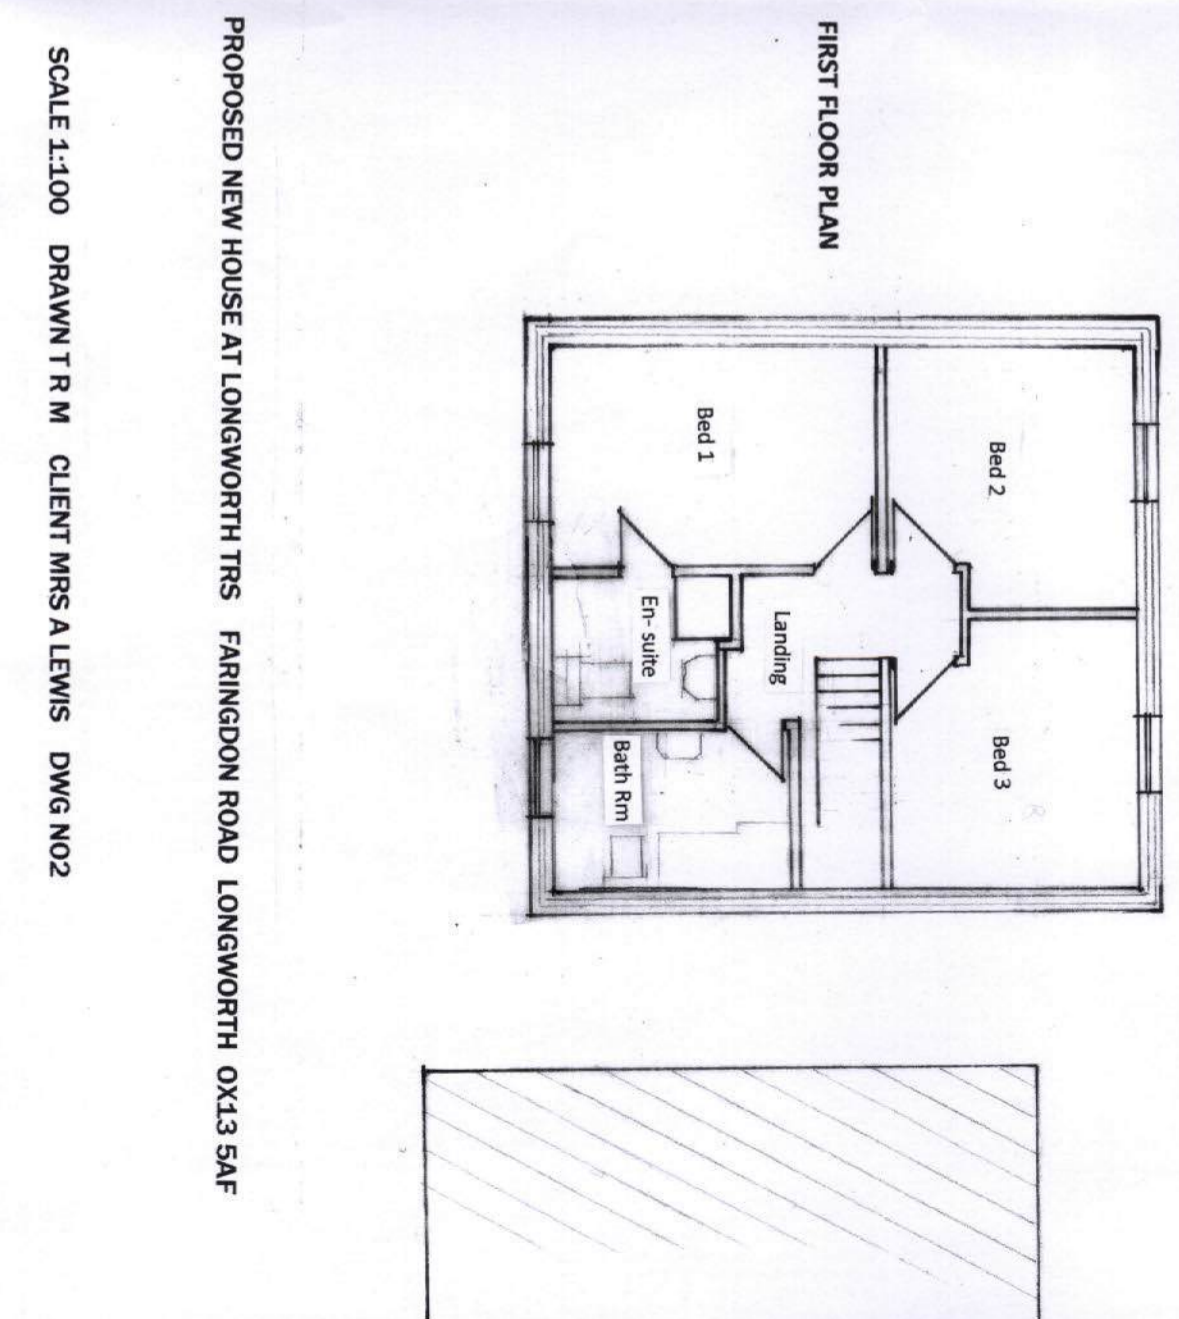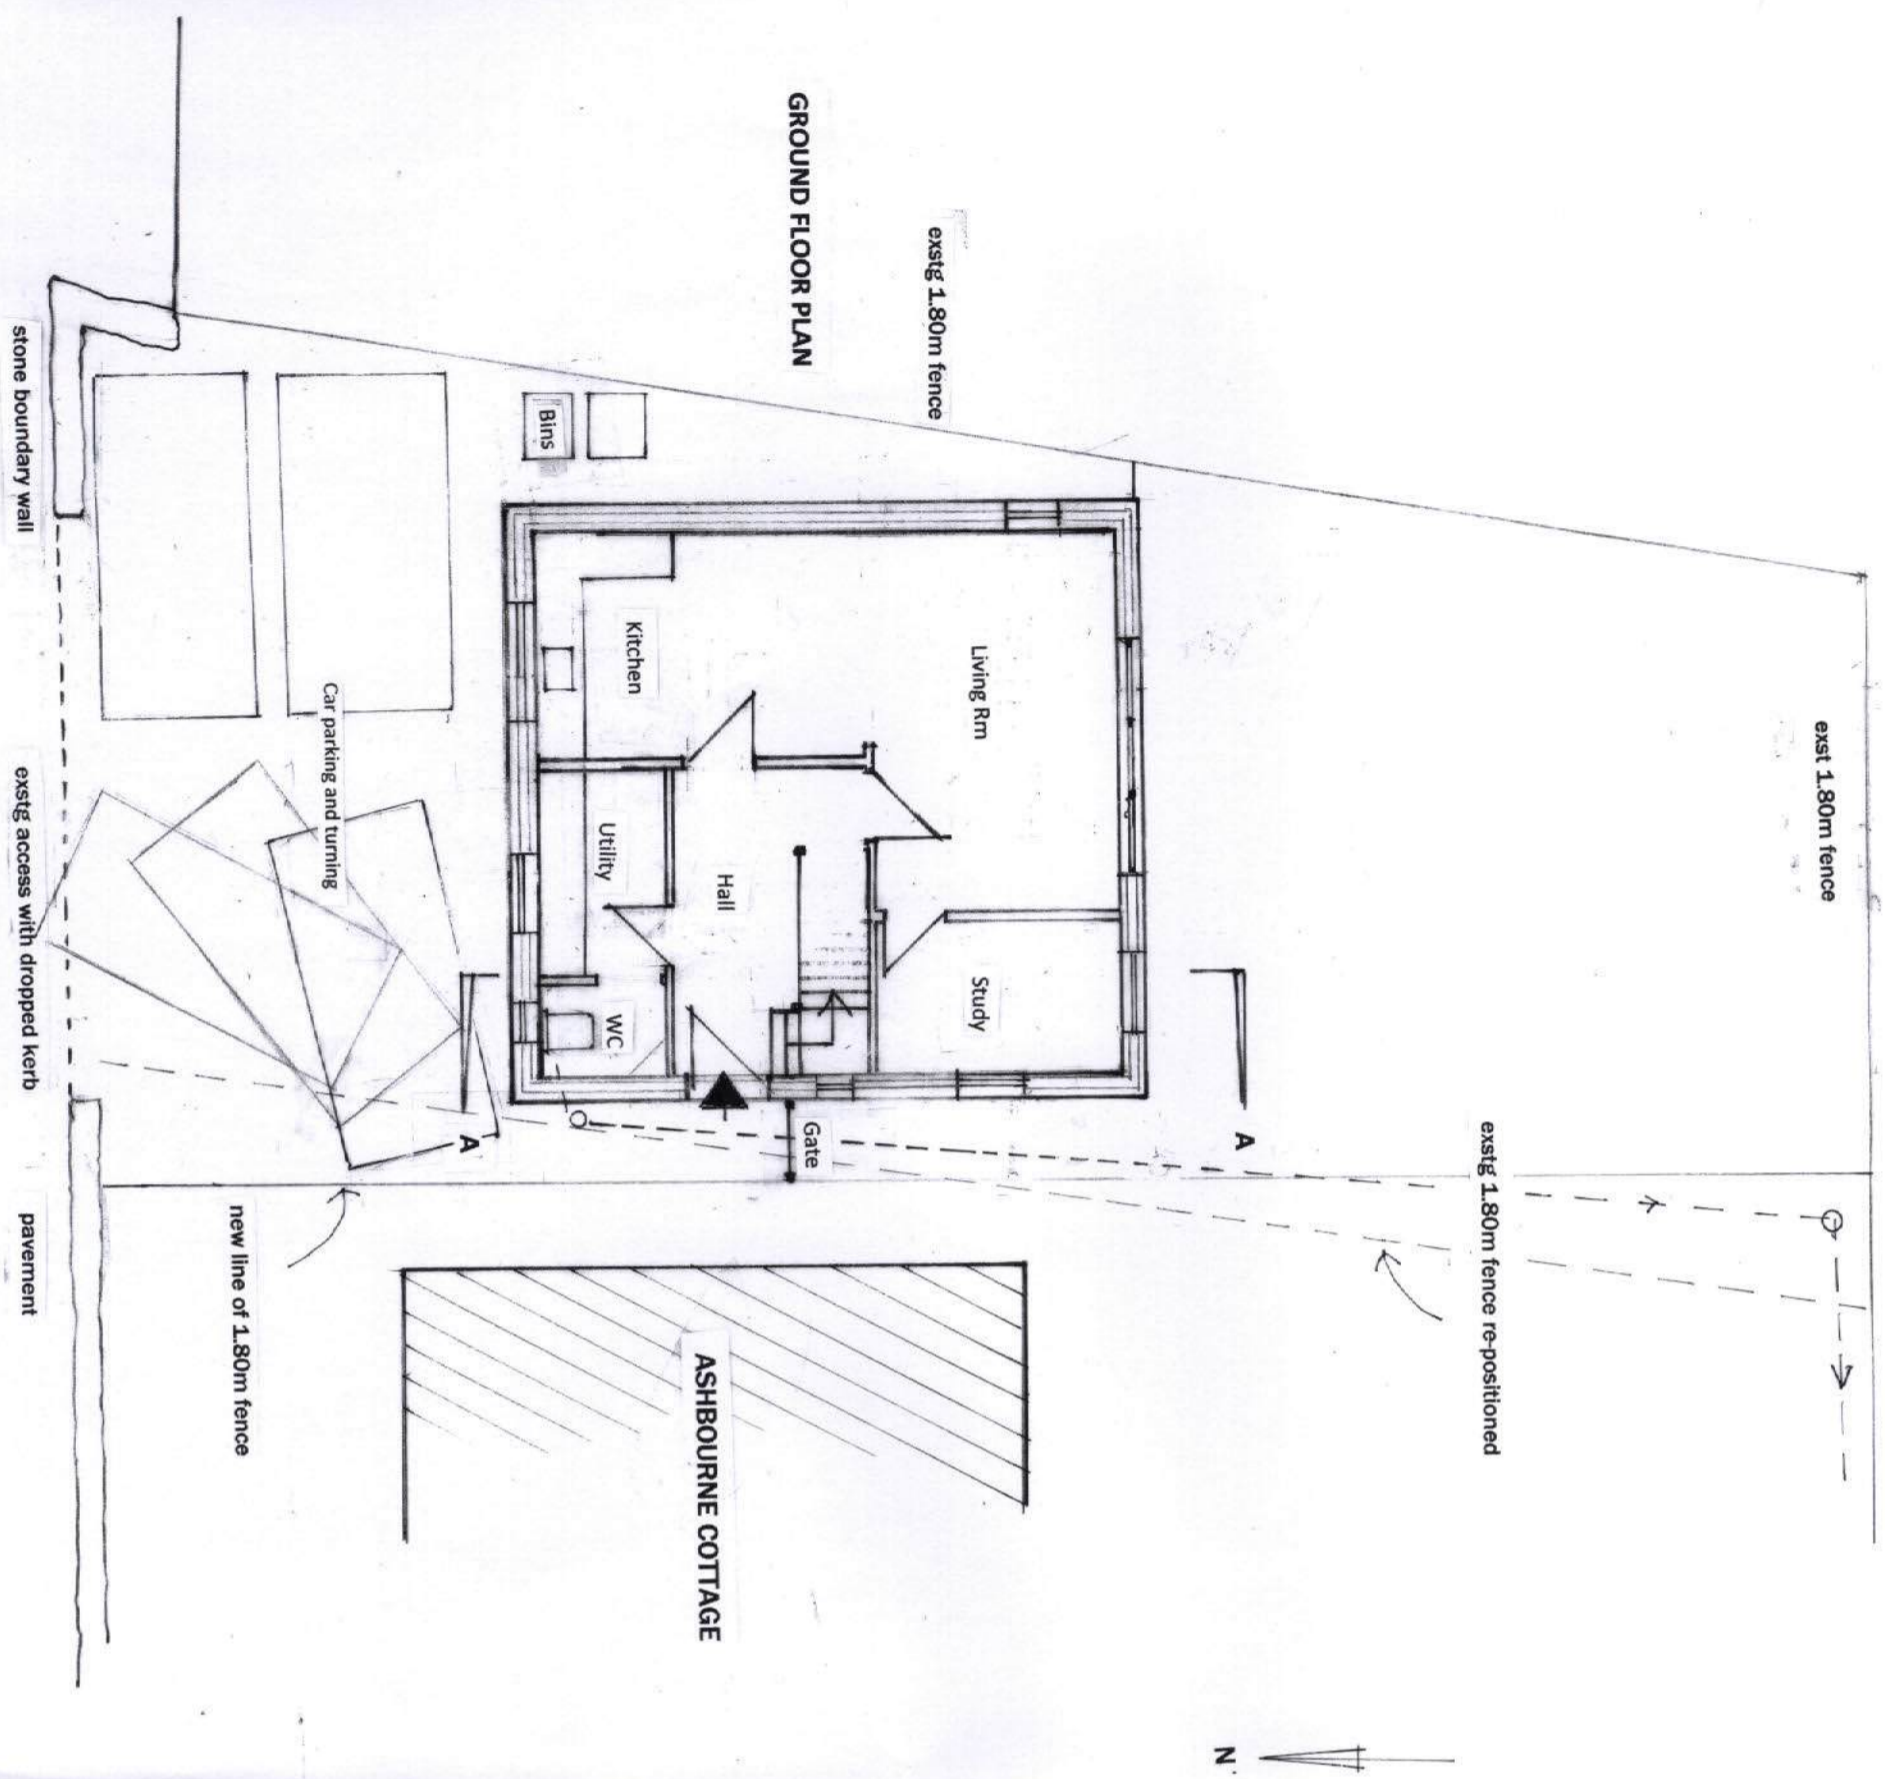

PROPOSED NEW HOUSE AT LONGWORTH TRS FARINGDON ROAD LONGWORTH OX13 5AF

SCALE 1:100 DRAWN T R M CLIENT MRS A LEWIS DWG NO2