




51 Curtis Avenue, Abingdon SITE PLAN

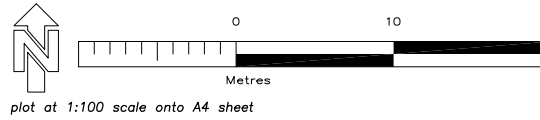


No	DATE	DETAILS	DWN
AMENDMENTS			
GRAHAM CASWELL ARCHITECT WOODLAND COTTAGE, PINEWOODS ROAD, LONGWORTH, OXFORD OX13 5HH Tel (01865) 821345			
JOB 51 Curtis Avenue, Abingdon			
SET planning			
SHEET TITLE Proposed extension SITE PLAN			
DO NOT SCALE: DIMENSIONS TO BE PREFERRED ALL DIMENSIONS TO BE CHECKED ON SITE DISCREPANCIES TO BE REFERRED TO ARCHITECT			
DATE	February 2016	AMENDMENT	JOB 15-36
DRWN	GC		SITE
SCALE	1:500		

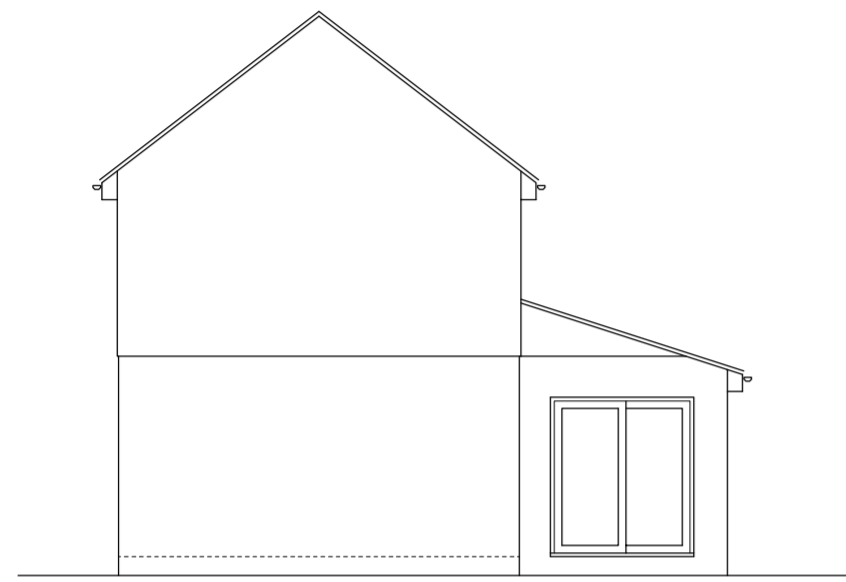

SIDE (west) ELEVATION

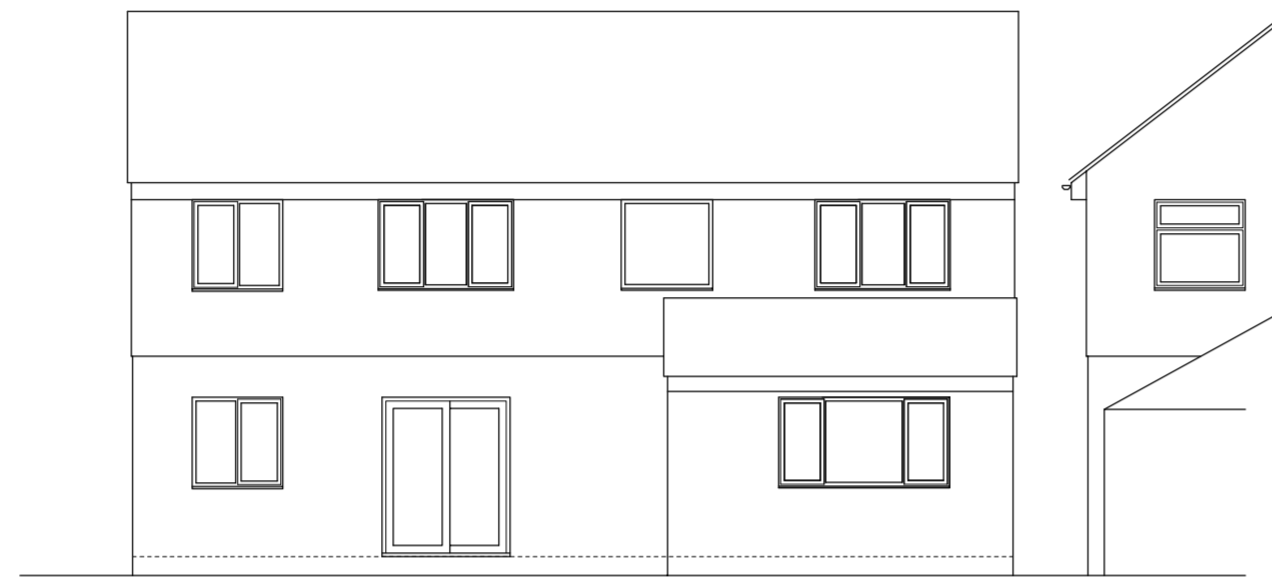


REAR (south) ELEVATION

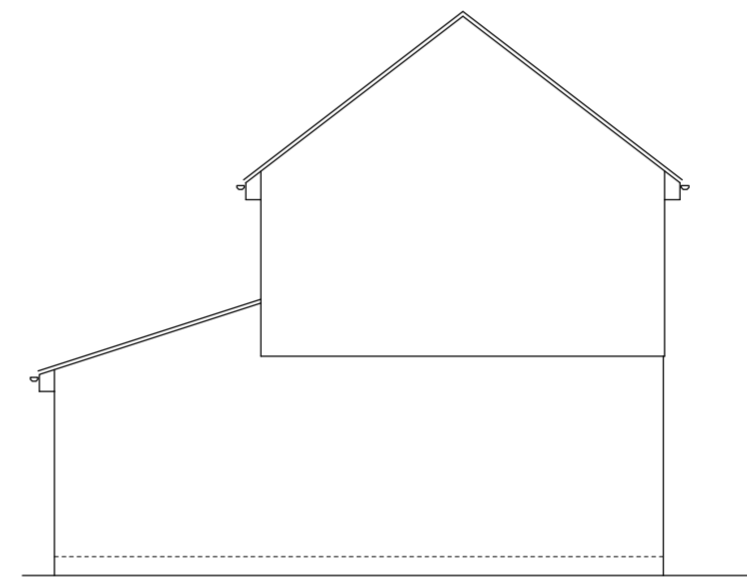


SIDE (east) ELEVATION




FRONT (north) ELEVATION

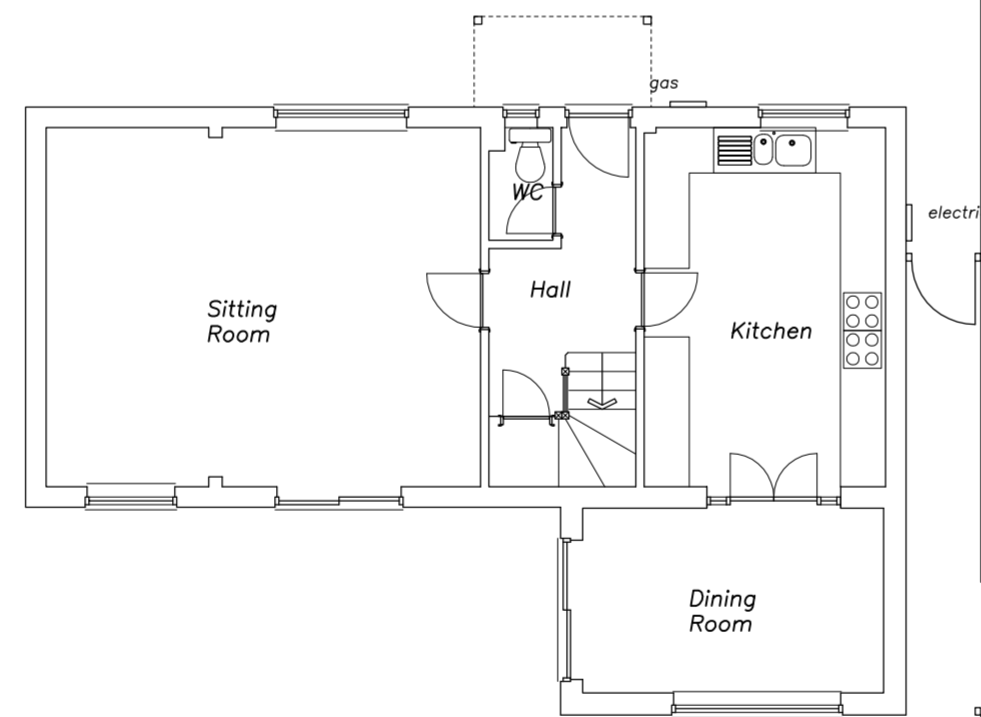

GROUND FLOOR PLAN

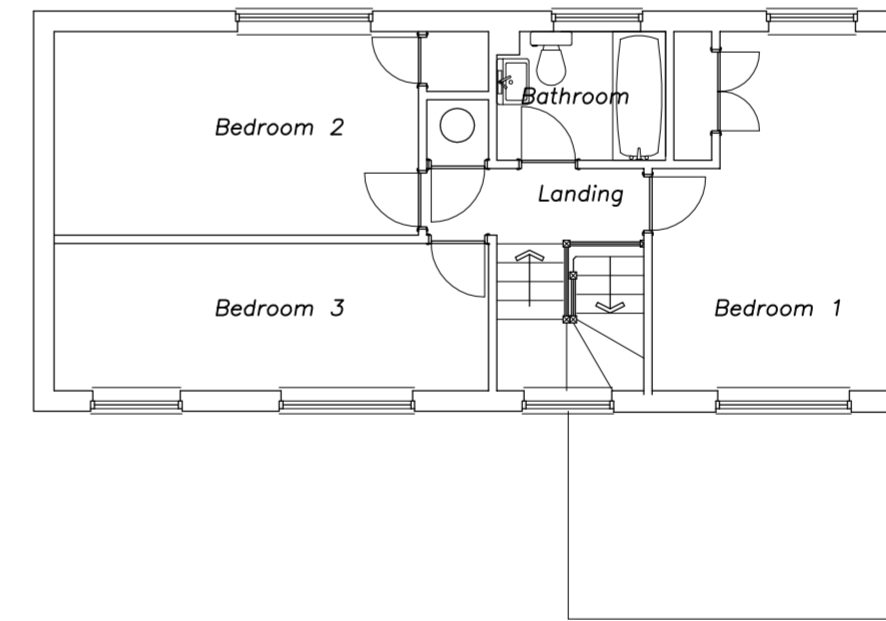

FIRST FLOOR PLAN

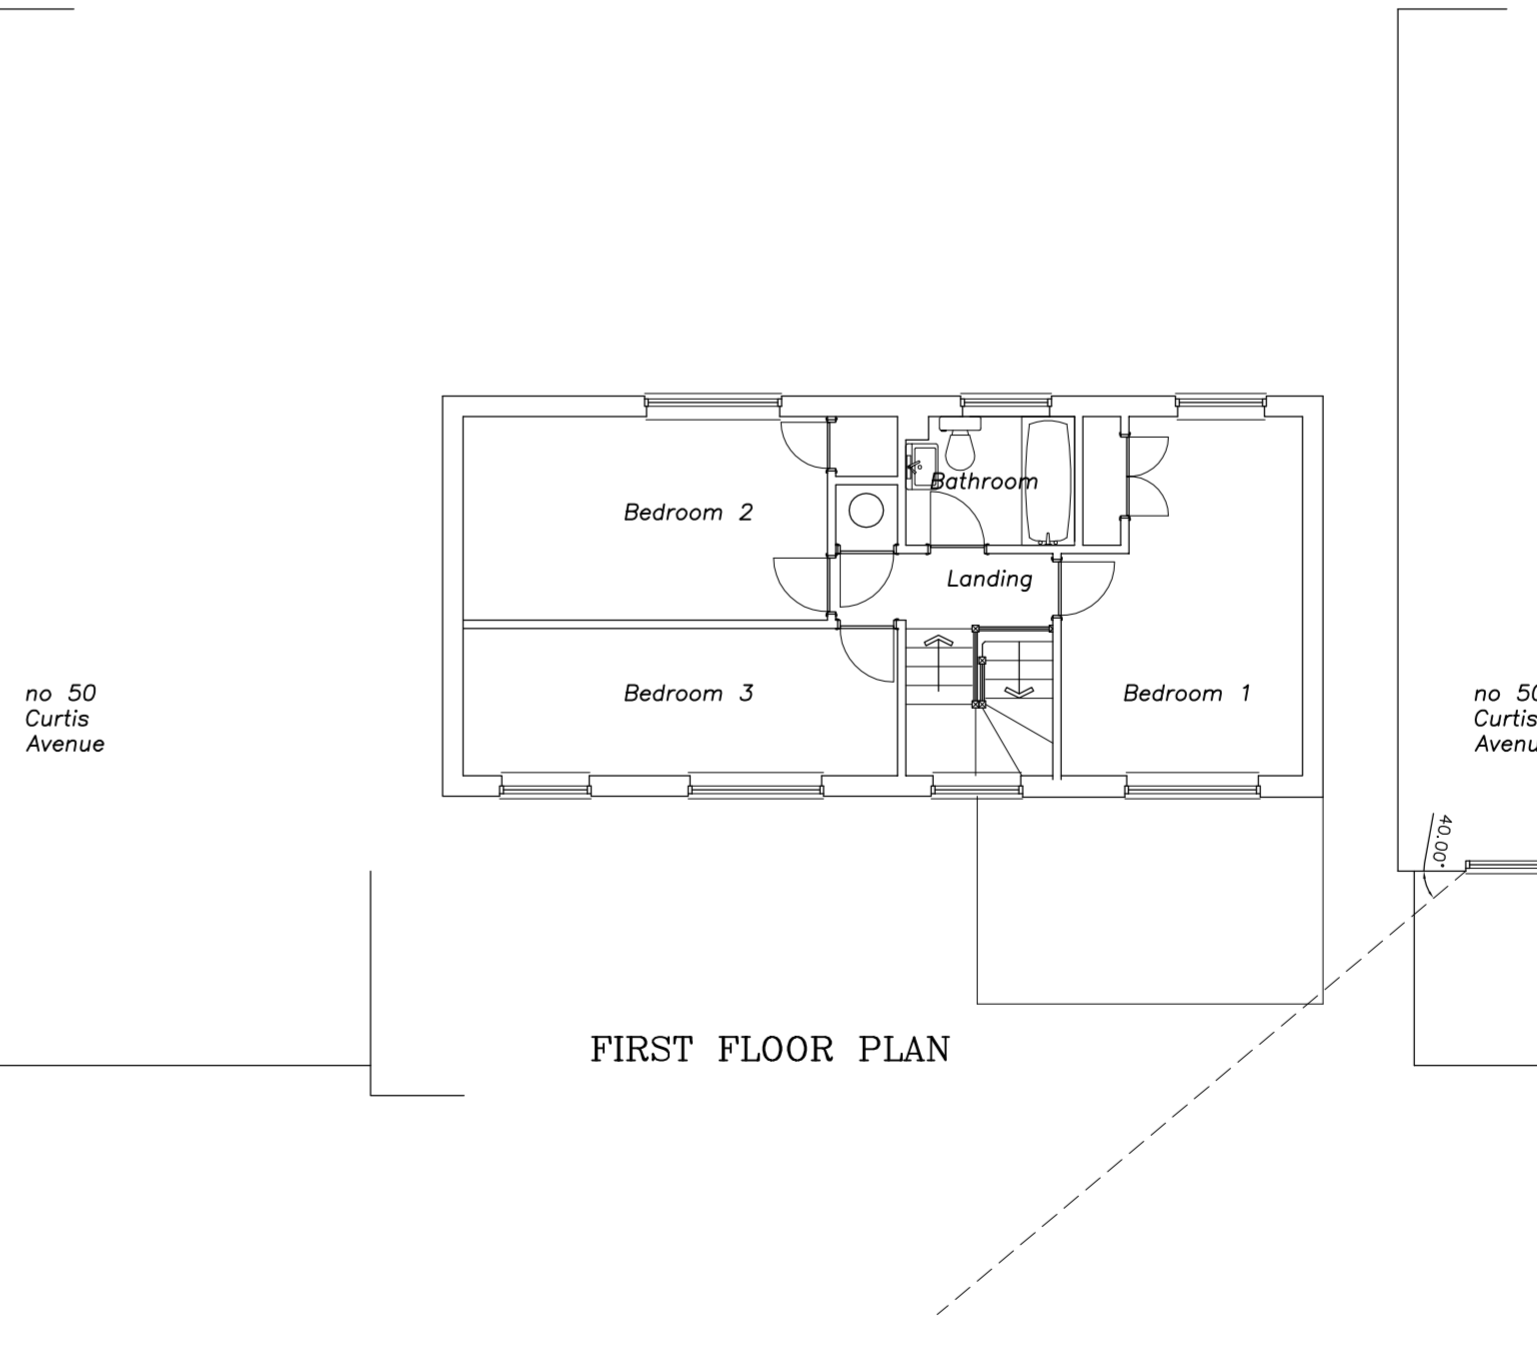


51 Curtis Avenue, Abingdon
EXISTING



plot at 1:100 scale onto A2 sheet



No	DATE	DETAILS	DWN
AMENDMENTS			
GRAHAM CASWELL ARCHITECT WOODLAND COTTAGE, PINEWOODS ROAD, LONGWORTH, OXFORD OX13 5HH Tel (01865) 821345			
JOB	51 Curtis Avenue, Abingdon		
SET	survey		
SHEET TITLE	Proposed Extension		
SHEET TITLE	EXISTING BUILDING		
DO NOT SCALE: DIMENSIONS TO BE PREFERRED ALL DIMENSIONS TO BE CHECKED ON SITE DISCREPANCIES TO BE REFERRED TO ARCHITECT			
DATE	February 2016	AMENDMENT	JOB 15-36
DRWN	GC		01
SCALE	1:100		

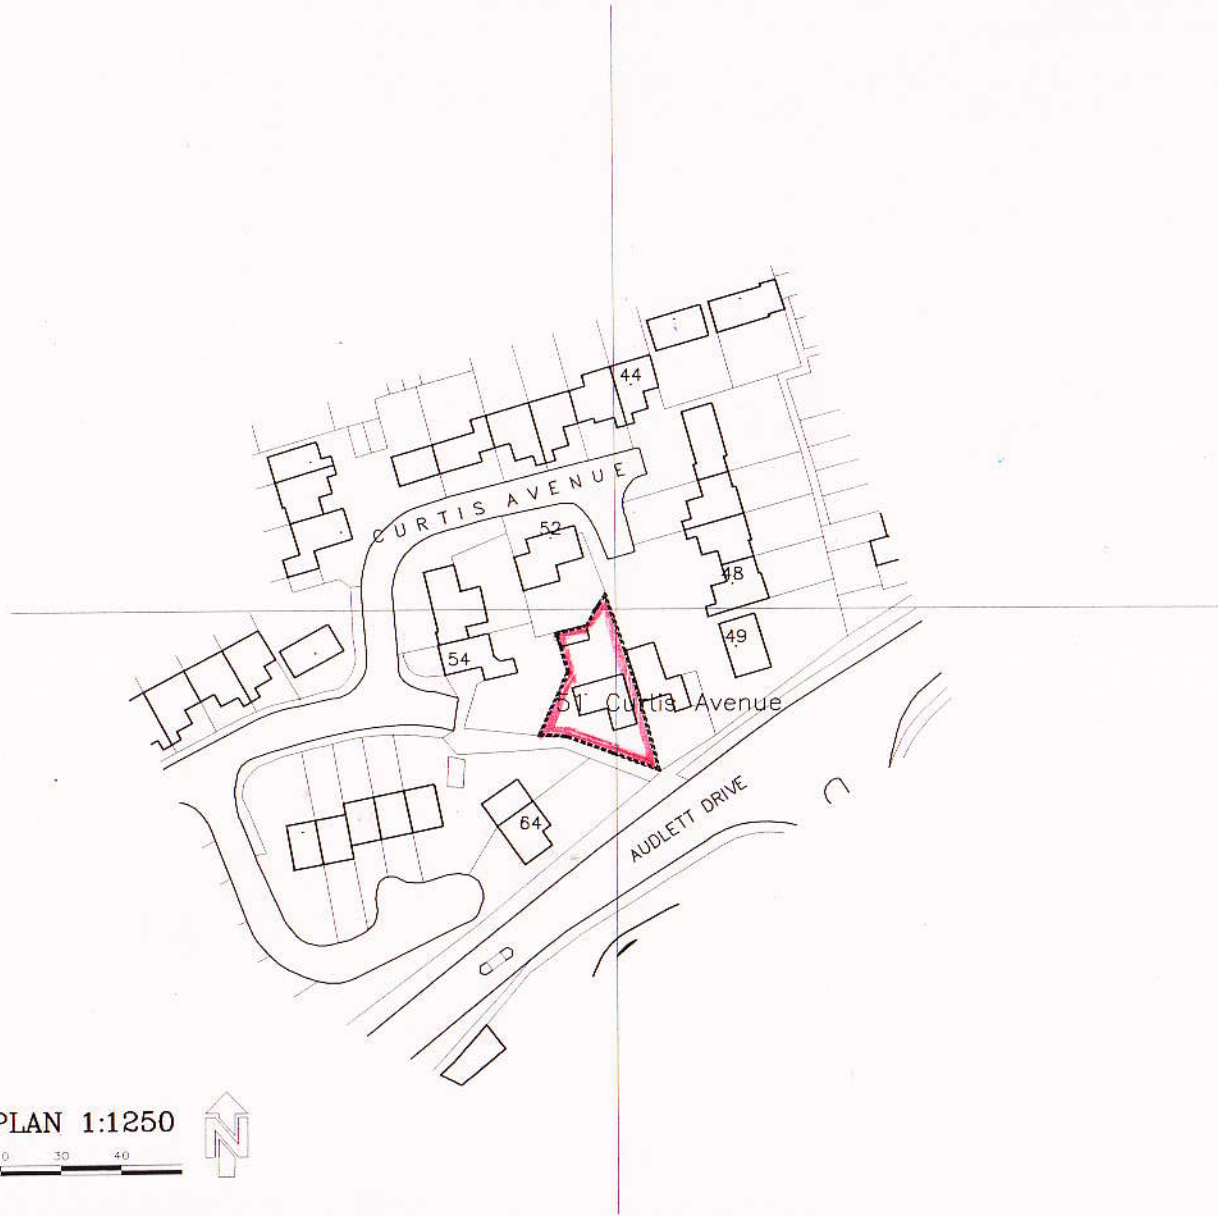

LOCATION PLAN 1:1250




51 Curtis Avenue, Abingdon


LOCATION PLAN

plot at 1:100 scale onto A4 sheet


No	DATE	DETAILS	DWN
AMENDMENTS			
GRAHAM CASWELL ARCHITECT WOODLAND COTTAGE, PINWOODS ROAD, LONGWORTH, OXFORD OX13 5HH Tel (01865) 821345			
JOB	51 Curtis Avenue, Abingdon		
SET	planning		
SHEET TITLE	Proposed extension		
LOCATION PLAN			
<small>DO NOT SCALE; DIMENSIONS TO BE PREFERRED ALL DIMENSIONS TO BE CHECKED ON SITE DISCREPANCIES TO BE REFERRED TO ARCHITECT</small>			
DATE	February 2016	AMENDMENT	JOB 15-36
DRAWN	GC		DRWG No loc
SCALE	1:1250		

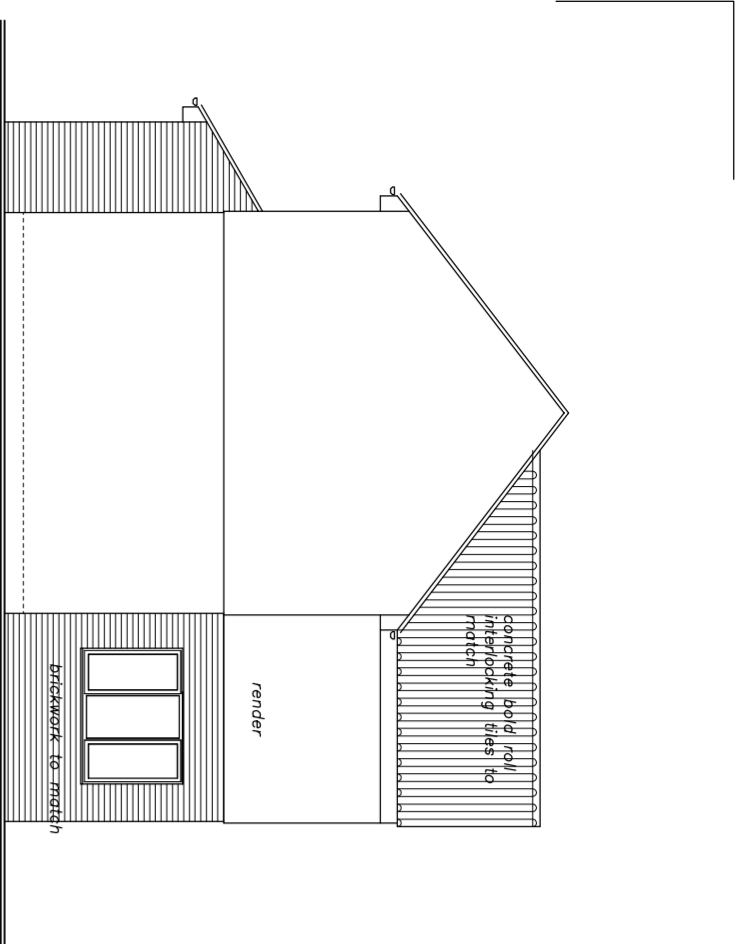


SIDE (west) ELEVATION

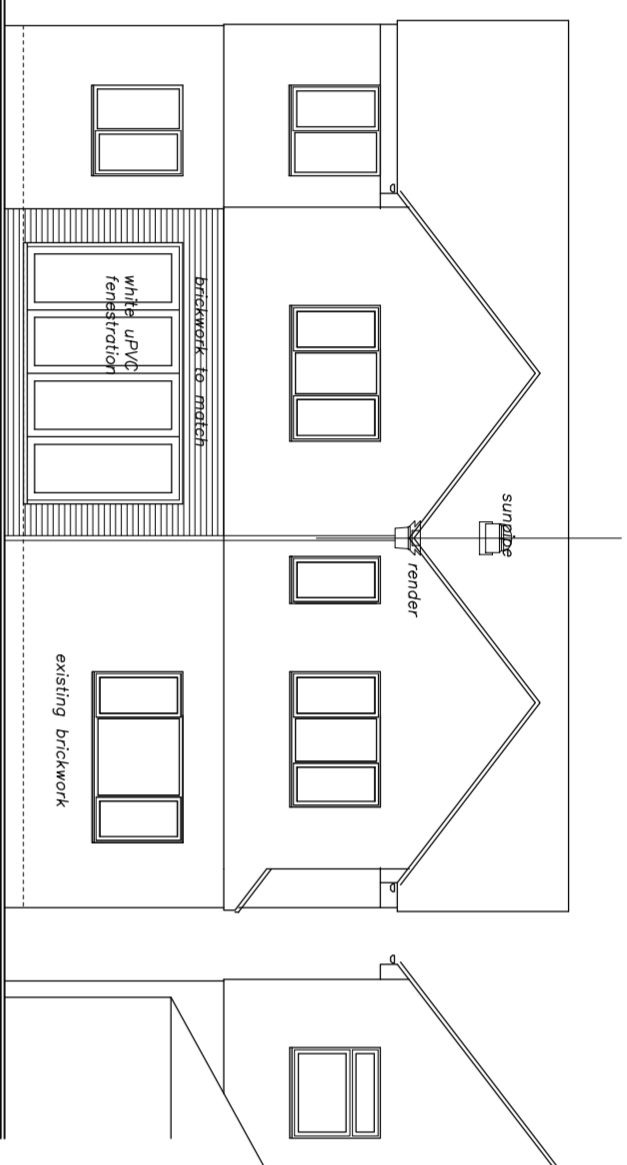


REAR (south) ELEVATION

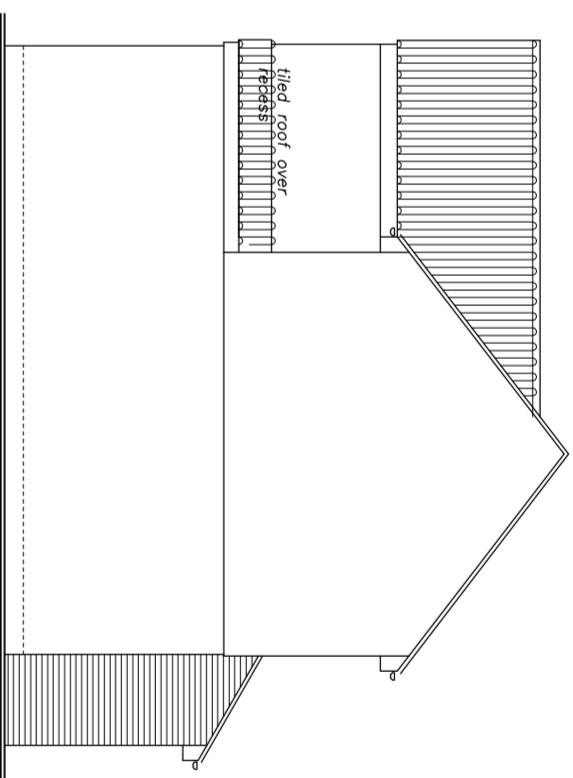


SIDE (east) ELEVATION

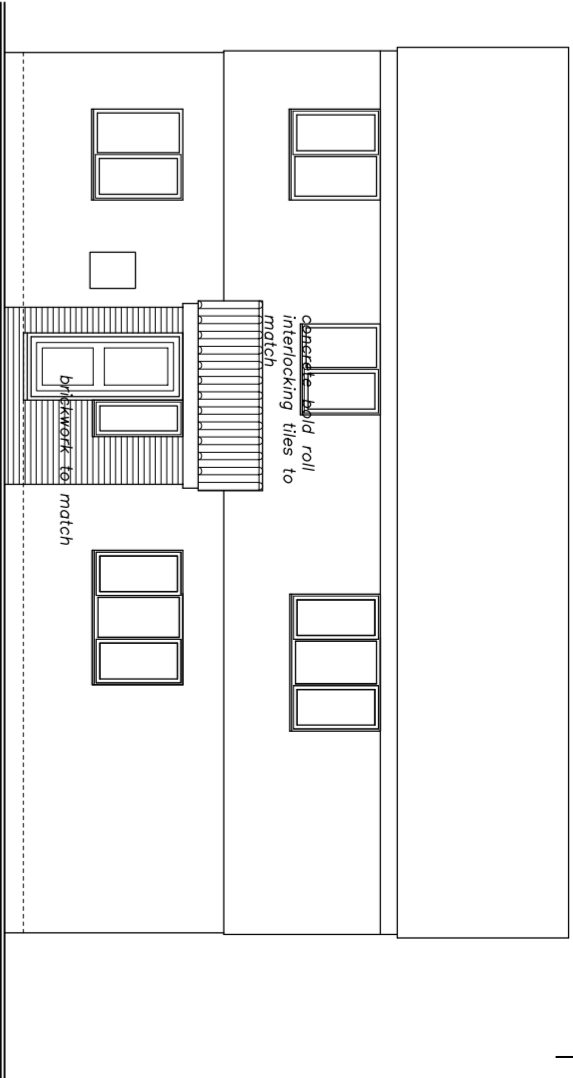


FRONT (north) ELEVATION

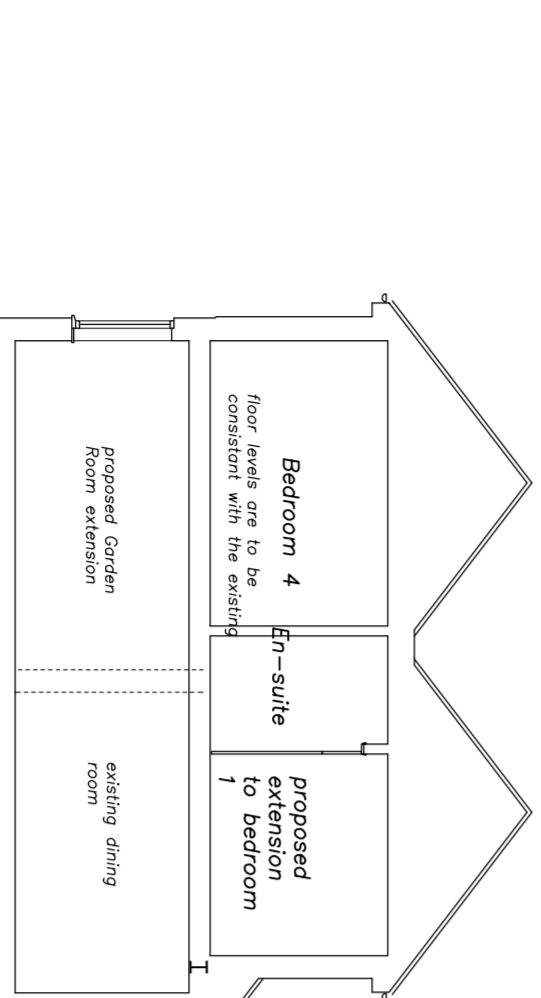


SECTION

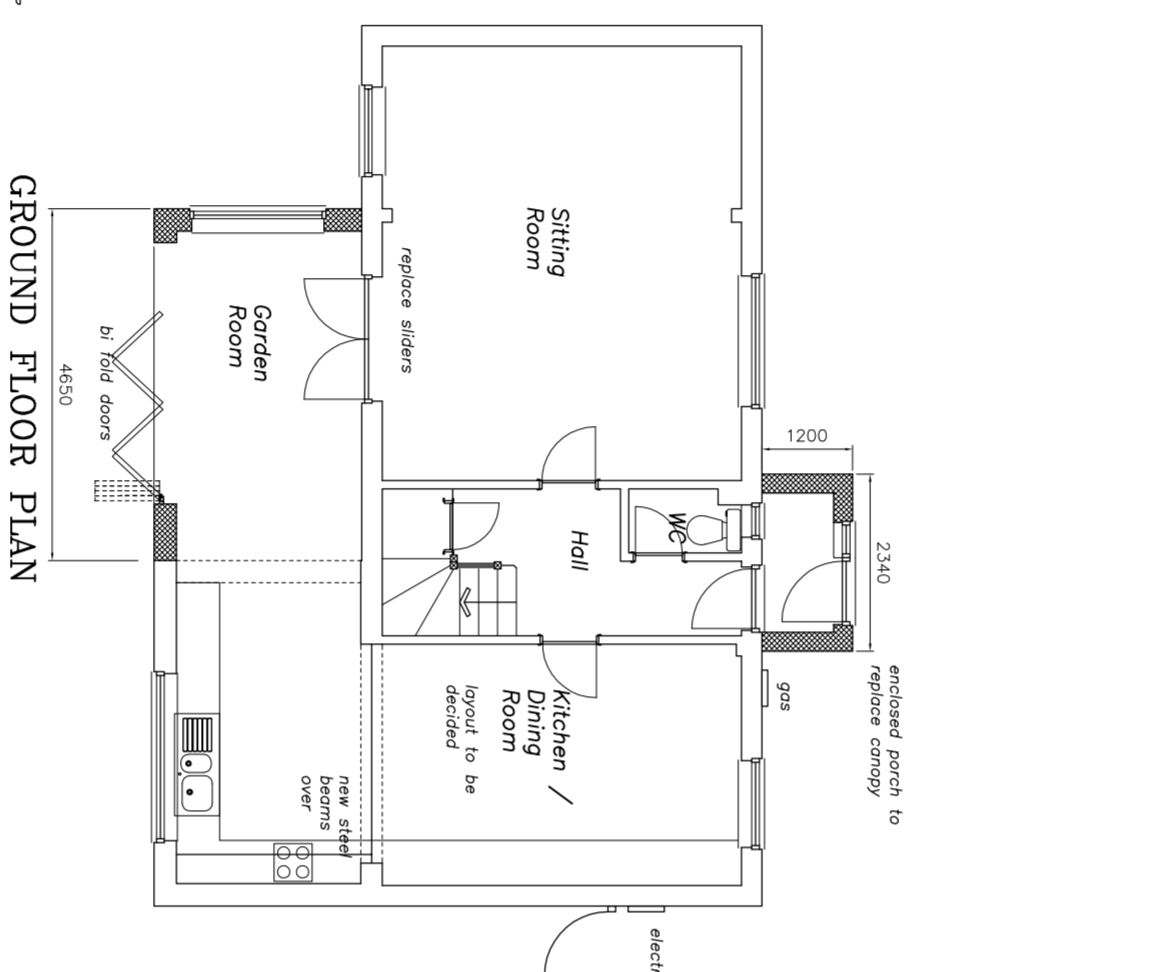

GROUND FLOOR PLAN

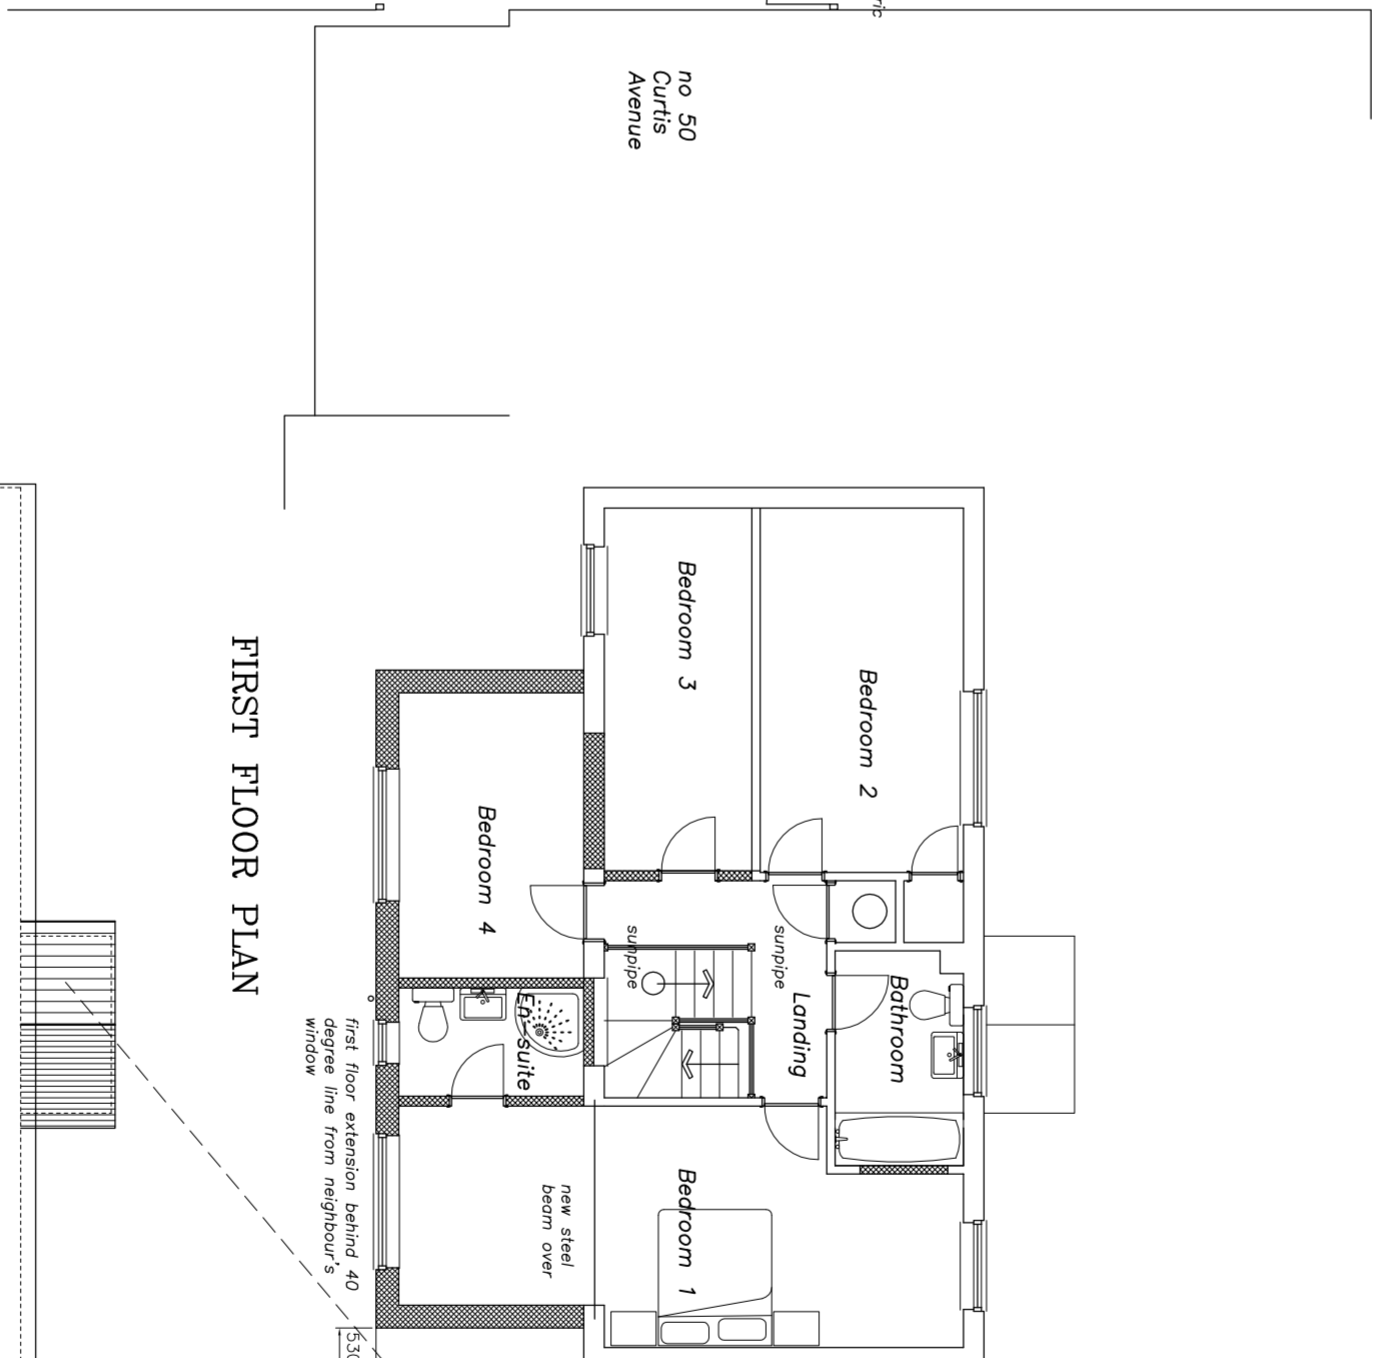


FIRST FLOOR PLAN

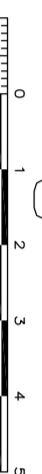

Metres



plot at 1:100 scale onto A2 sheet

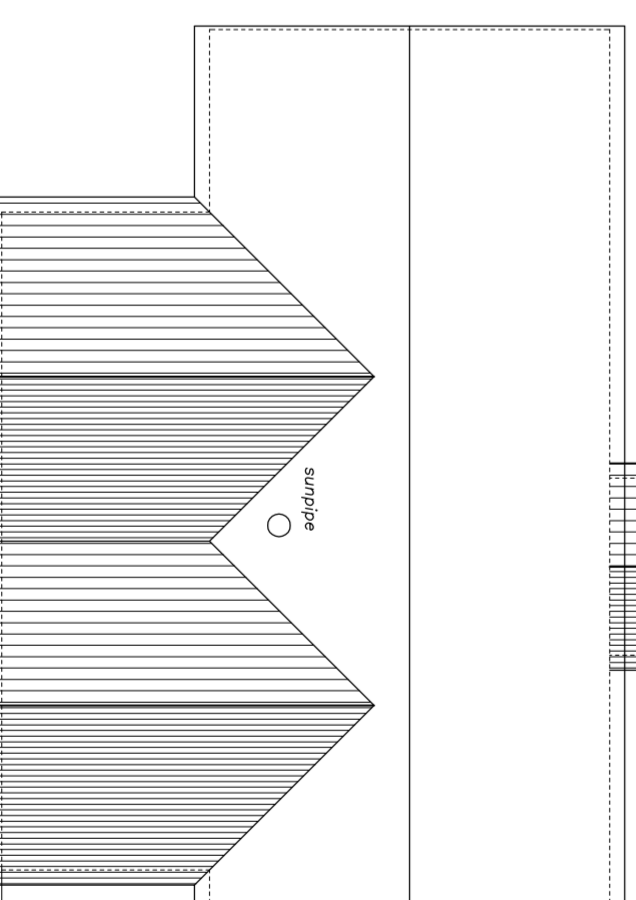

ROOF PLAN

B	20Apr16	En-suite with rear window added
A	13Apr16	First floor side window removed
No	DATE	DETAILS
AMENDMENTS		
GRAHAM CASWELL ARCHITECT WOODLAND COTTAGE, RENEWOODS ROAD, LONGWORTH, OXFORD OX13 5HH Tel (01865) 821345		
NO	51 Curtis Avenue, Abingdon	
SET	planning	
SHEET TITLE	Proposed Extension	
SHEET	Design Proposal	
DATE	February 2016	
SCALE	1:100	
DRWN	GC	
SCALE	1:100	
DRWG No	B 02	
DATE	15-36	

51 Curtis Avenue, Abingdon
Design Proposal