

LOCATION PLAN 1:1250
10 MANOR GROVE KENNINGTON
APPLICATIONS REF PP-04876847





Location Plan 1:1250

BLOCK PLAN 1:500


10 MANOR GROVE, KENNINGTON

APPLICATION REF PP-04876847

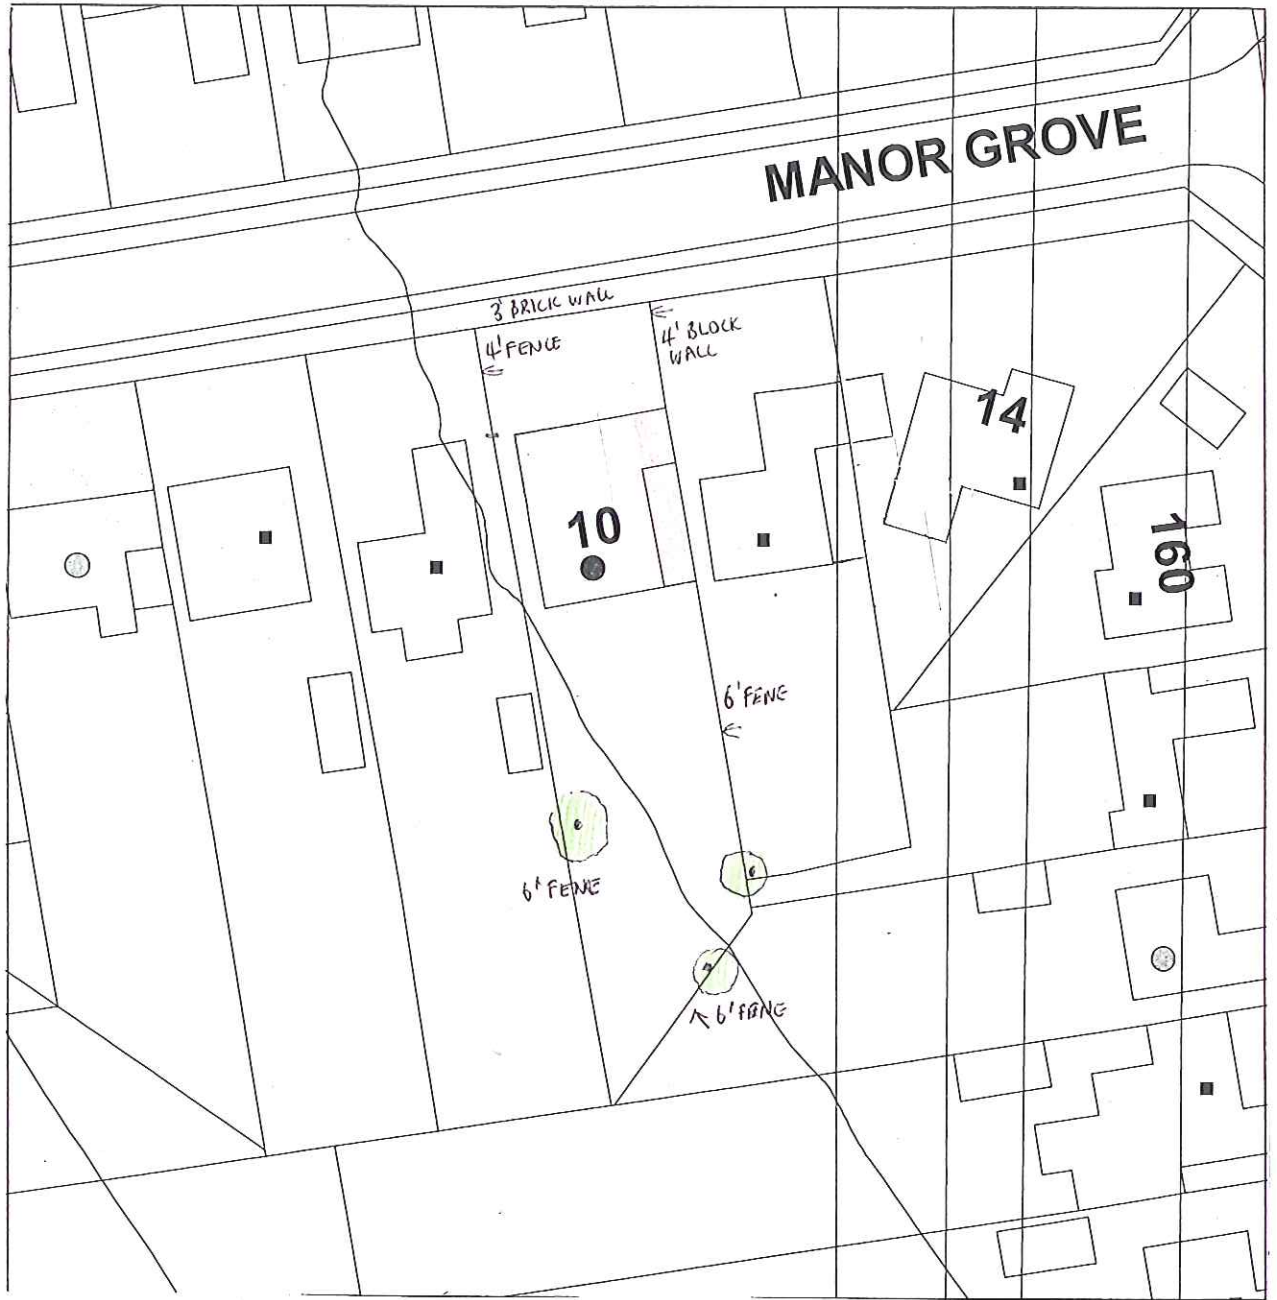


 = OVER HANGING TREE


ALL BOUNDARIES BEHIND THE PROM BUILDING LINE ARE TREATED WITH 6 FOOT HIGH CLOSE BOARDED FENCES, EXCEPT IN THE RED AREA WHERE THE BOUNDARY IS MARKED BY A 4 FOOT HIGH BLOCK WALL.

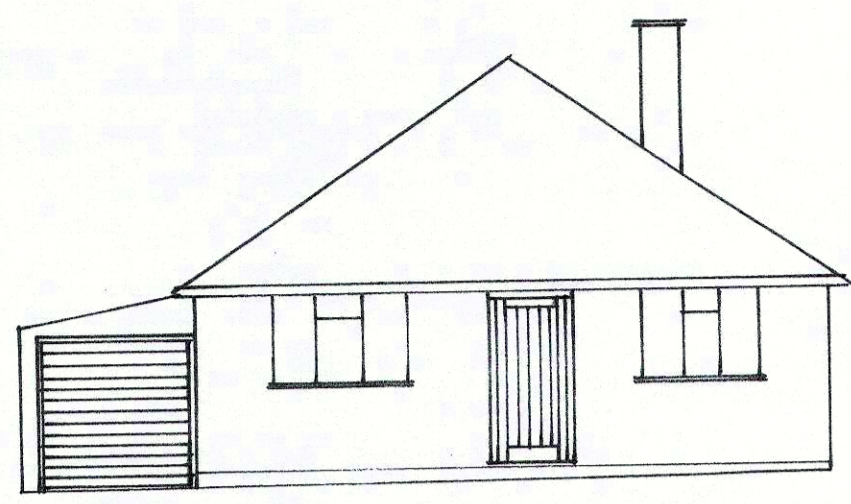


EXISTING FRONT ELEVATION

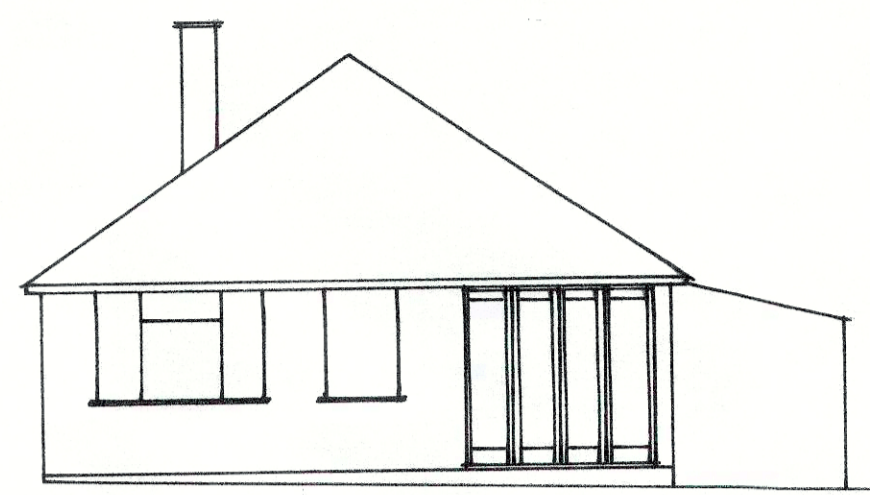


EXISTING REAR ELEVATION

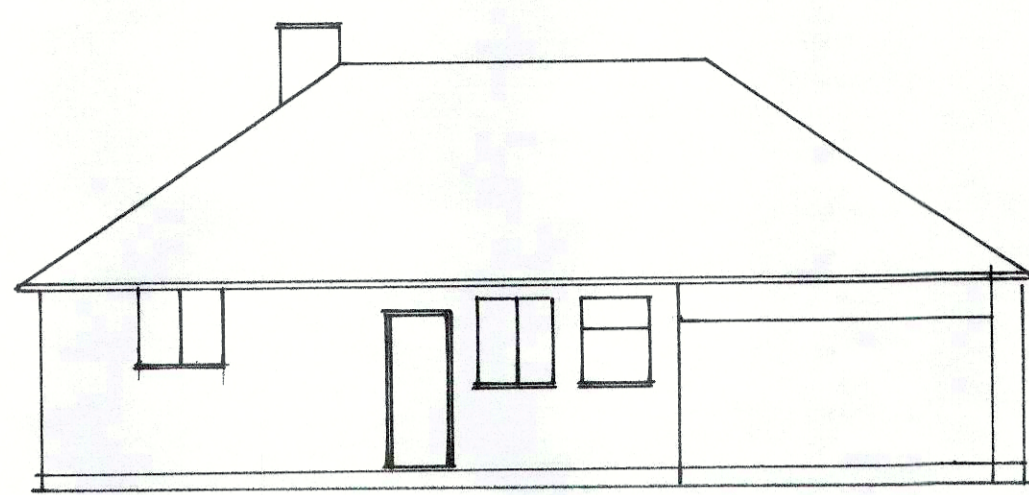


EXISTING SIDE ELEVATION - EAST

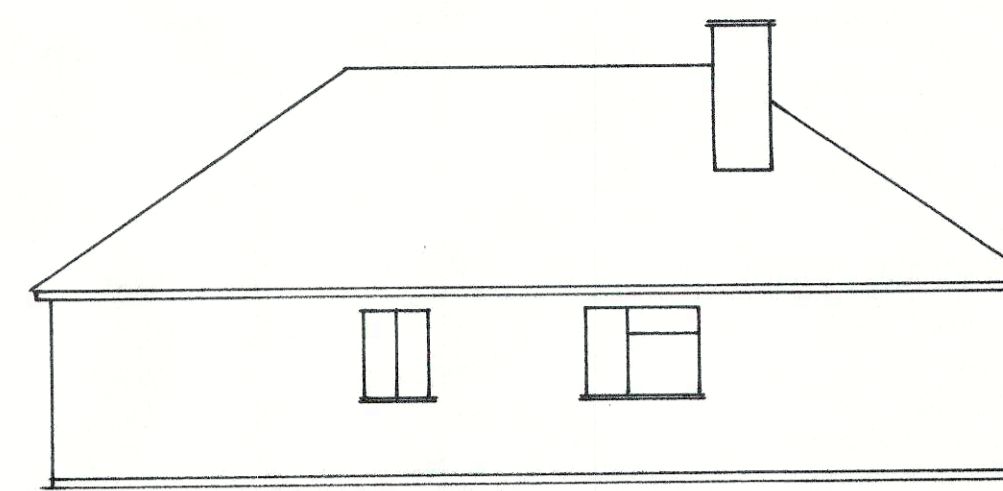


EXISTING SIDE ELEVATION - WEST

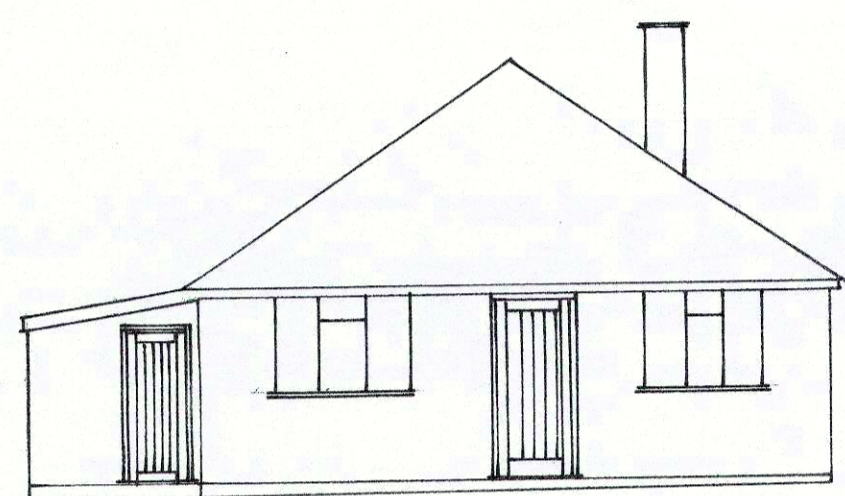


PROPOSED FRONT ELEVATION

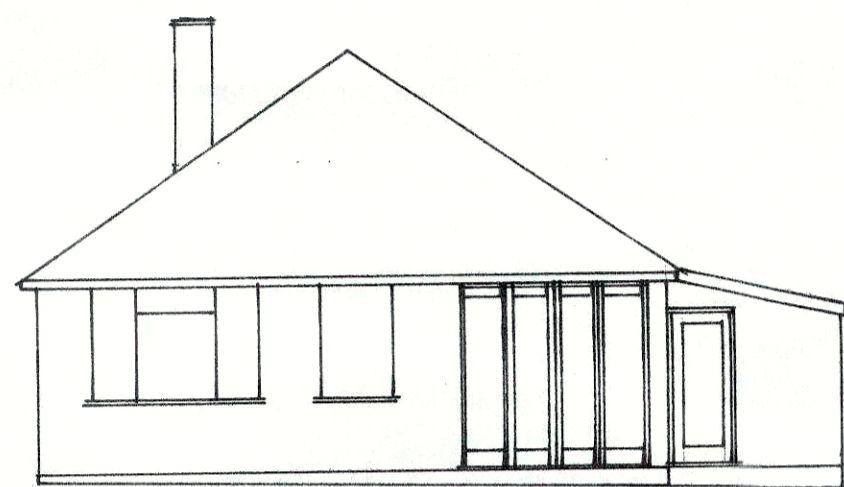


PROPOSED REAR ELEVATION

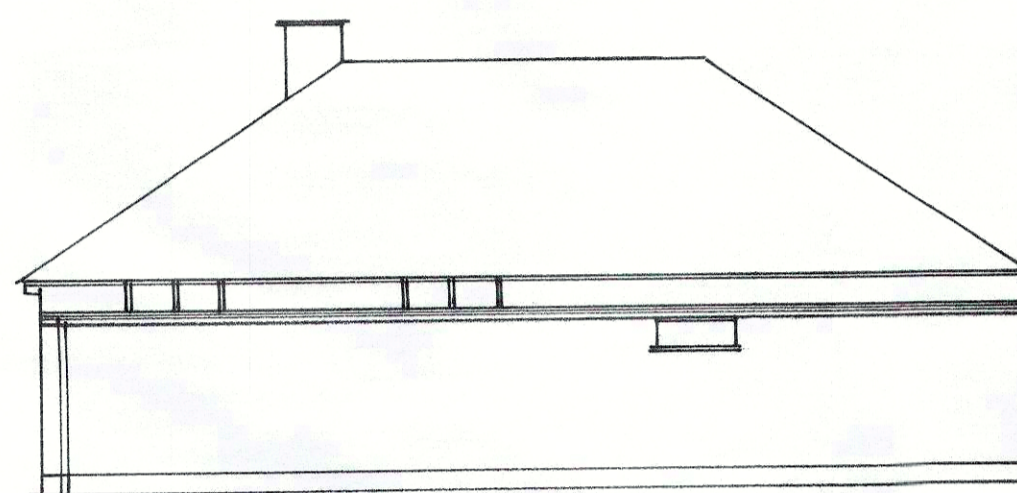


PROPOSED SIDE ELEVATION - EAST

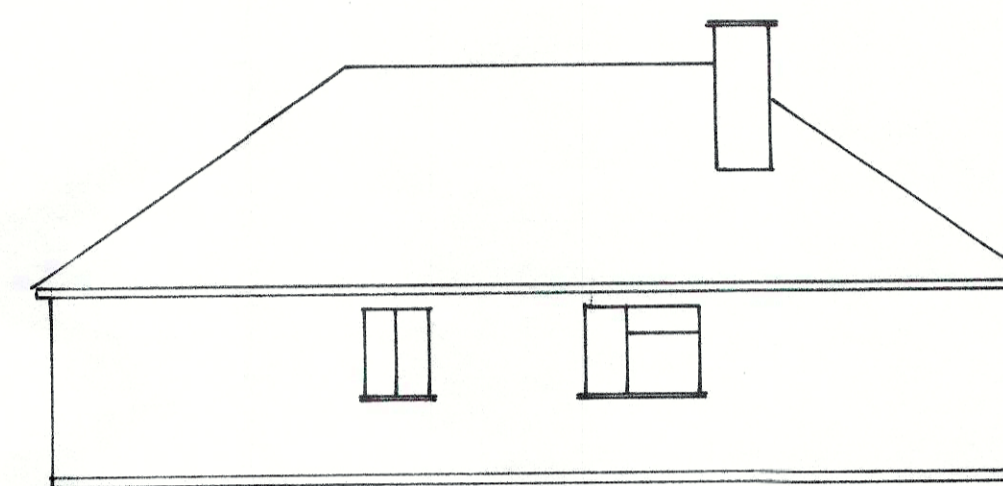

SIDE ELEVATION - WEST

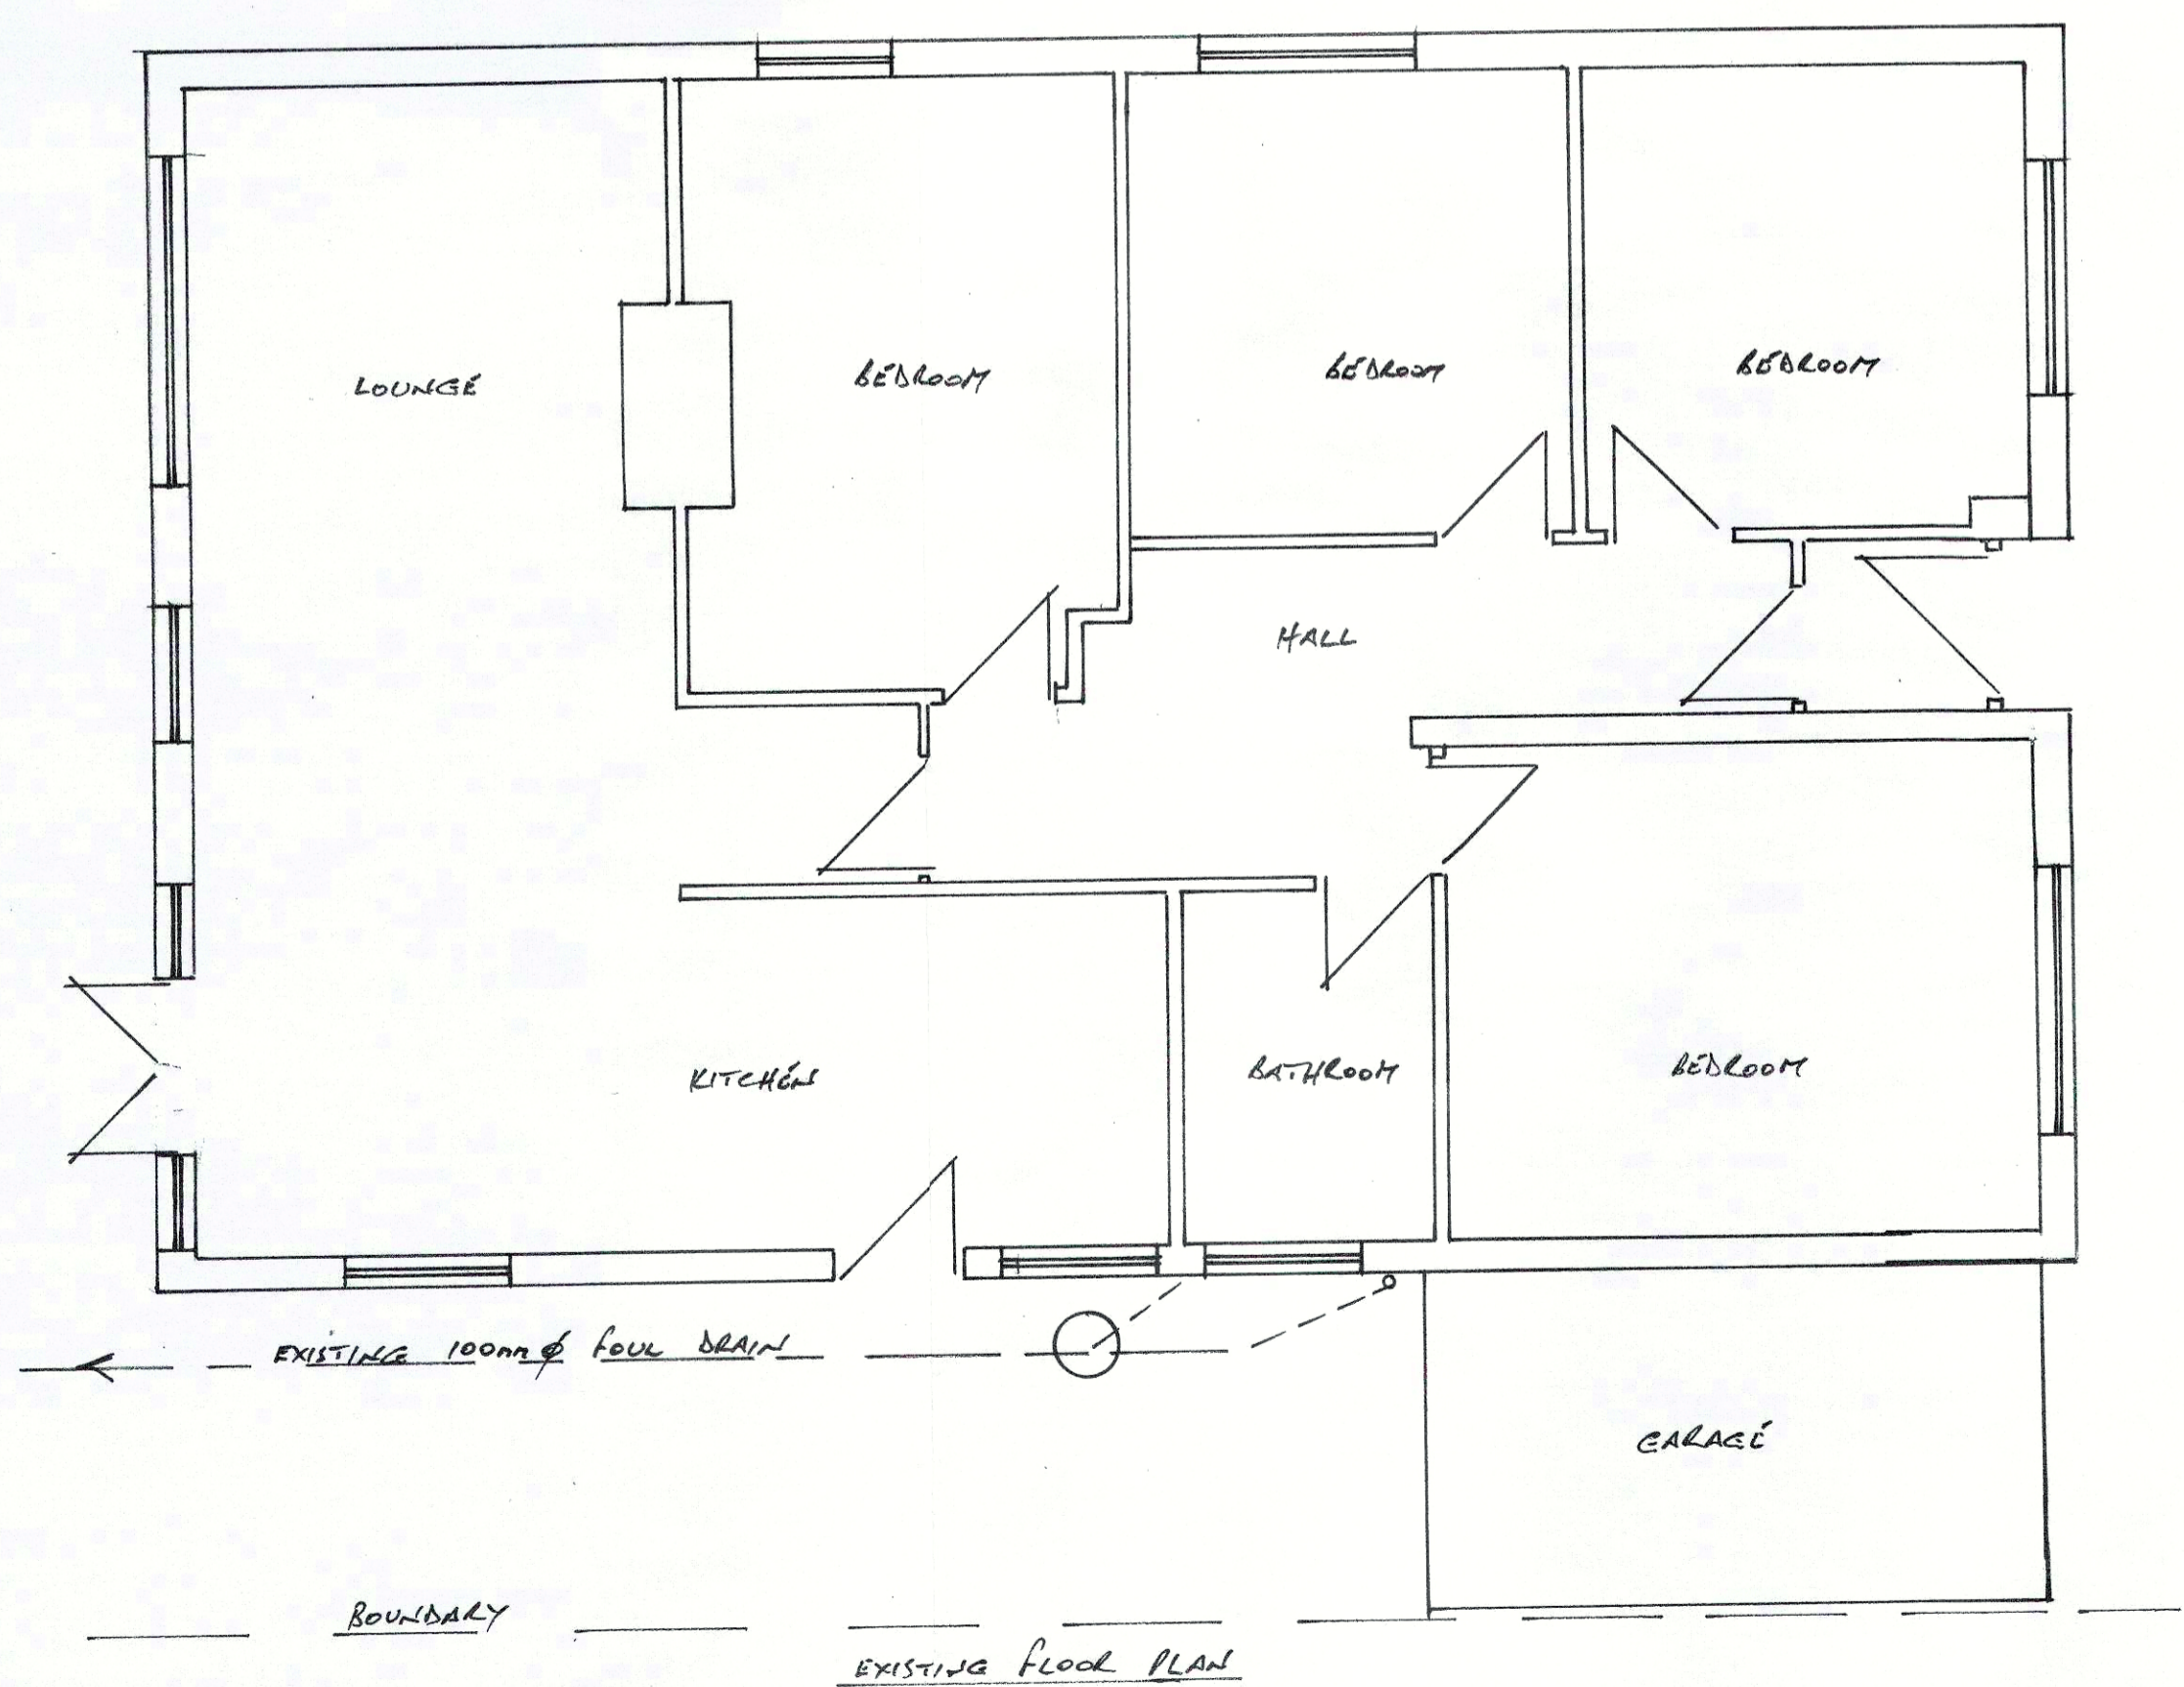

EXISTING FLOOR PLAN

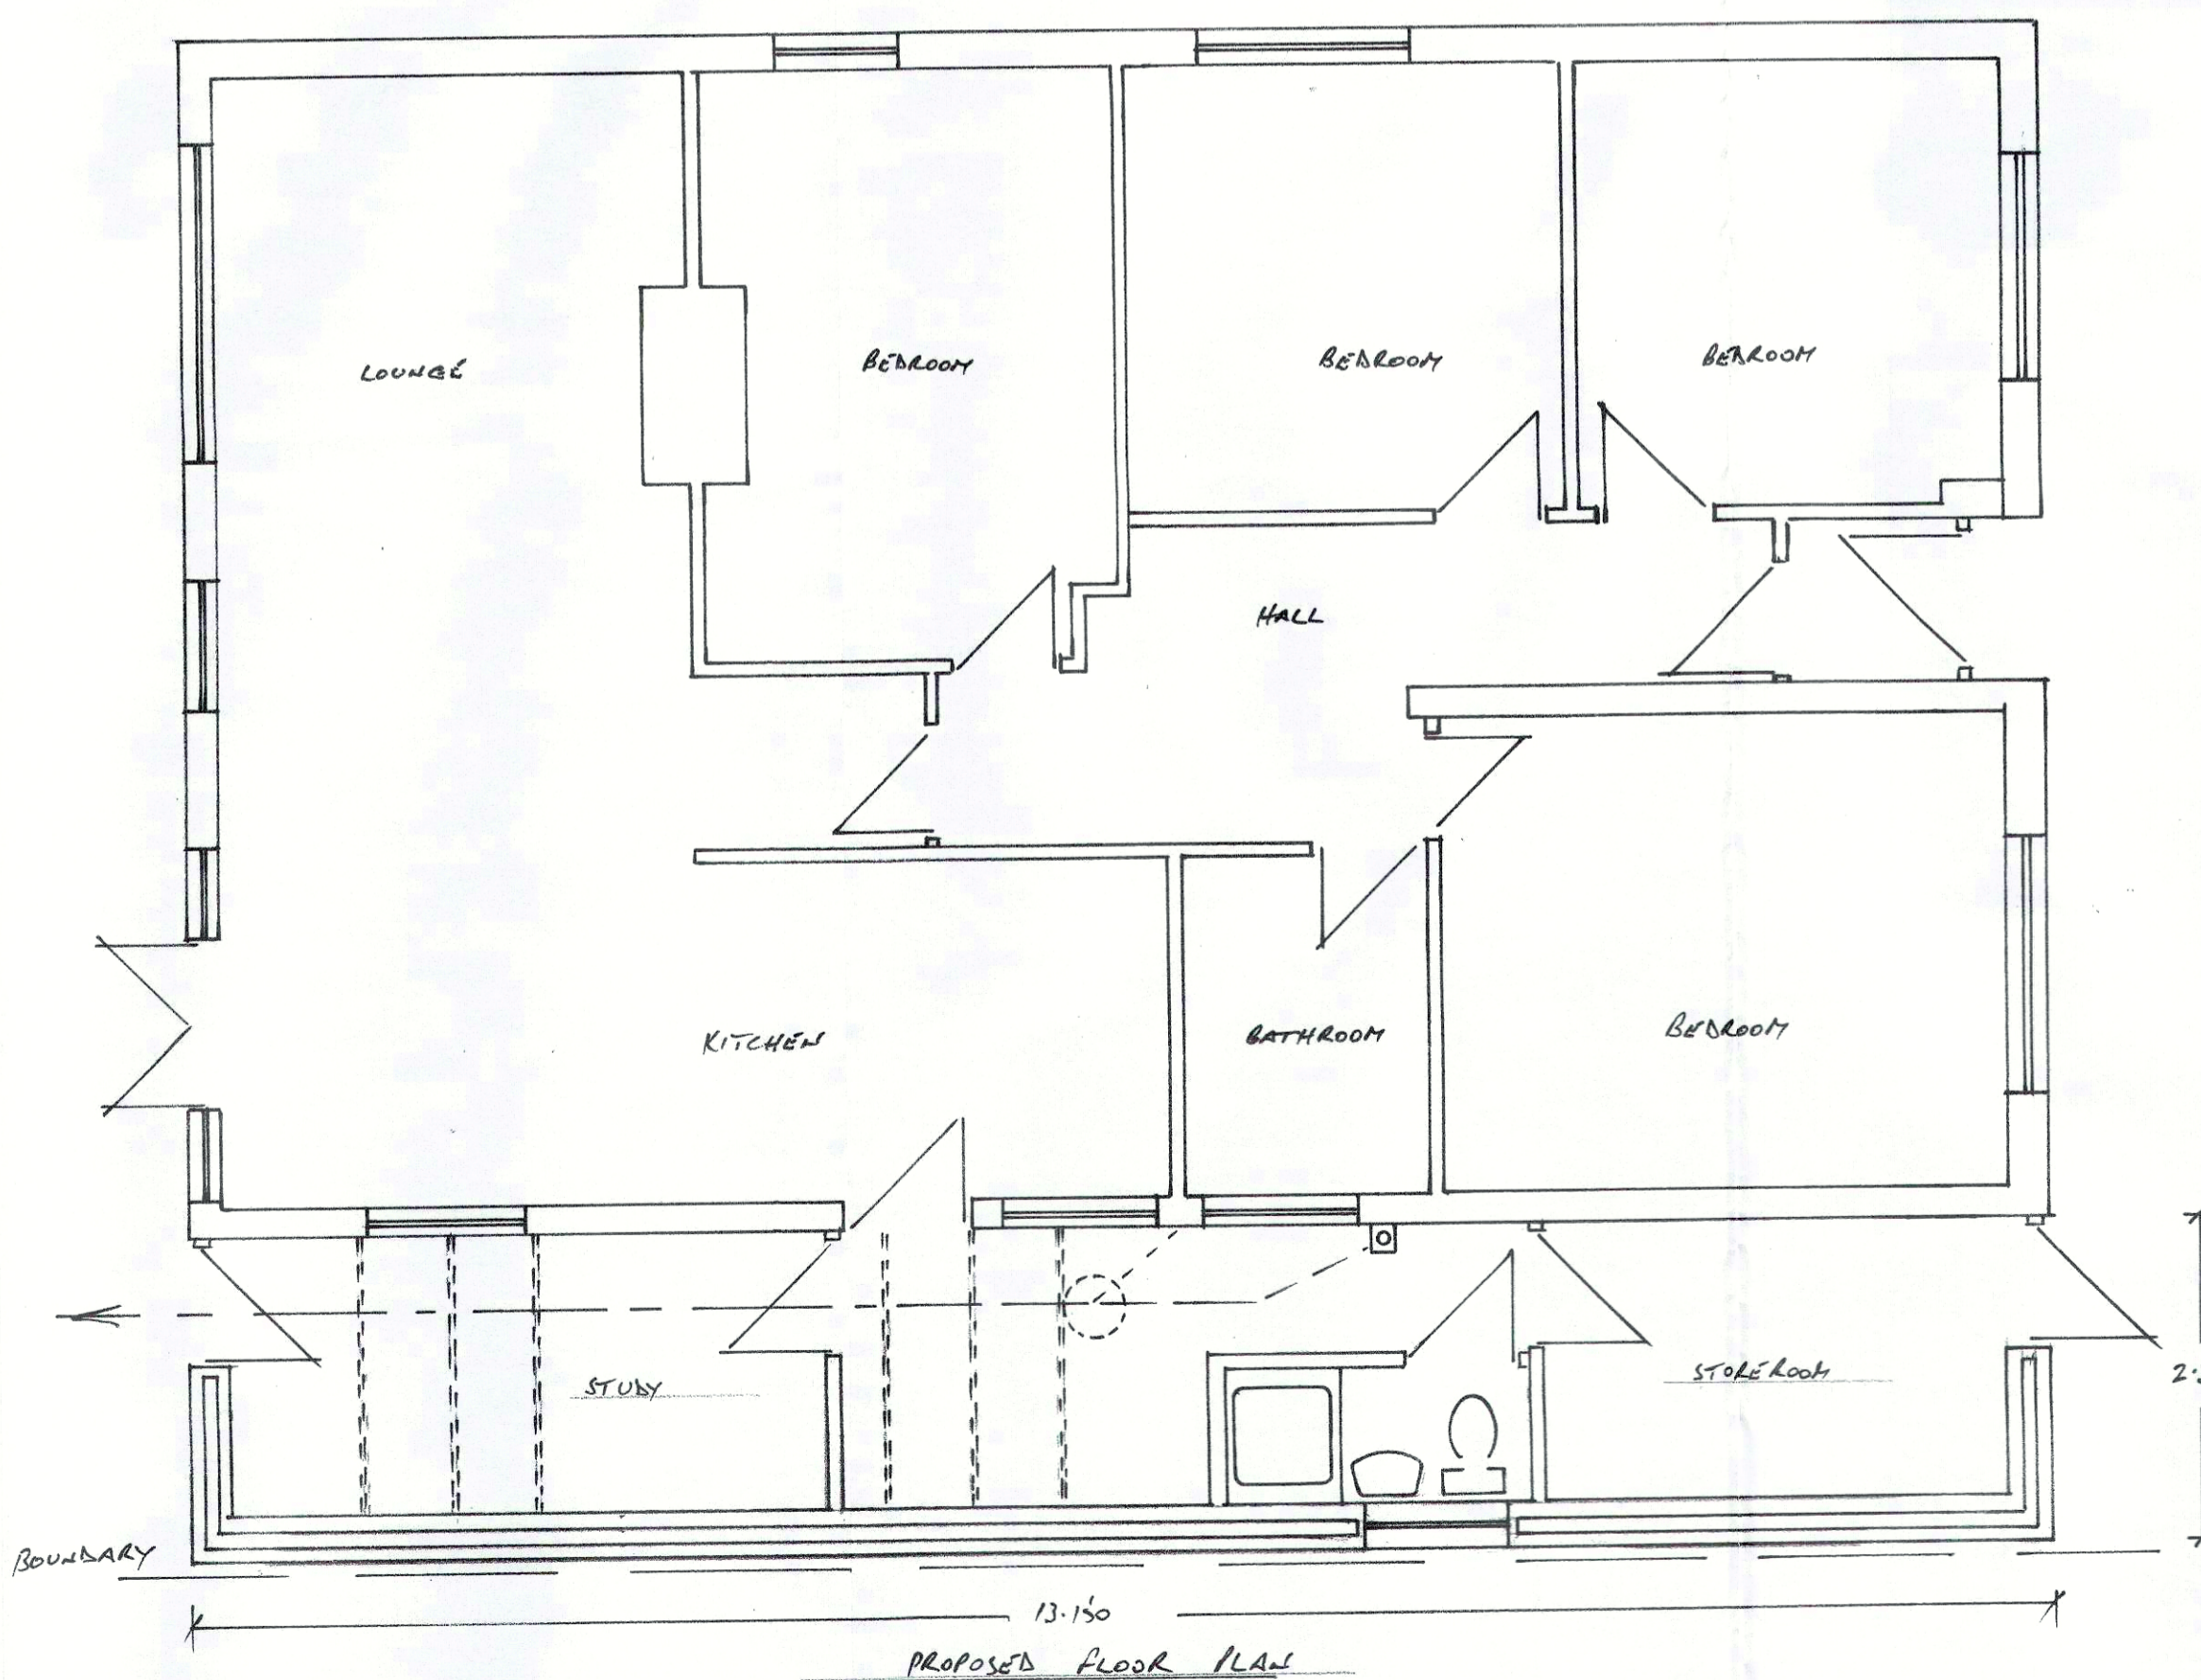

PROPOSED FLOOR PLAN

PROPOSED SINGLE STOREY SIDE EXTENSION
MR. MARK SAUNDERS
10 MAJOR GROVE
KENNINGTON ENFORD OX1 5QY
EXISTING AND PROPOSED PLANS + ELEVATIONS
SCALE'S 1:100 1:50
FEBRUARY 2016

APPLICATION REF PP-04976847