


Appendix 1

- | No. | Note |
|-----|--|
| 1 | All dimensions to be verified on site by GENERAL CONTRACTOR and any work or setting out or preparing shop drawings. |
| 2 | Drawings not to be scaled. Work to figured dimensions only |
| 3 | © copyright SAUNDERS BOSTON LIMITED. All rights reserved. This drawing remains the property of SAUNDERS BOSTON LIMITED at all times and may not be reproduced or copied in whole or in part without their prior written consent. |
| 4 | This drawing and related specifications are for use only in the stated location. |
| 5 | This drawing is to be read in conjunction with all other Consultants drawings and specifications. |
| 6 | Drainage has not been surveyed and all pipe locations and below ground drainage runs are indicative |

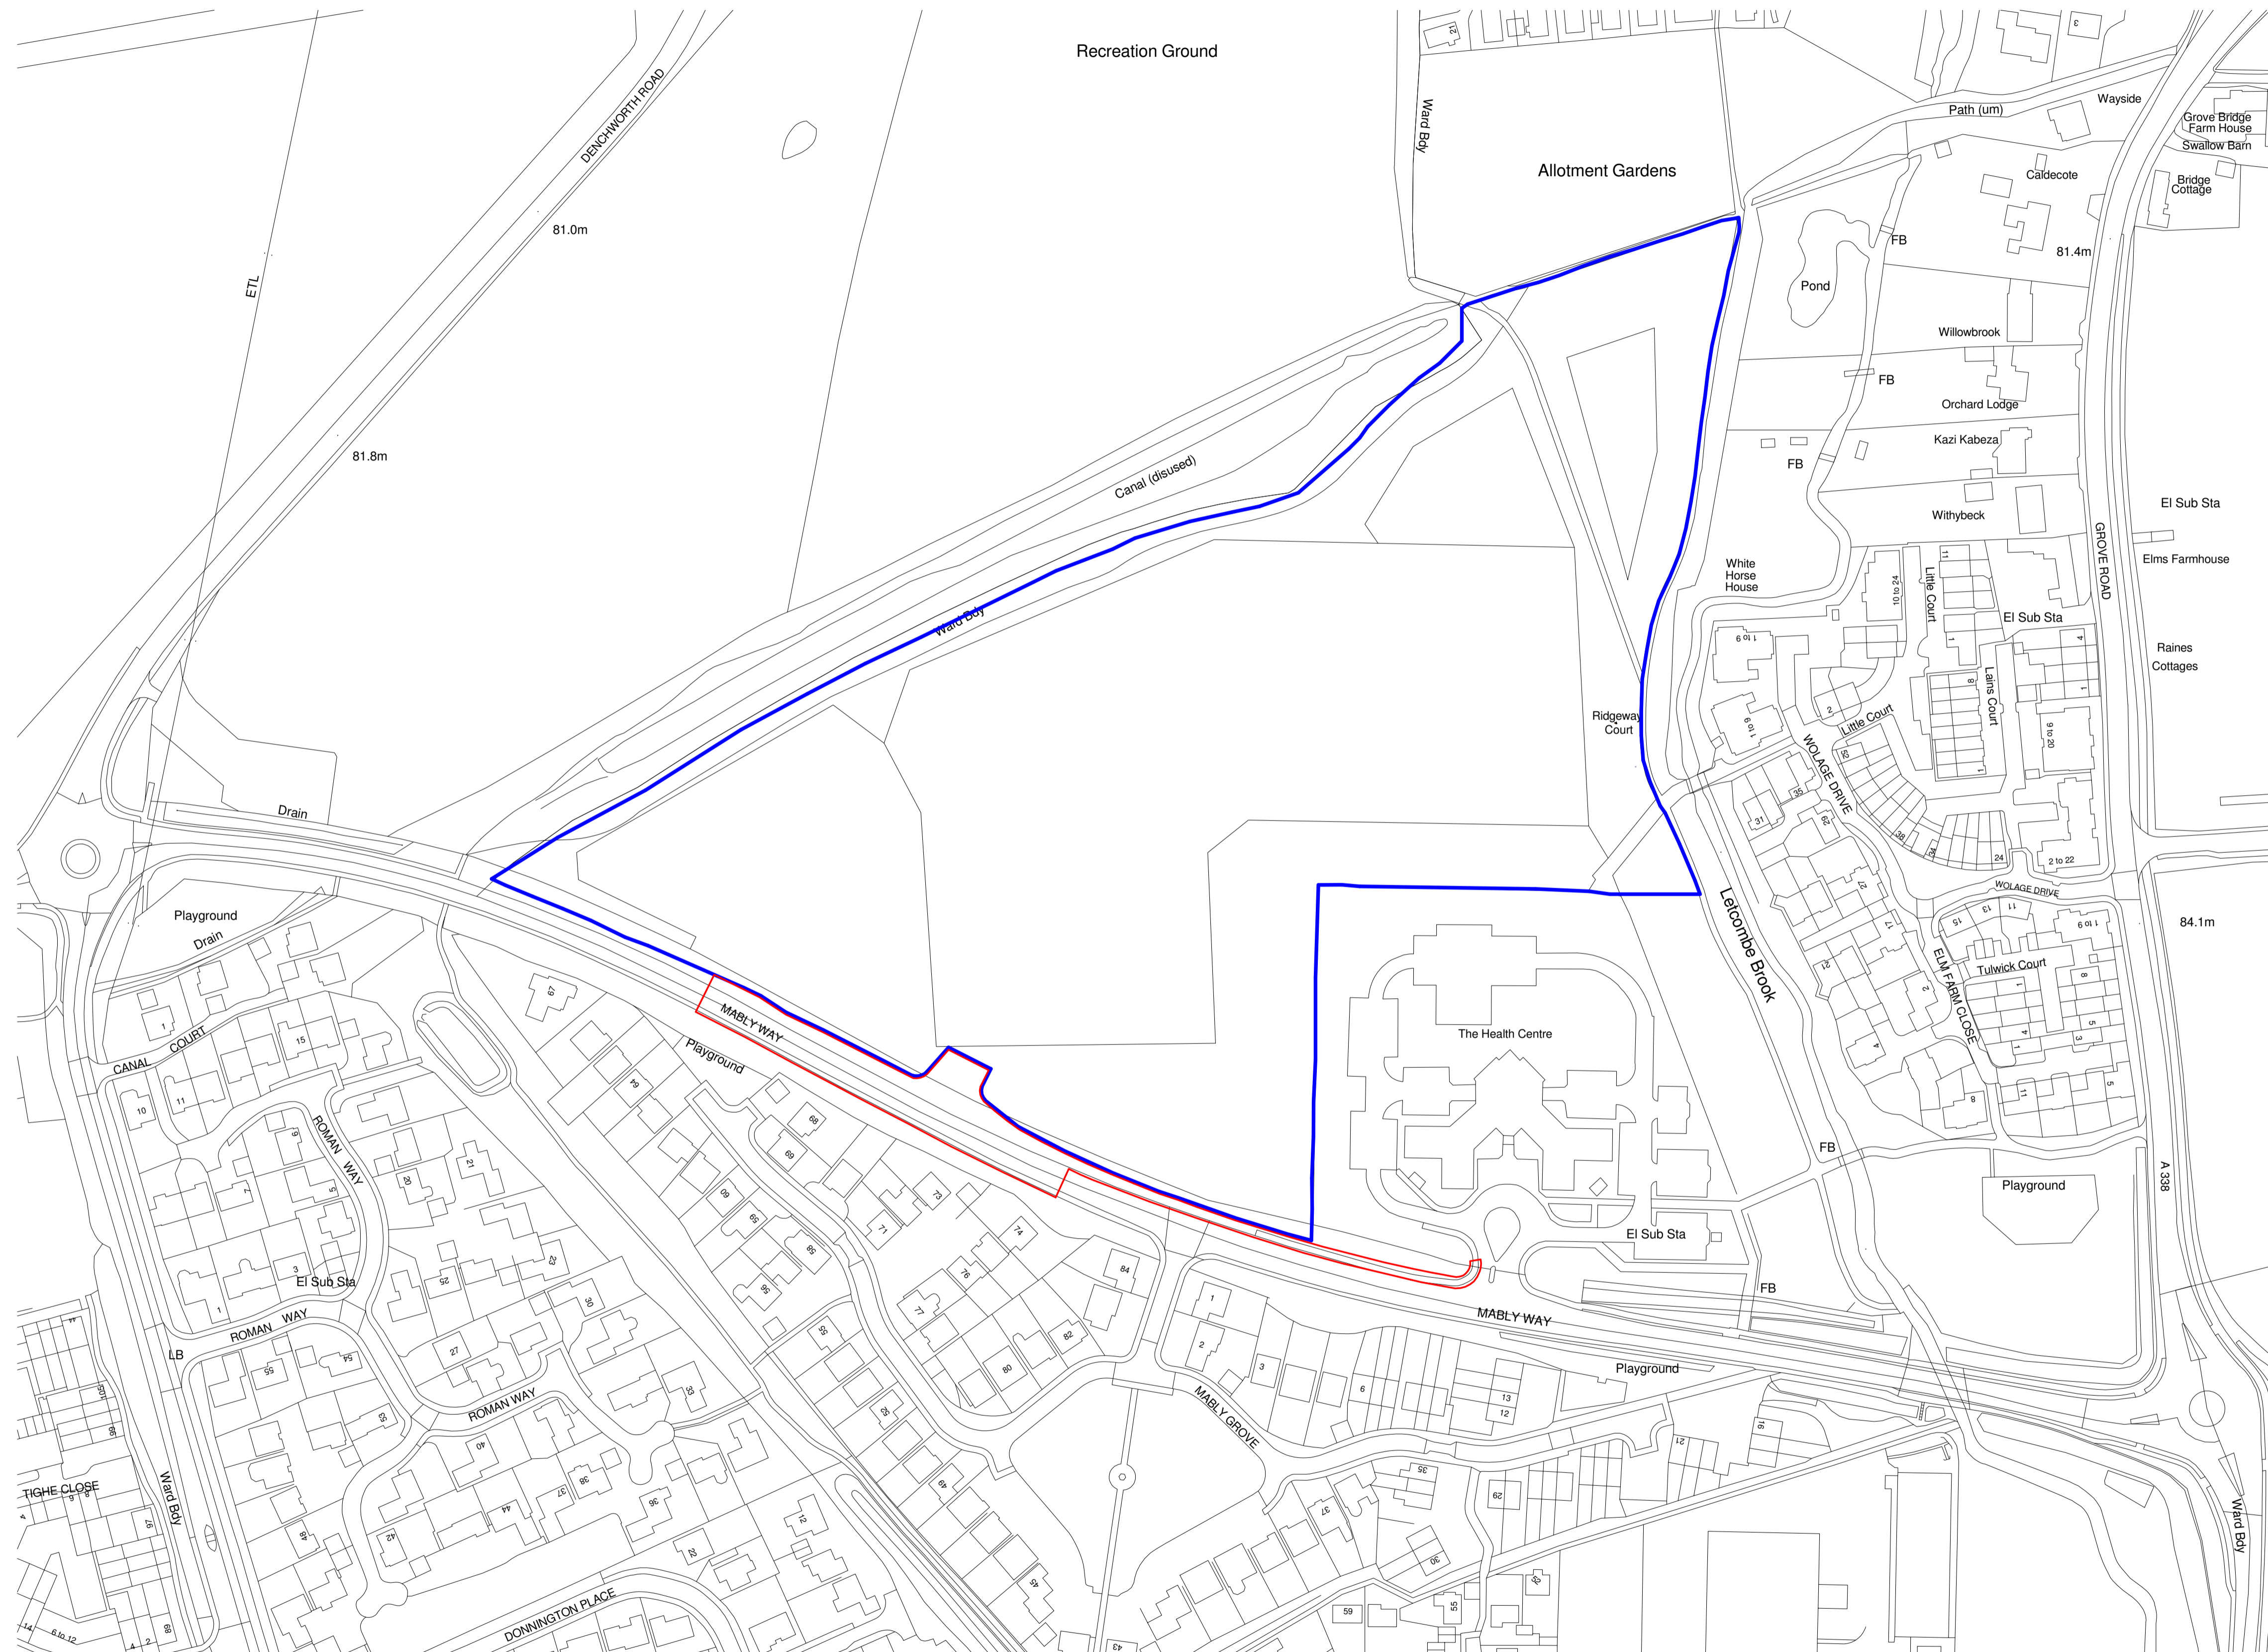

Ordnance Survey, (c) Crown Copyright 2017. All rights reserved. Licence number 100022432


A	Updated location plan	30.10.17	AP
No.	Revision	Date	Chk. Auth.

RIBA WORKSTAGE 2


Saunders Boston ARCHITECTS

Eastern Gate House, 119 Newmarket Road, Cambridge CB5 9HA
T 01223 367733 E office@saundersboston.co.uk

Client Vale of White Horse District Council	
Job New Leisure Centre	
Drawing Location Plan (Red Line Boundary)	
Scales 1 : 1250 @A1	Date 10/17/17
SBA Project Code 1569	Drawing Status Code Revision A
project 1569	originator zone level type role number -SBA-XX-XX-DR-A-509

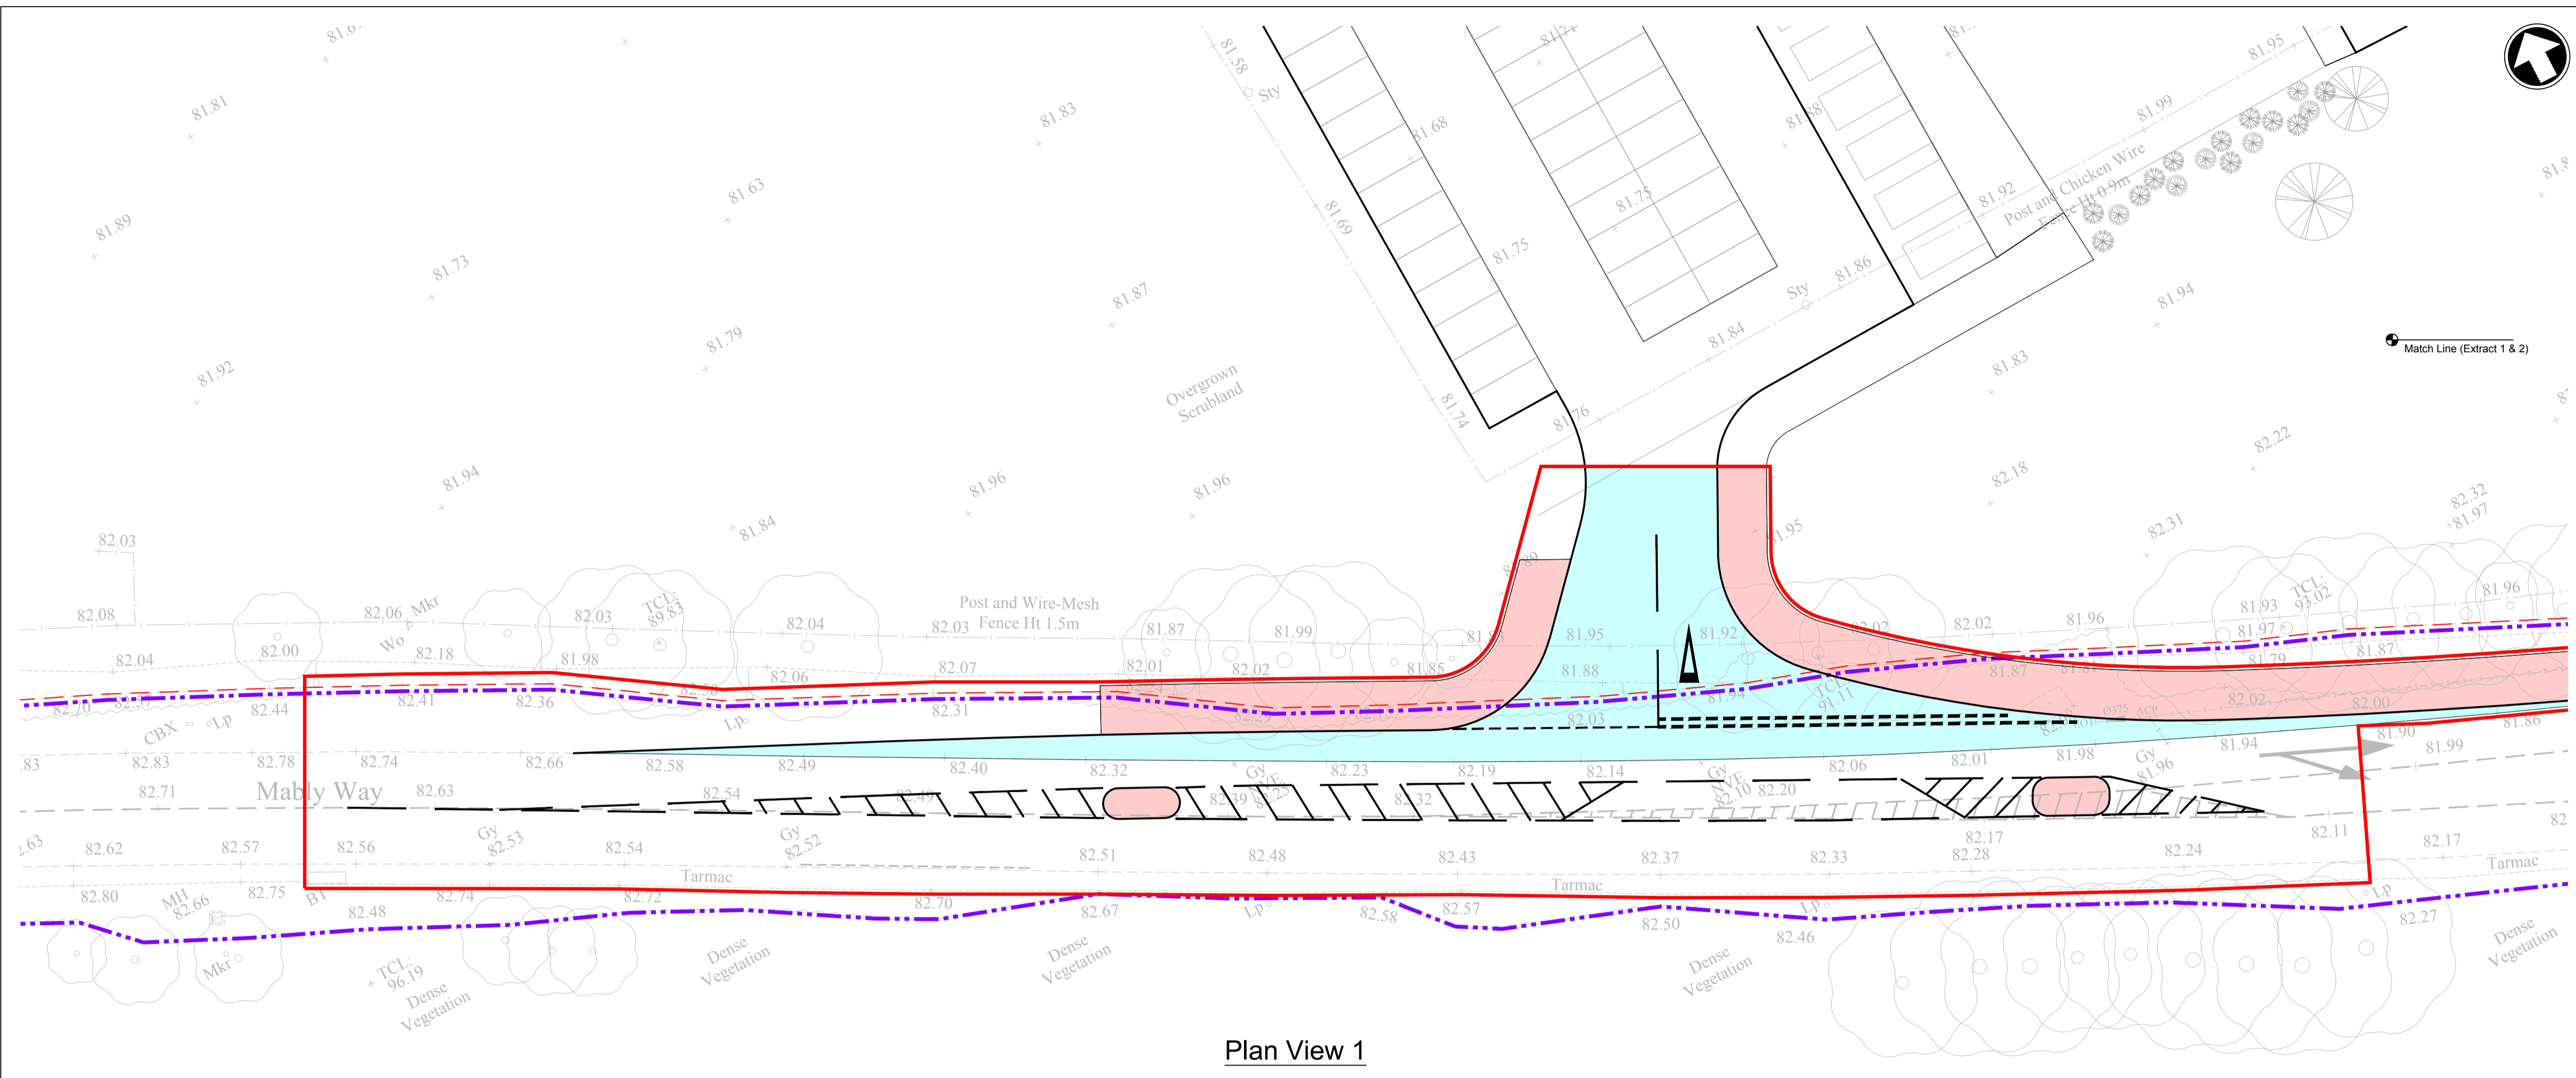

Plan View 1

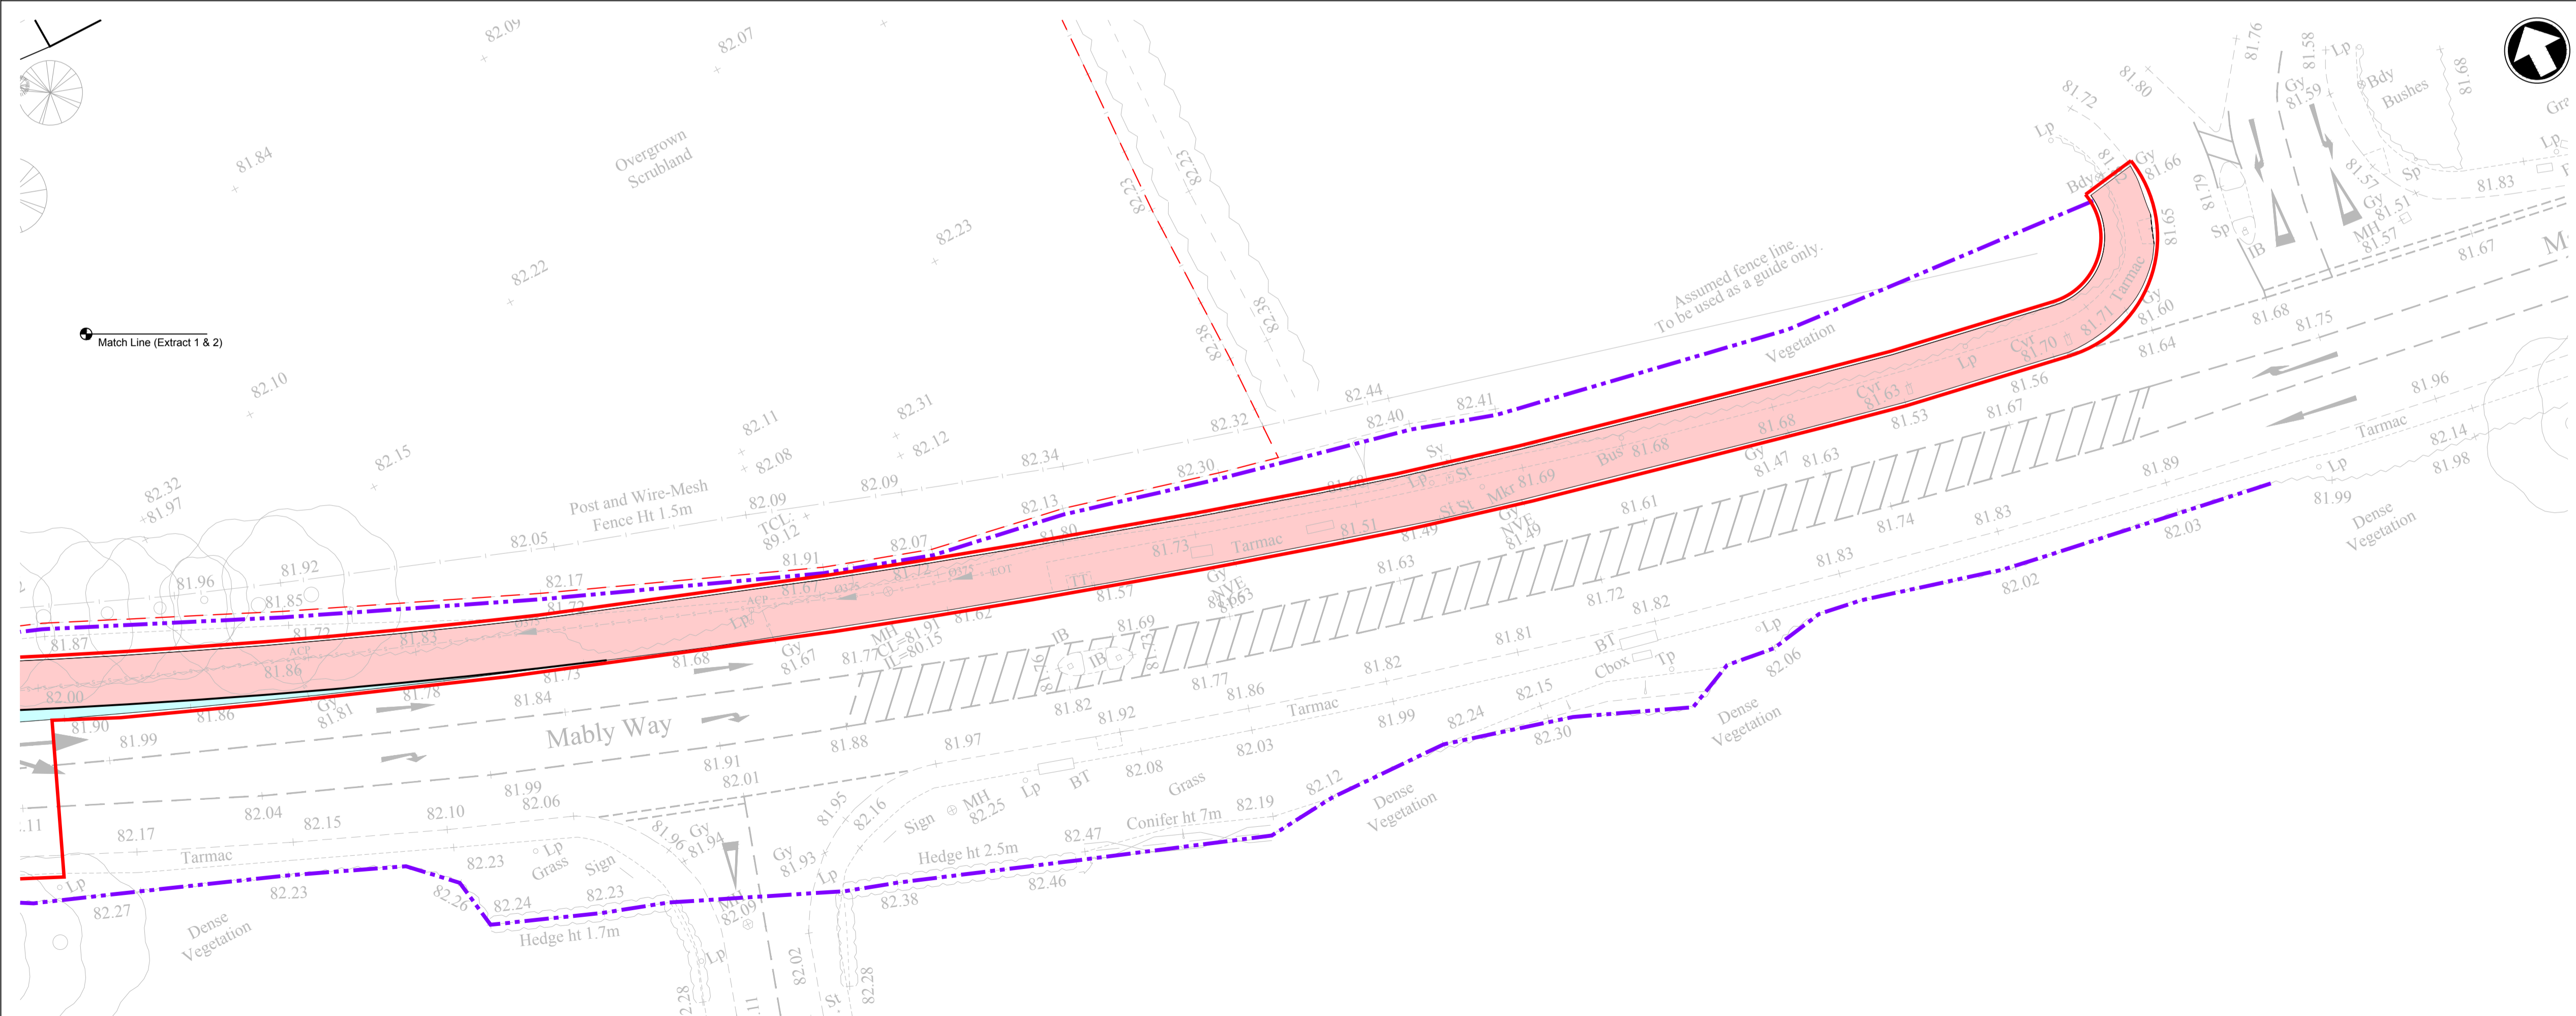


Plan View 2

- Notes
1. Do not scale from this drawing.
 2. All dimensions are in metres, unless noted otherwise.
 3. Highway layout onto Mably Road indicative only and subject to initial meeting with Oxfordshire County Council
 4. Layout prepared in 2D only and subject to 3D levels design for cut and fill requirements
 5. All site clearance works subject to detailed tree and ecology assessment

Key to symbols

- Proposed Footway / Cycleway
- Proposed Carriageway
- Proposed Extent of Junction Planning Application Works
- Proposed Development Boundary
- Existing Indicative OCC Existing Highway Boundary (Based on OCC Records)

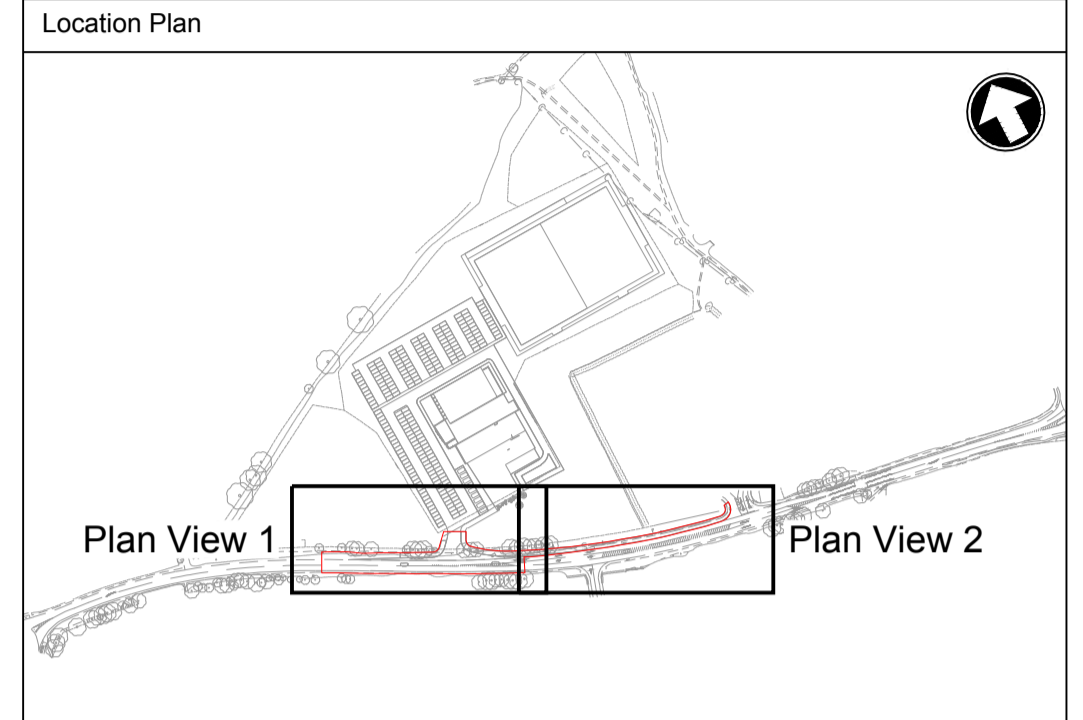

Reference drawings

P1	06.10.17	DF	Preliminary Issue	OD	SB
Rev	Date	Drawn	Description	Ch'k'd	App'd

MOTT MACDONALD

Mott MacDonald House
8-10 Sydenham Road
Croydon, CR0 2EE
United Kingdom

T +44 (0)20 8774 2000
F +44 (0)20 8681 5706
W mottmac.com


Client
Vale of the White Horse


Title
**New Leisure Centre, Wantage & Grove
Pavement Construction & Highway
Layout
General Arrangement**

Designed	T Gould	TG	Eng check	O Daffarn	OD
Drawn	D Freeman	DF	Coordination	O Daffarn	OD
Dwg check	L Russell	LR	Approved	S Buckley	SB
Scale at A1	Status	Rev	Security		
1:250	PRE	P1	STD		


Drawing Number
380977-MMD-XX-00-DR-C-0500

© Mott MacDonald
This document is issued for the party which commissioned it and for specific purposes connected with the captioned project only. It should not be relied upon by any other party or used for any other purpose.
We accept no responsibility for the consequences of this document being relied upon by any other party, or being used for any other purpose, or containing any error or omission which is due to an error or omission in data supplied to us by other parties.

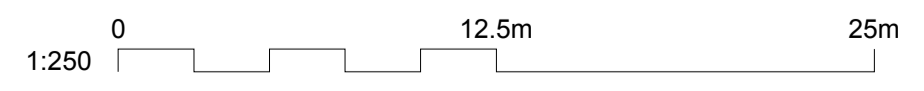


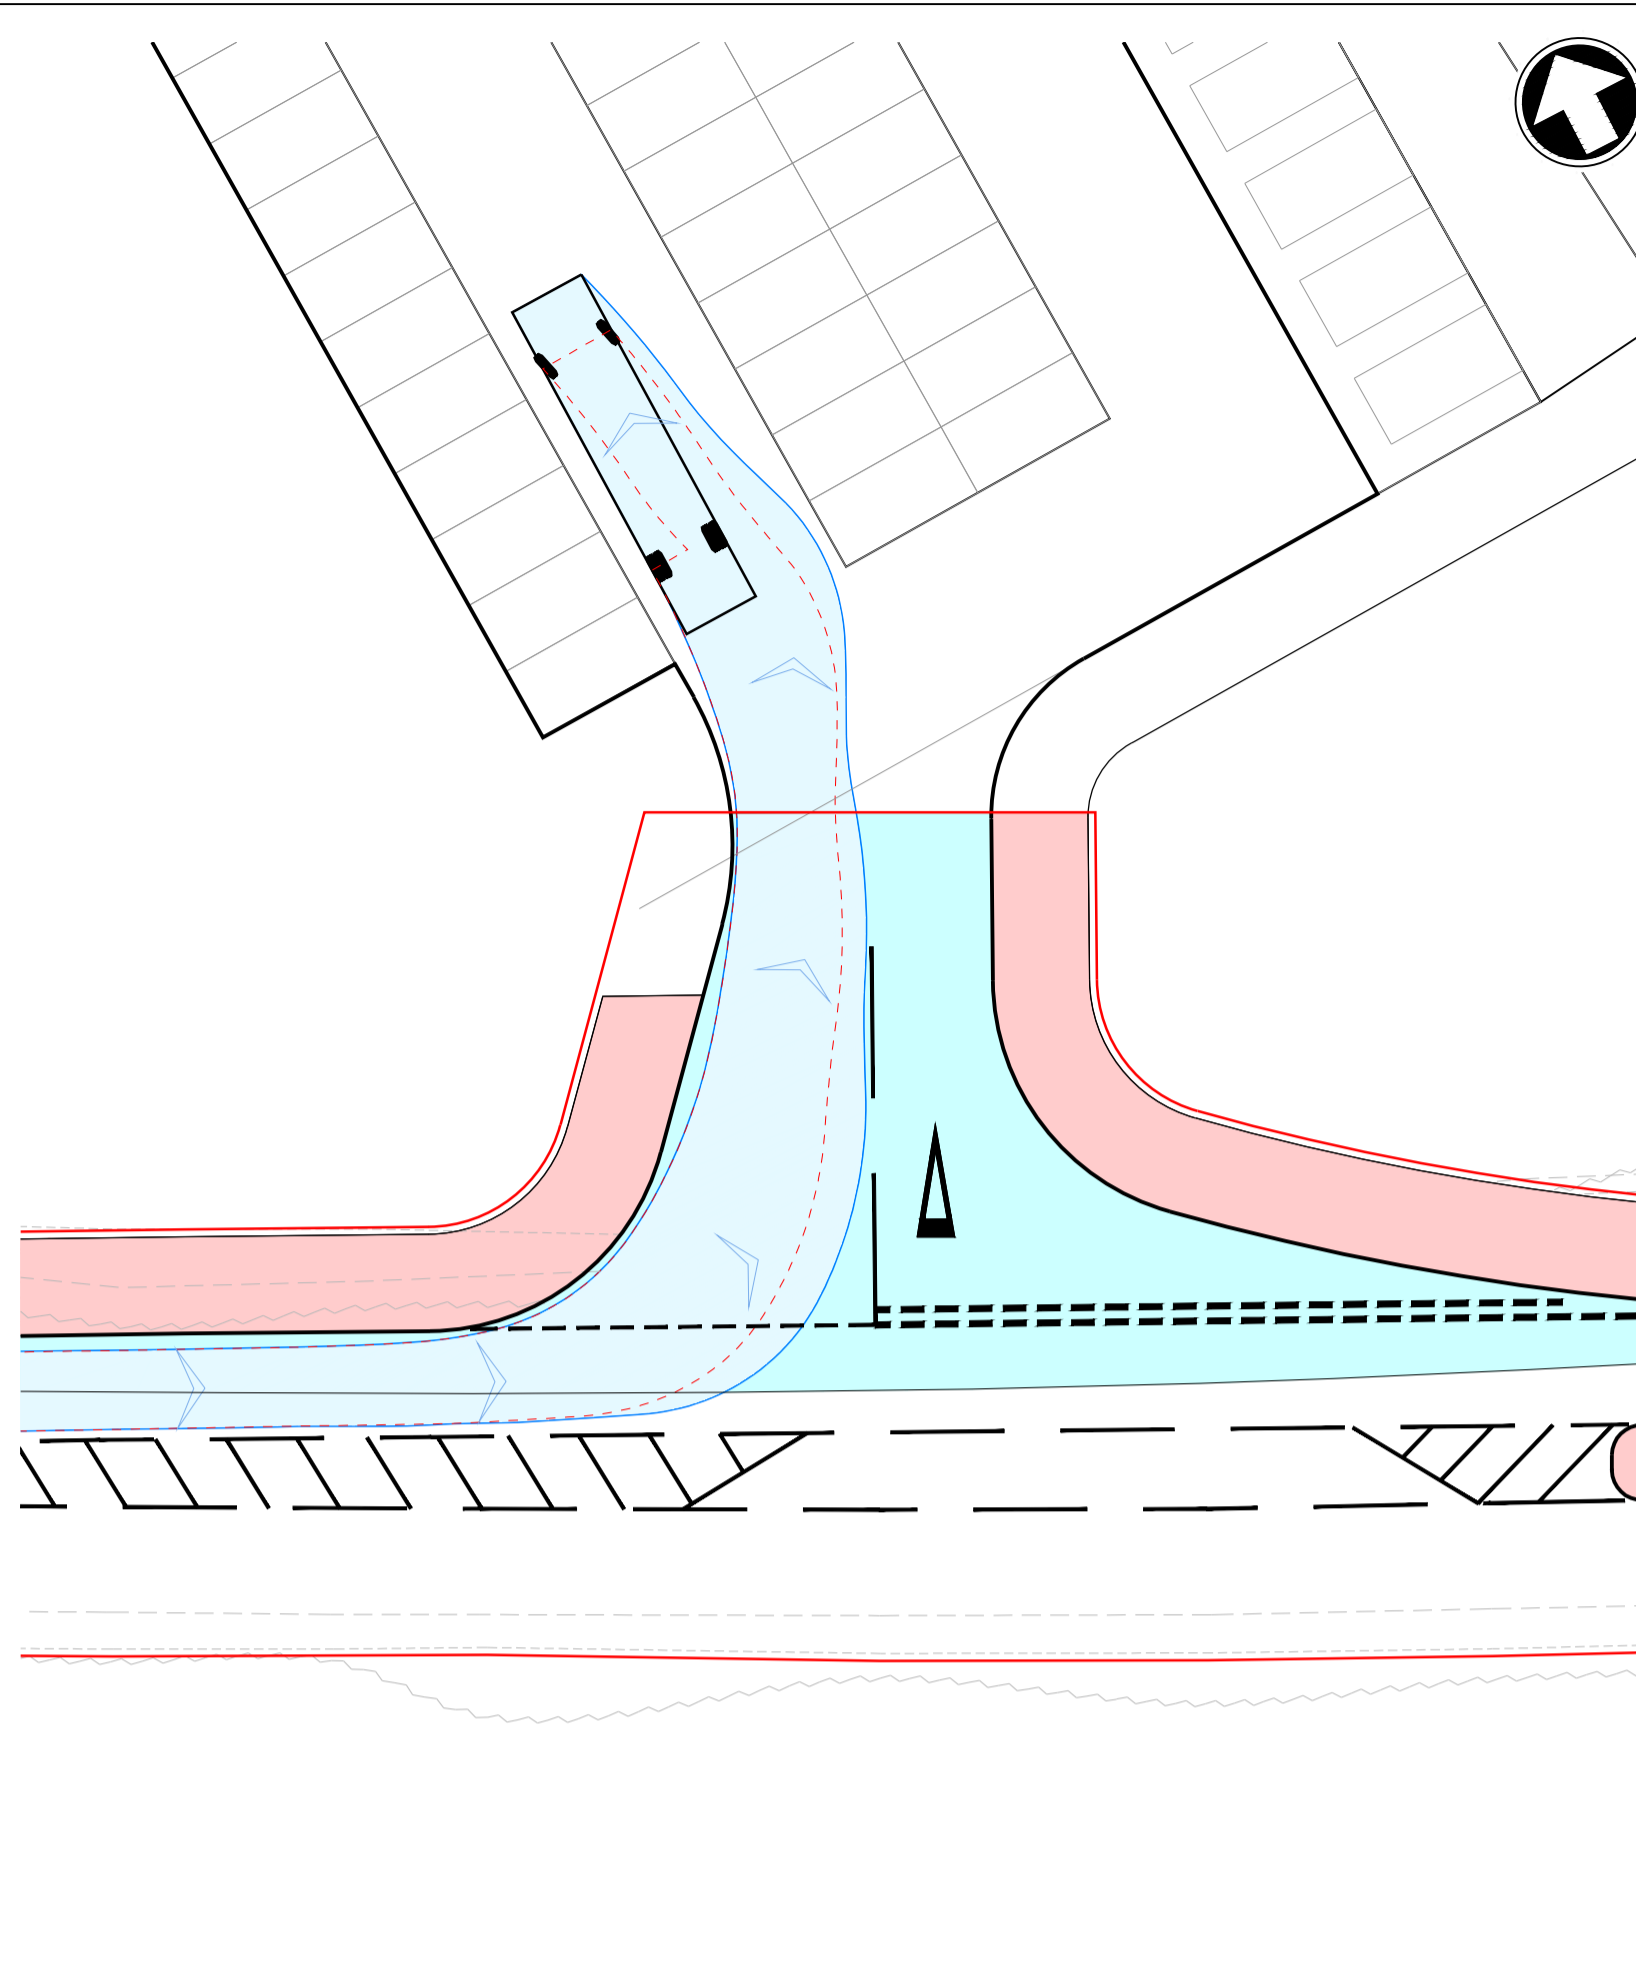


Plan View 1
Single Deck Bus Entering

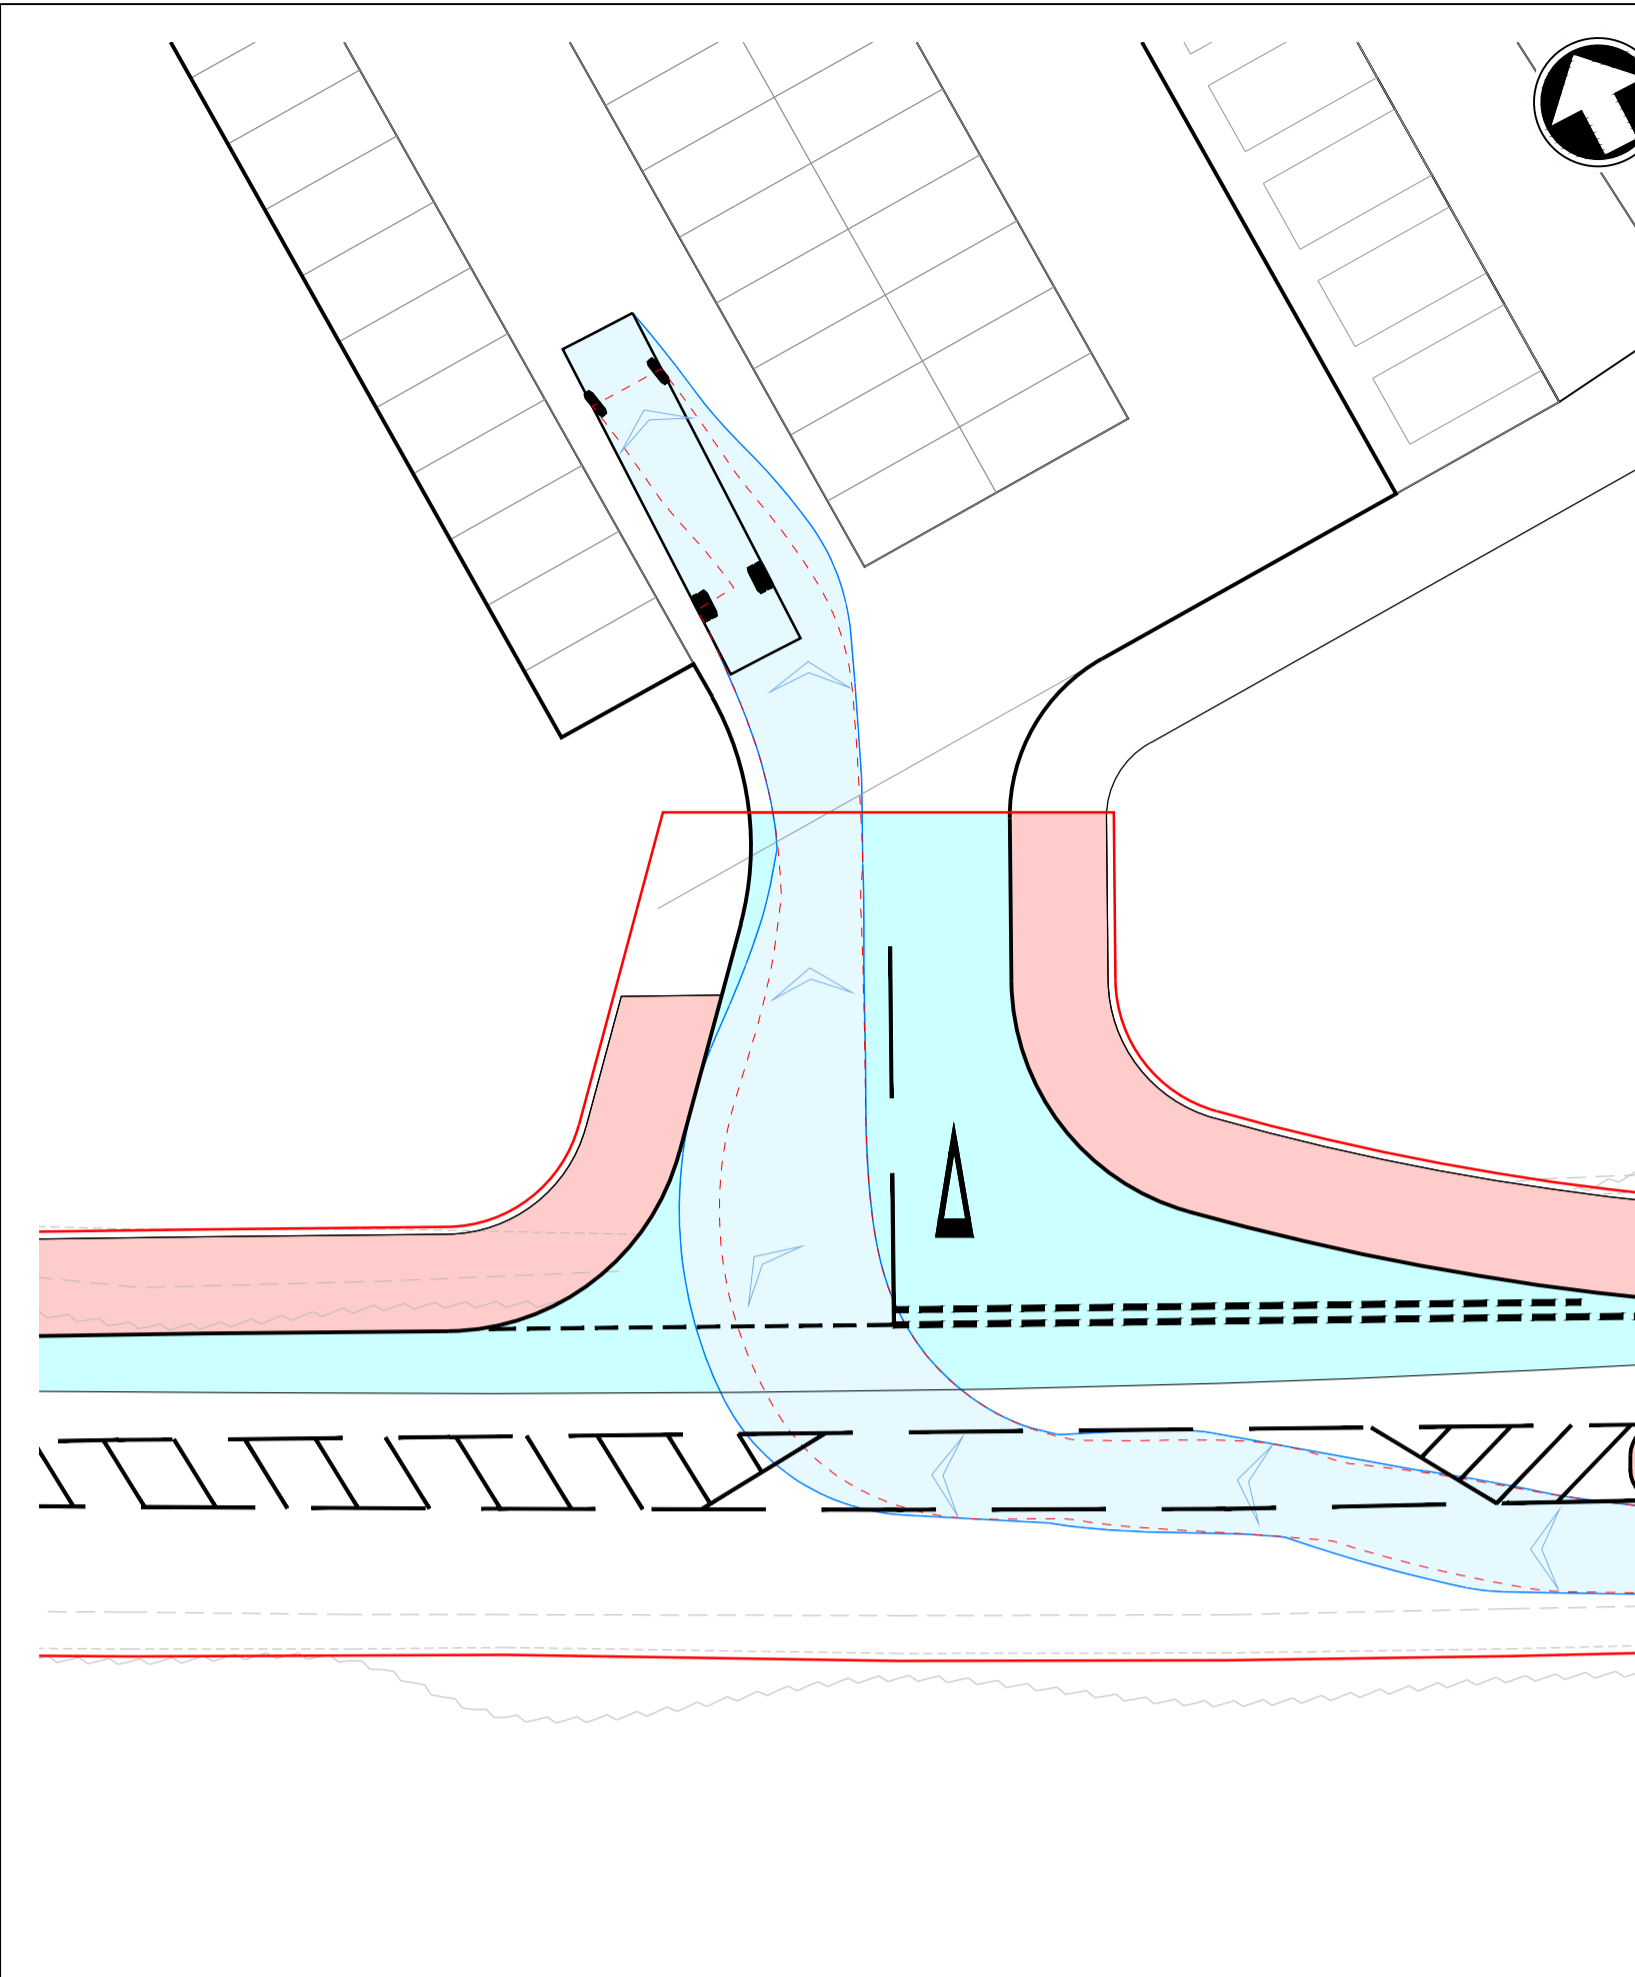


Plan View 2
Single Deck Bus Entering

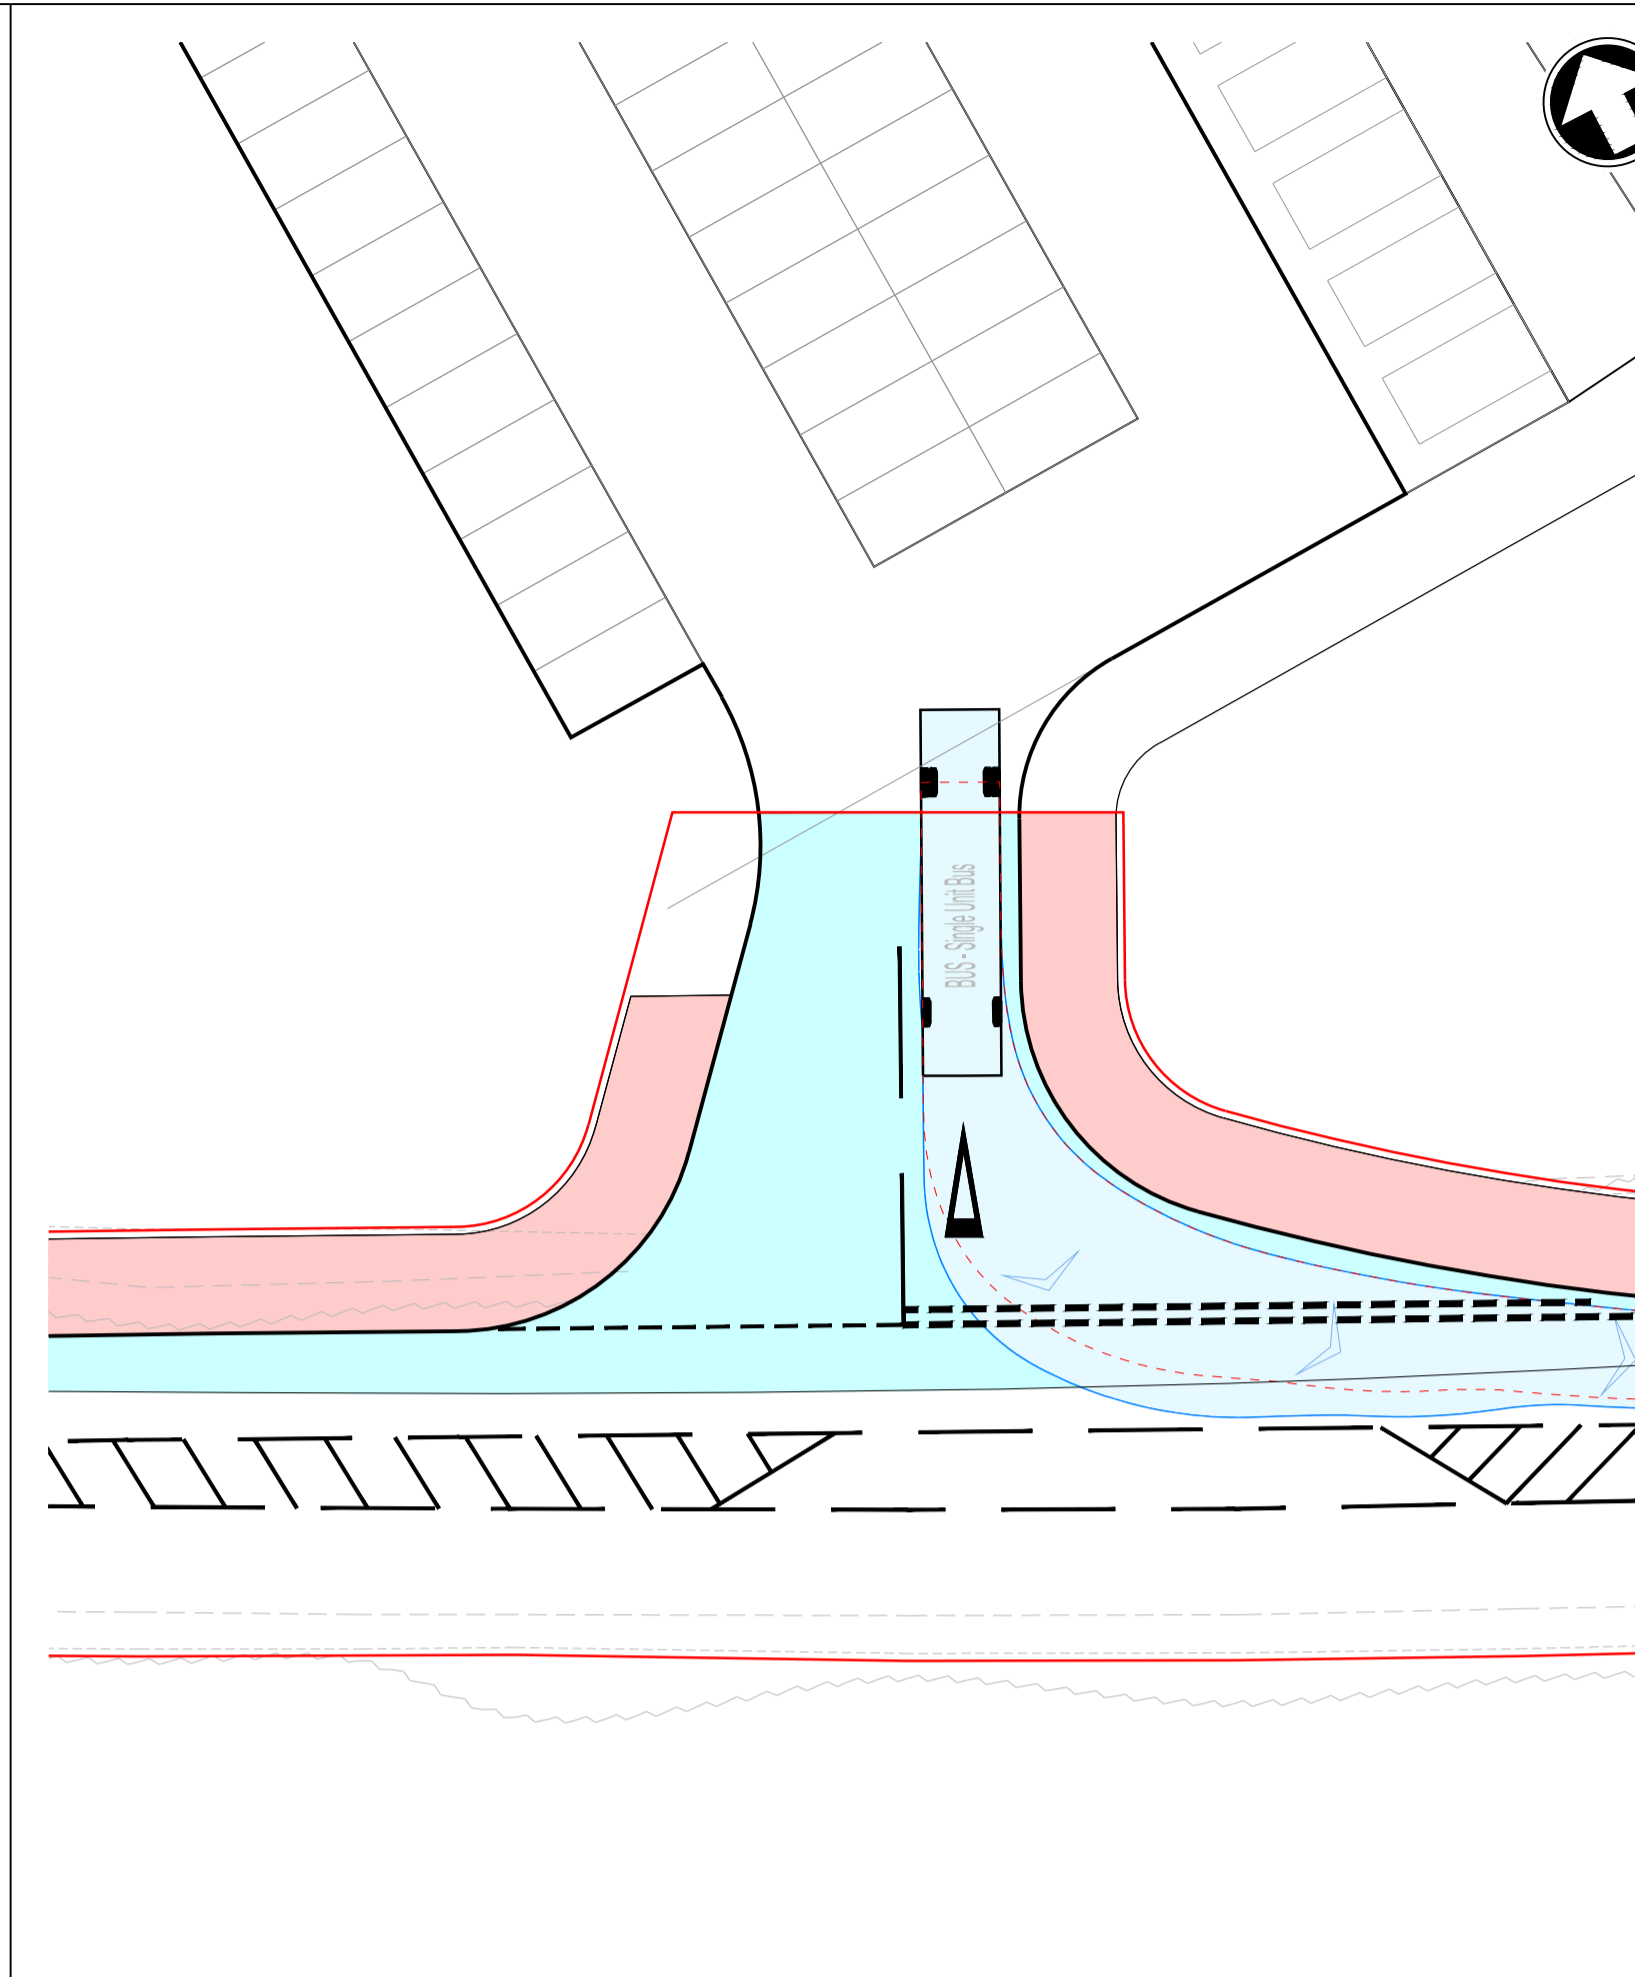


Plan View 3
Single Deck Bus Exiting

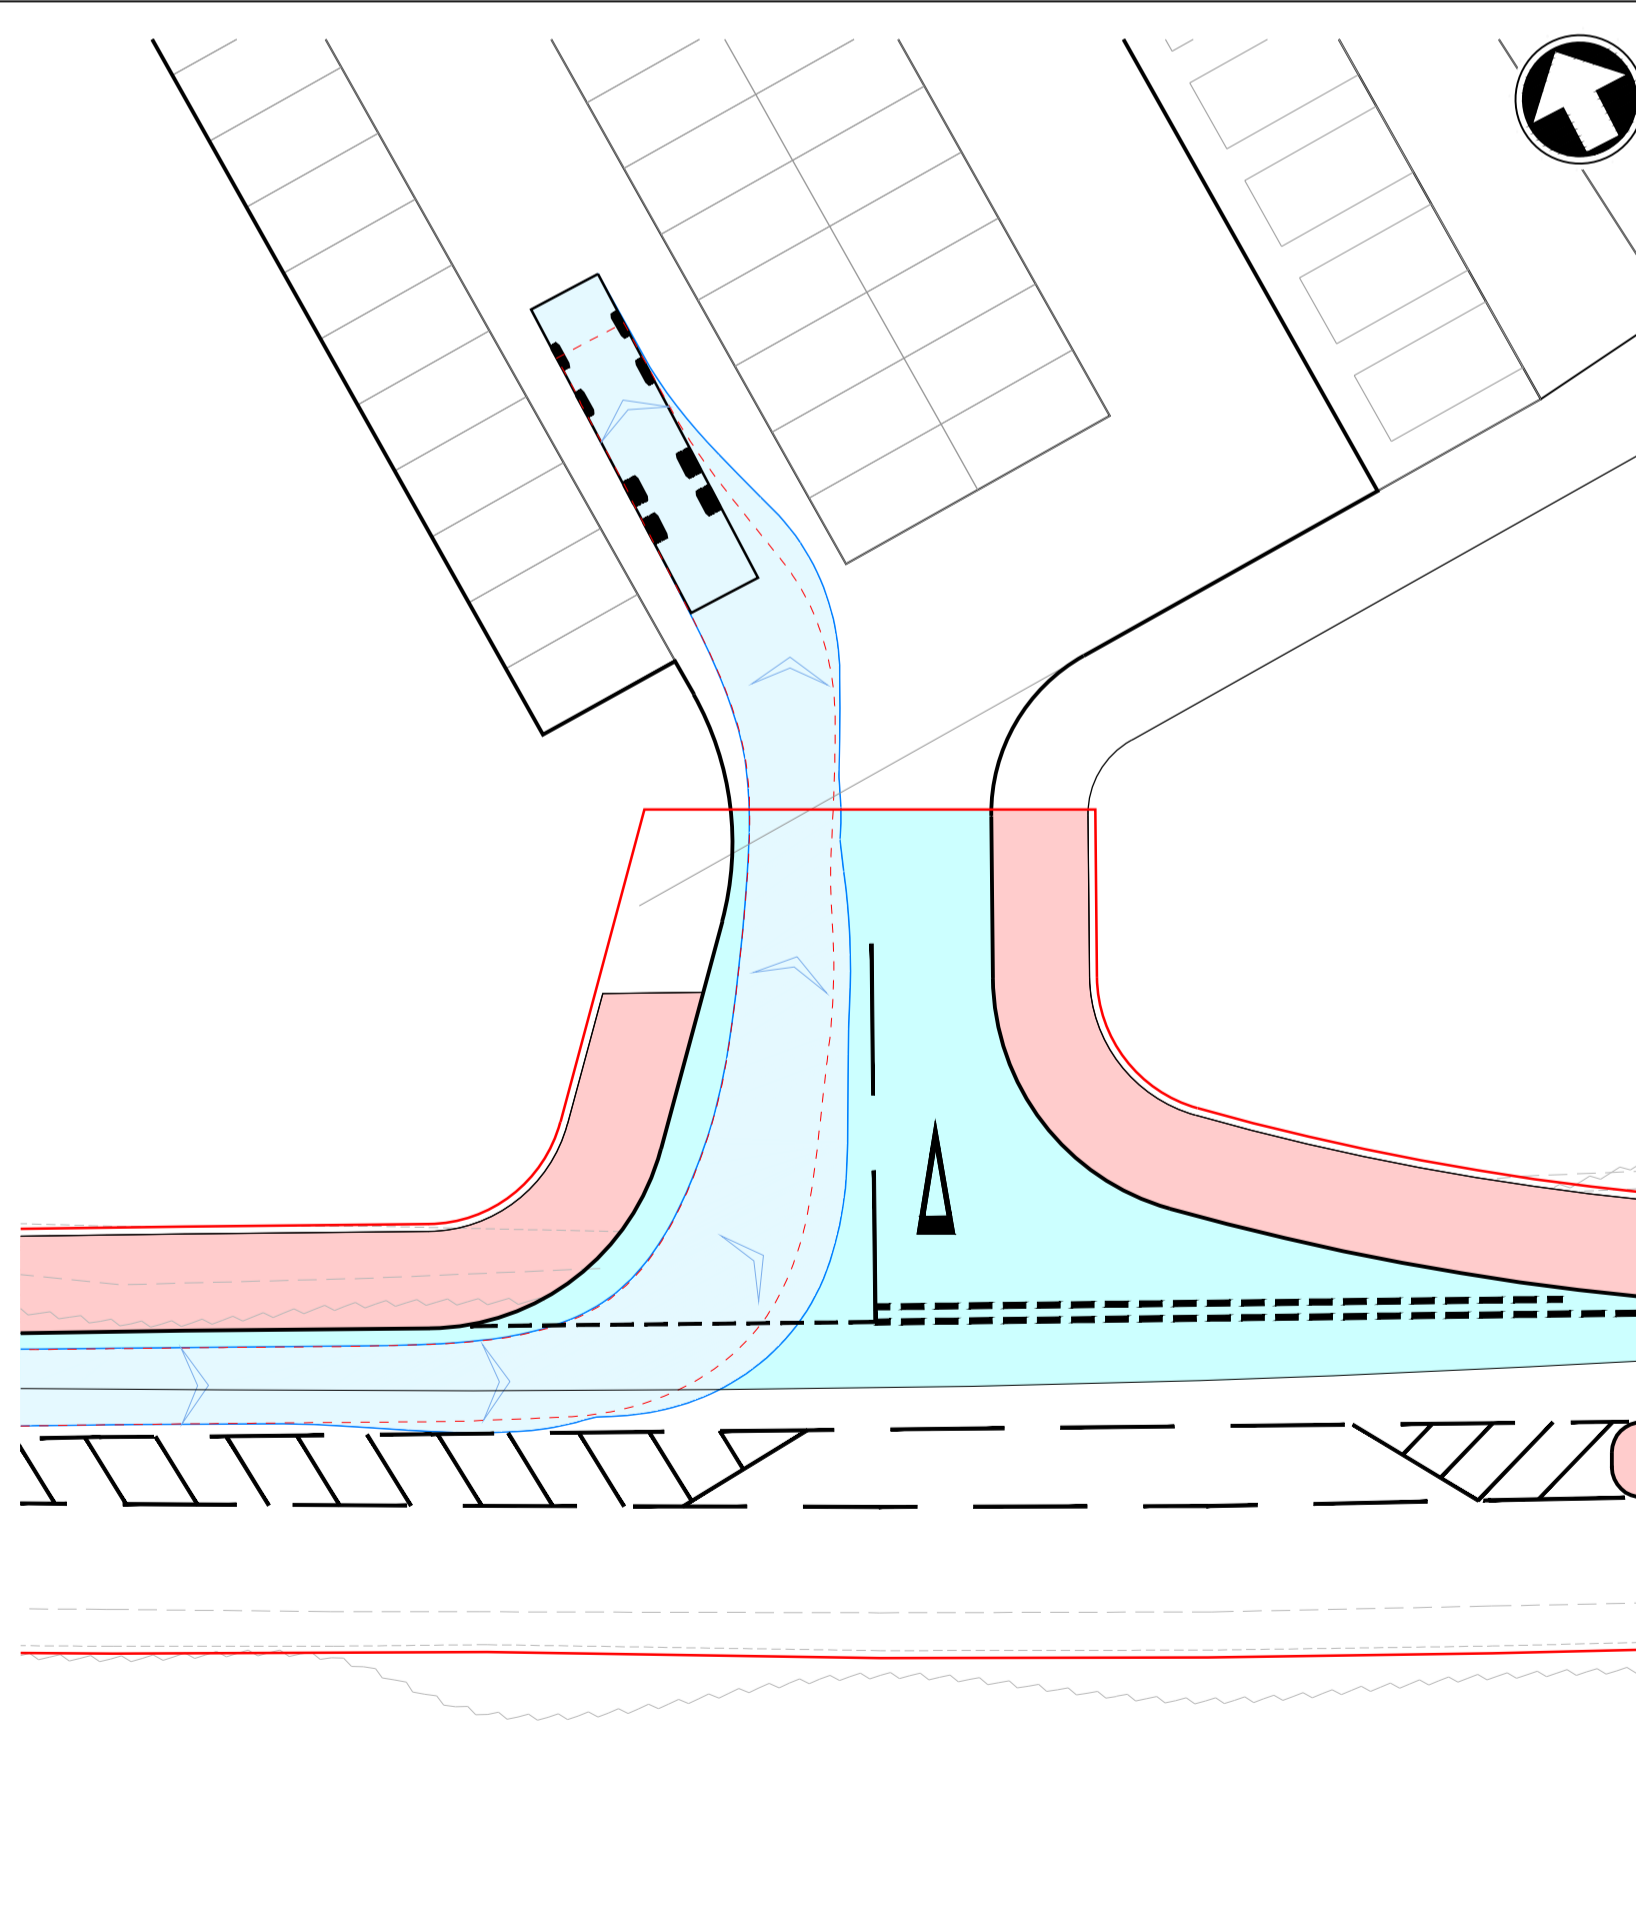

Plan View 4
Refuse Vehicle Entering

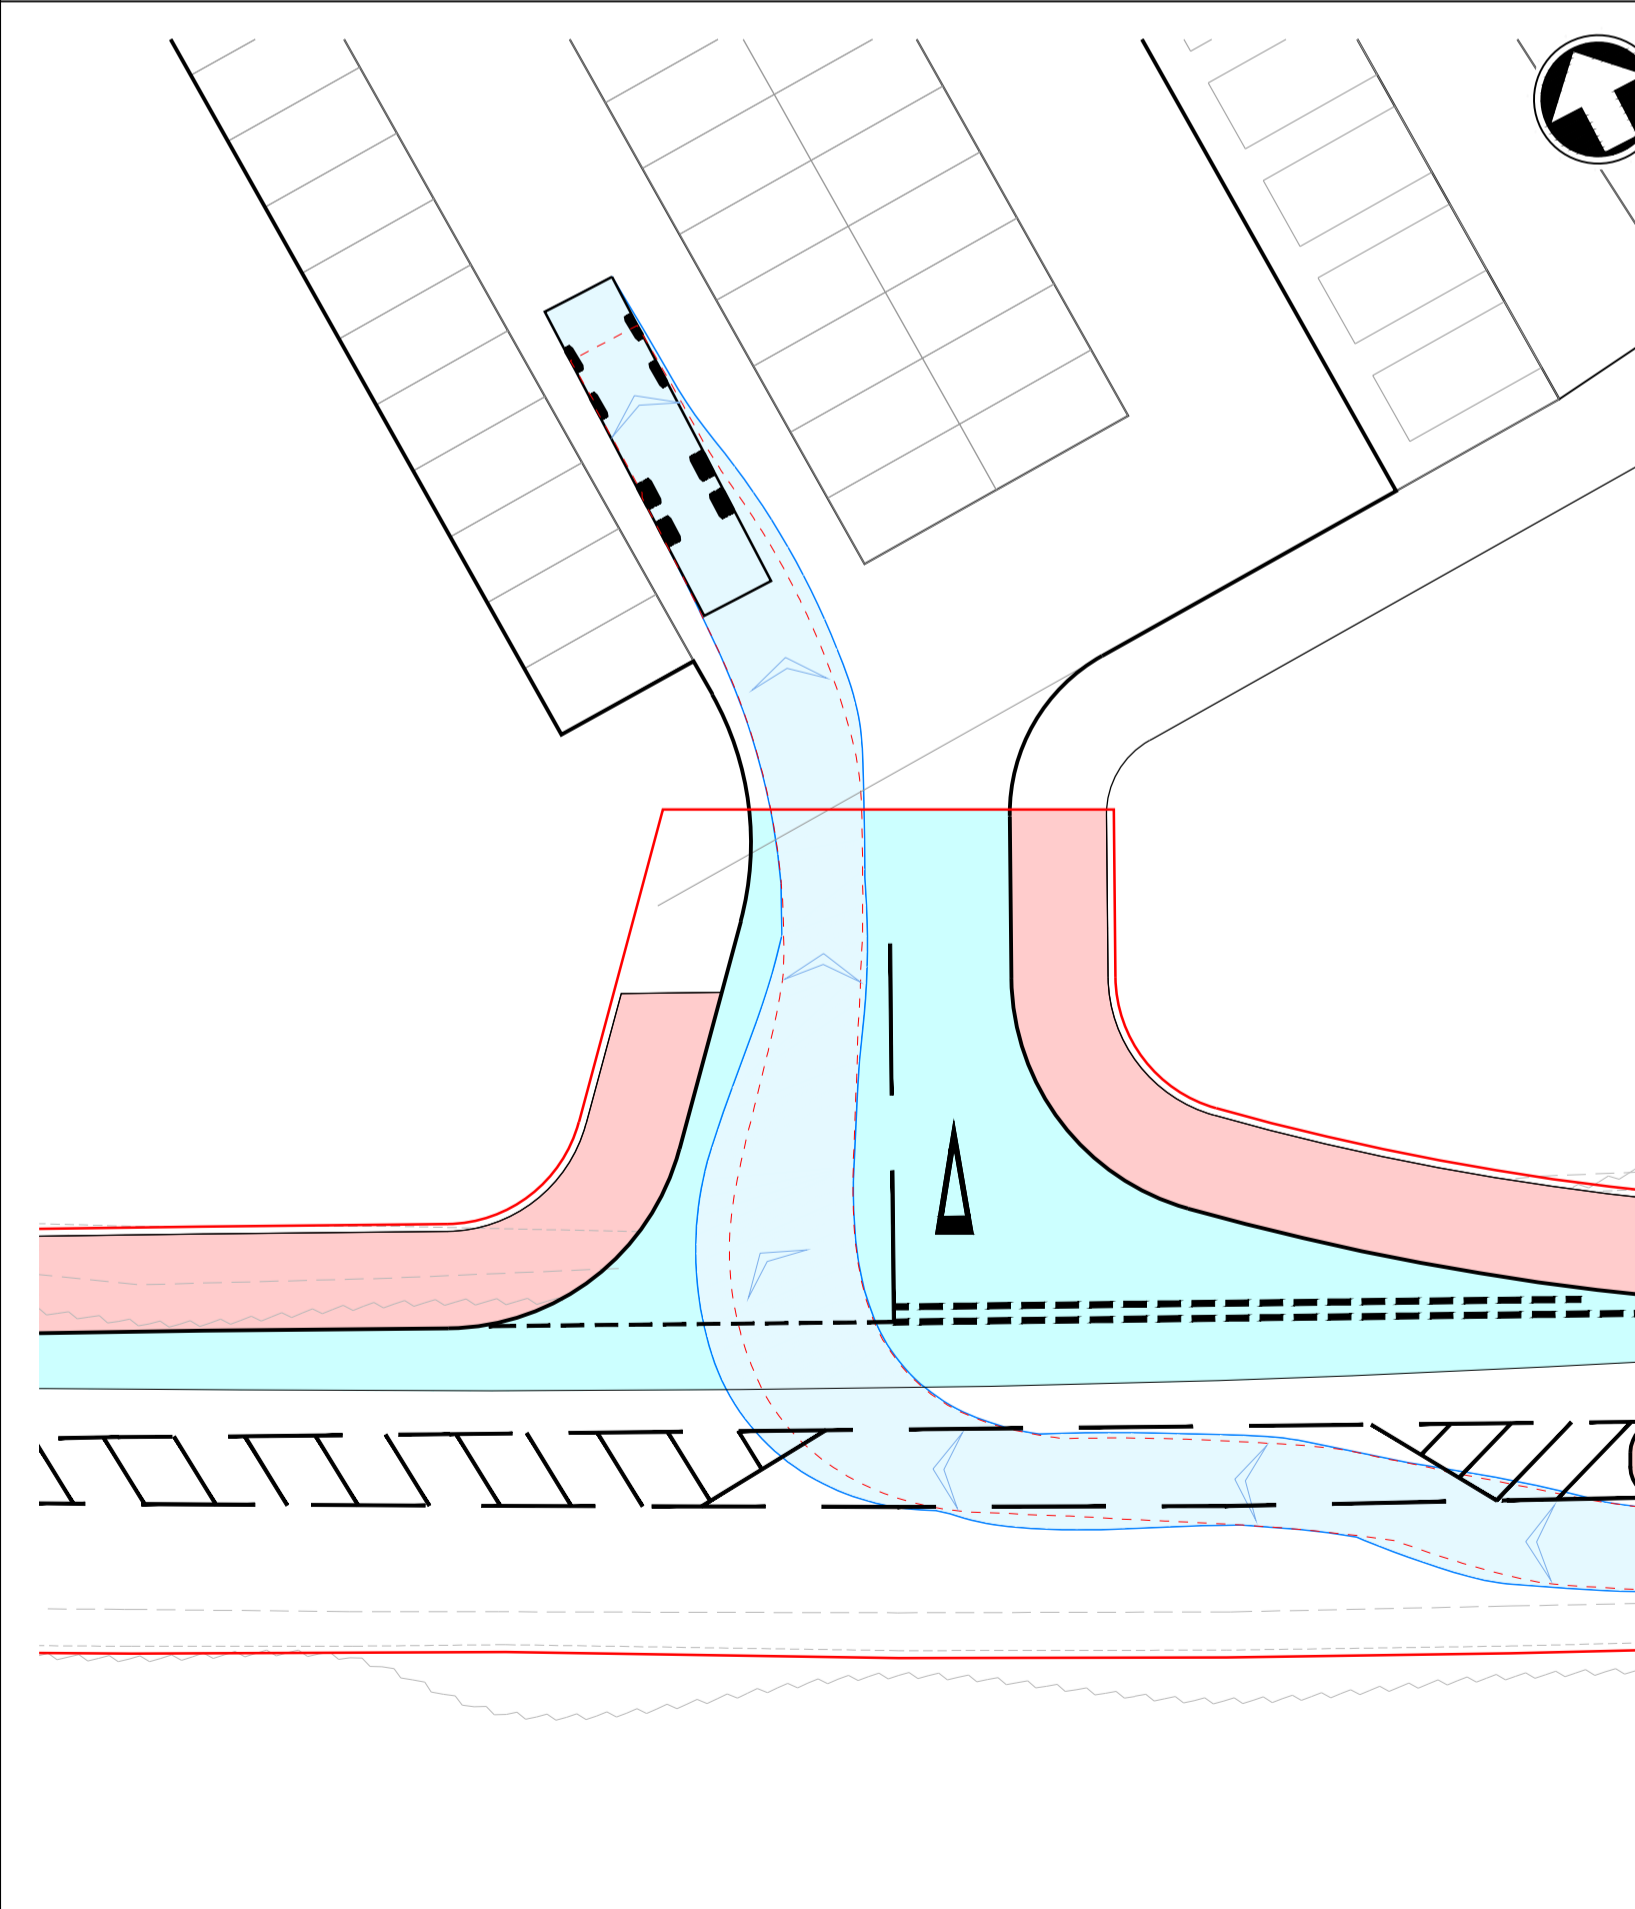

Plan View 5
Refuse Vehicle Entering

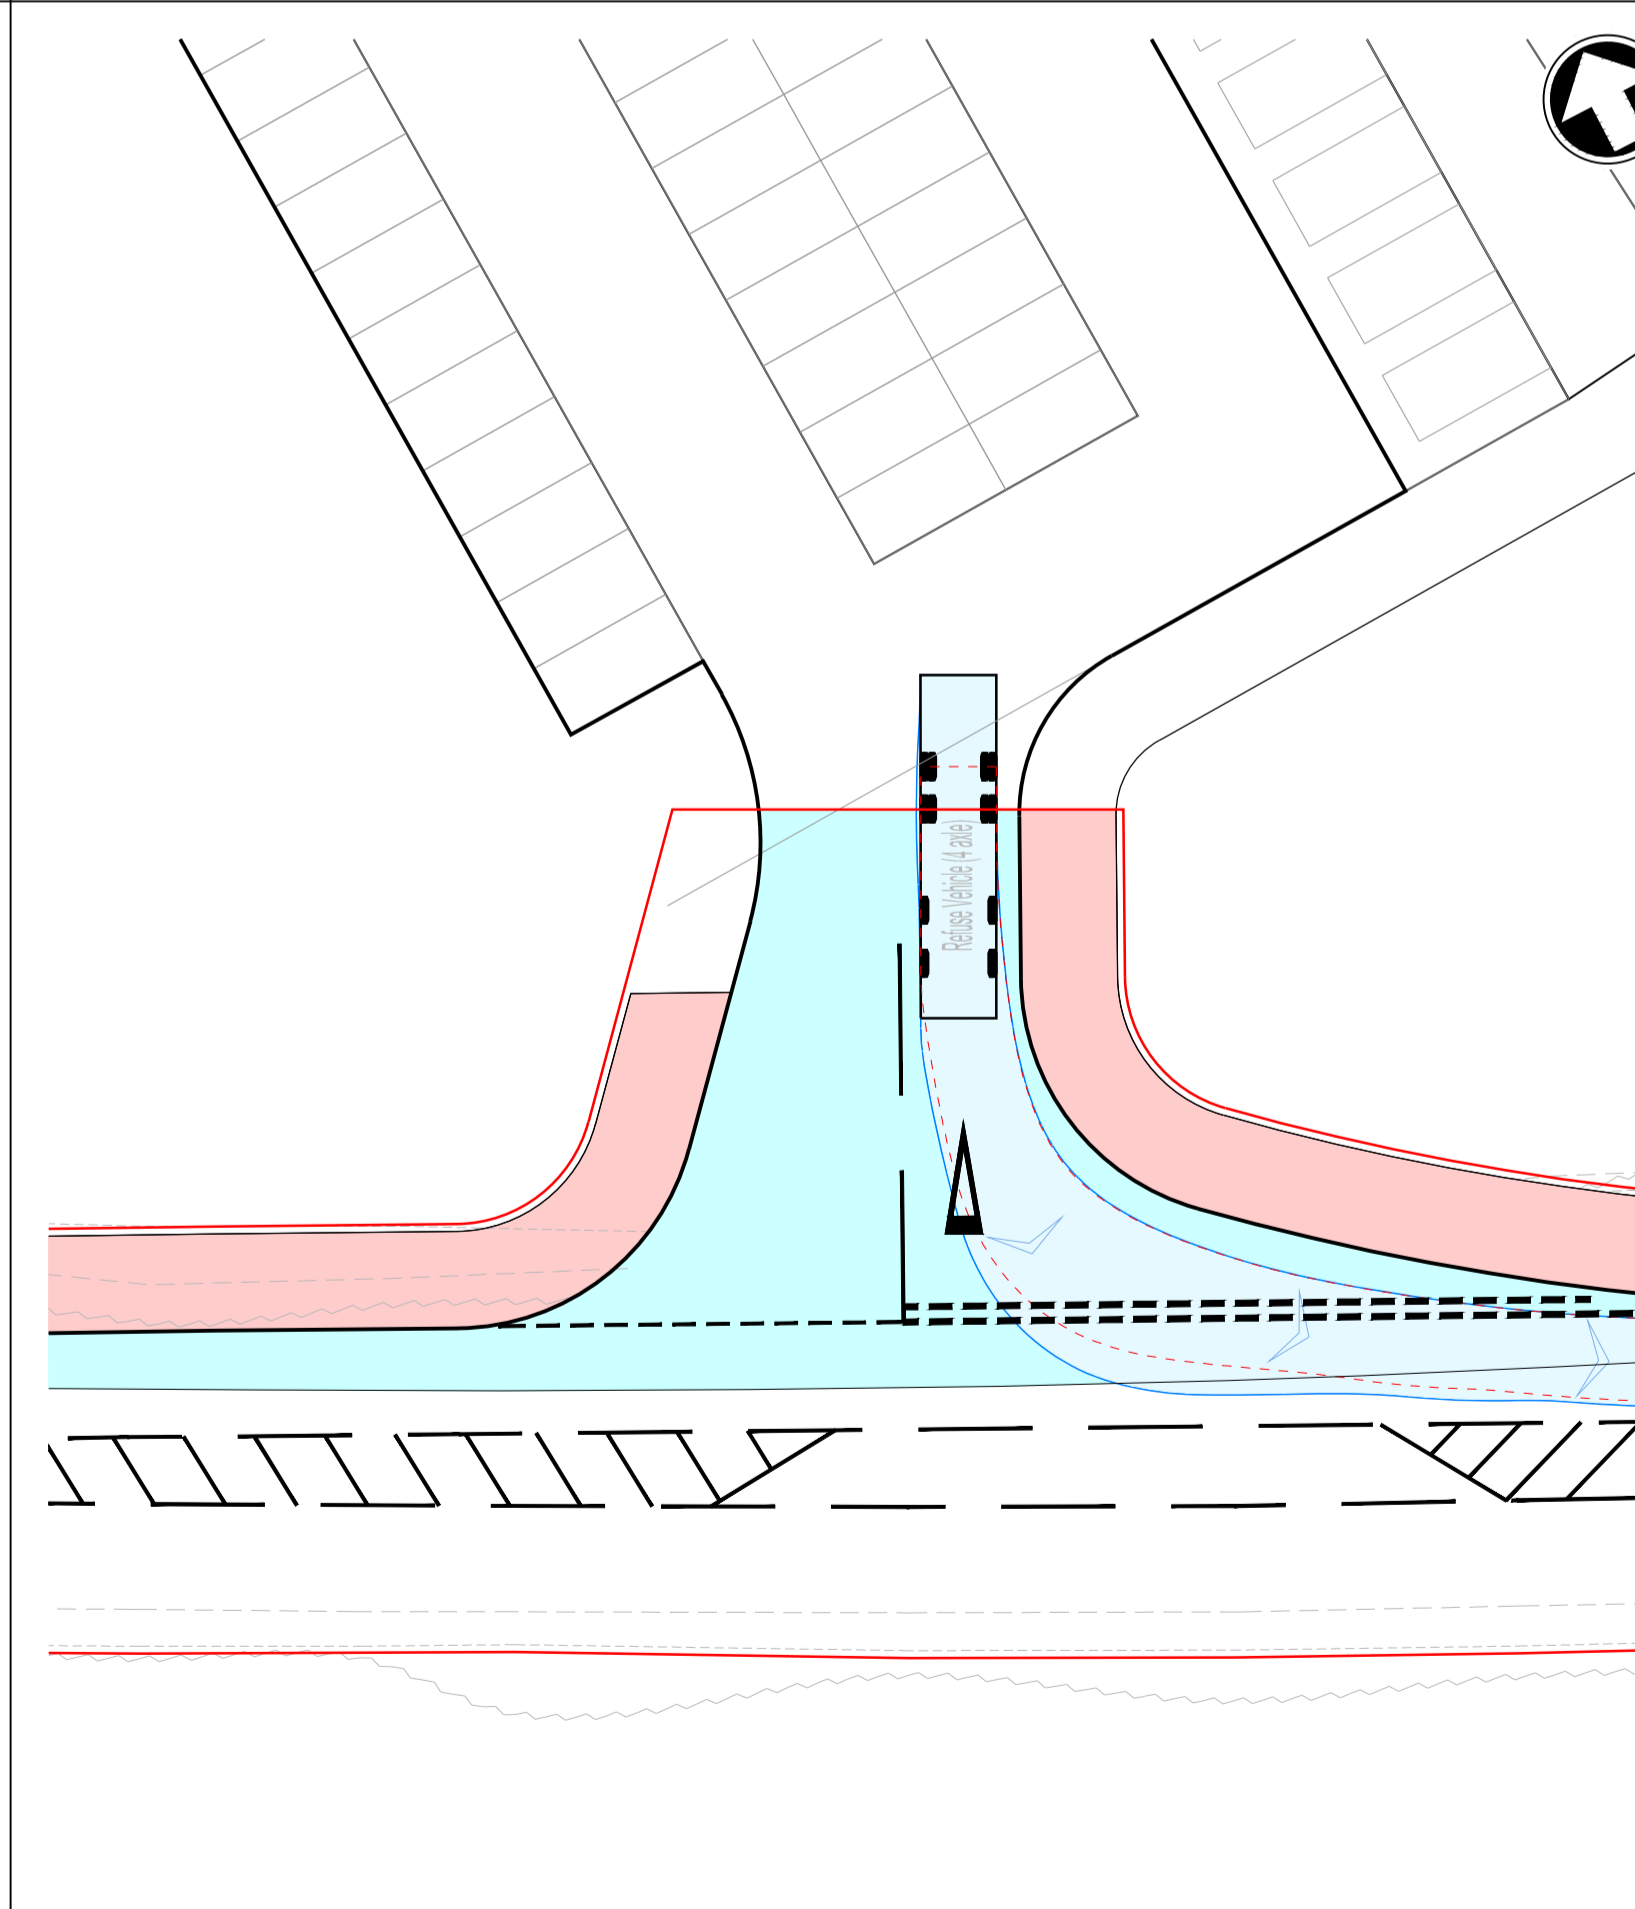

Plan View 6
Refuse Vehicle Exiting

- Notes
1. Do not scale from this drawing.
 2. All dimensions are in metres, unless noted otherwise.
 3. Highway layout onto Mably Road indicative only and subject to initial meeting with Oxfordshire County Council
 4. Layout prepared in 2D only and subject to 3D levels design for cut and fill requirements
 5. DRAWING MUST BE READ IN COLOUR.

Key to symbols

- Proposed Footway / Cycleway
- Proposed Carriageway
- Proposed Extent of Junction Planning Application Works

Vehicle Tracking - Key to Symbols

- Pink shade & symbol denote reverse direction
- Blue shade & symbol denote forward direction
- Grey dashed lines denote wing mirror & load overhang paths
- Dashed red lines denote wheel / track paths
- Solid blue lines denote chassis paths

Vehicle Tracking - Vehicle Details

Single Deck Bus


- Overall Length: 11.980m
- Overall Width: 2.440m
- Overall Body Height: 3.070m
- Min Body Ground Clearance: 0.306m
- Track Width: 2.322m
- Lock to Lock Time: 6.00s
- Kerb to Kerb Turning Radius: 10.368m

Large Refuse Vehicle (4 Axle)

- Overall Length: 11.347m
- Overall Width: 2.500m
- Overall Body Height: 3.751m
- Min Body Ground Clearance: 0.304m
- Track Width: 2.500m
- Lock to Lock Time: 6.00s
- Wait to Wait Turning Radius: 11.330m

Vehicle Tracking - Notes

A. This drawing shows the tracking of a vehicle only and must not be read as a design drawing.

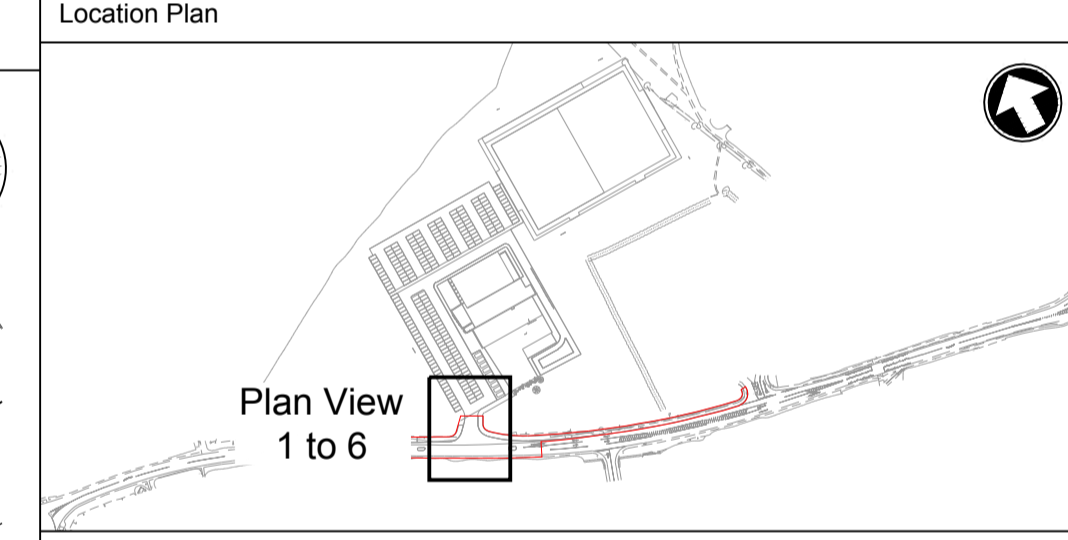

Rev	Date	Drawn	Description	Ch'k'd	App'd
P1	06.10.17	DF	Preliminary Issue	OD	SB

MOTT MACDONALD

Mott MacDonald House
8-10 Sydenham Road
Croydon, CR0 2EE
United Kingdom


T +44 (0)20 8774 2000
F +44 (0)20 8681 5706
W mottmac.com

Client
Vale of the White Horse


Title
New Leisure Centre, Wantage & Grove Pavement Construction & Highway Layout Junction Tracking

Designed	T Gould	TG	Eng check	O Daffarn	OD
Drawn	D Freeman	DF	Coordination	O Daffarn	OD
Dwg check	L Russell	LR	Approved	S Buckley	SB
Scale at A1	Status	Rev	Security		
1:250	PRE	P1	STD		

Drawing Number
380977-MMD-XX-00-DR-C-0504

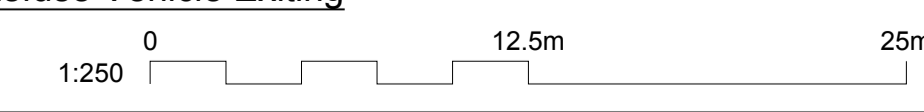

No.	Note
1	All dimensions to be verified on site by GENERAL CONTRACTOR and any work or setting out or preparing shop drawings.
2	Drawings not to be scaled. Work to figured dimensions only.
3	© copyright SAUNDERS BOSTON LIMITED. All rights reserved. This drawing remains the property of SAUNDERS BOSTON LIMITED at all times and may not be reproduced or copied in whole or in part without their prior written consent.
4	This drawing and related specifications are for use only in the stated location.
5	This drawing is to be read in conjunction with all other Consultants drawings and specifications.
6	Drainage has not been surveyed and all pipe locations and below ground drainage runs are indicative.

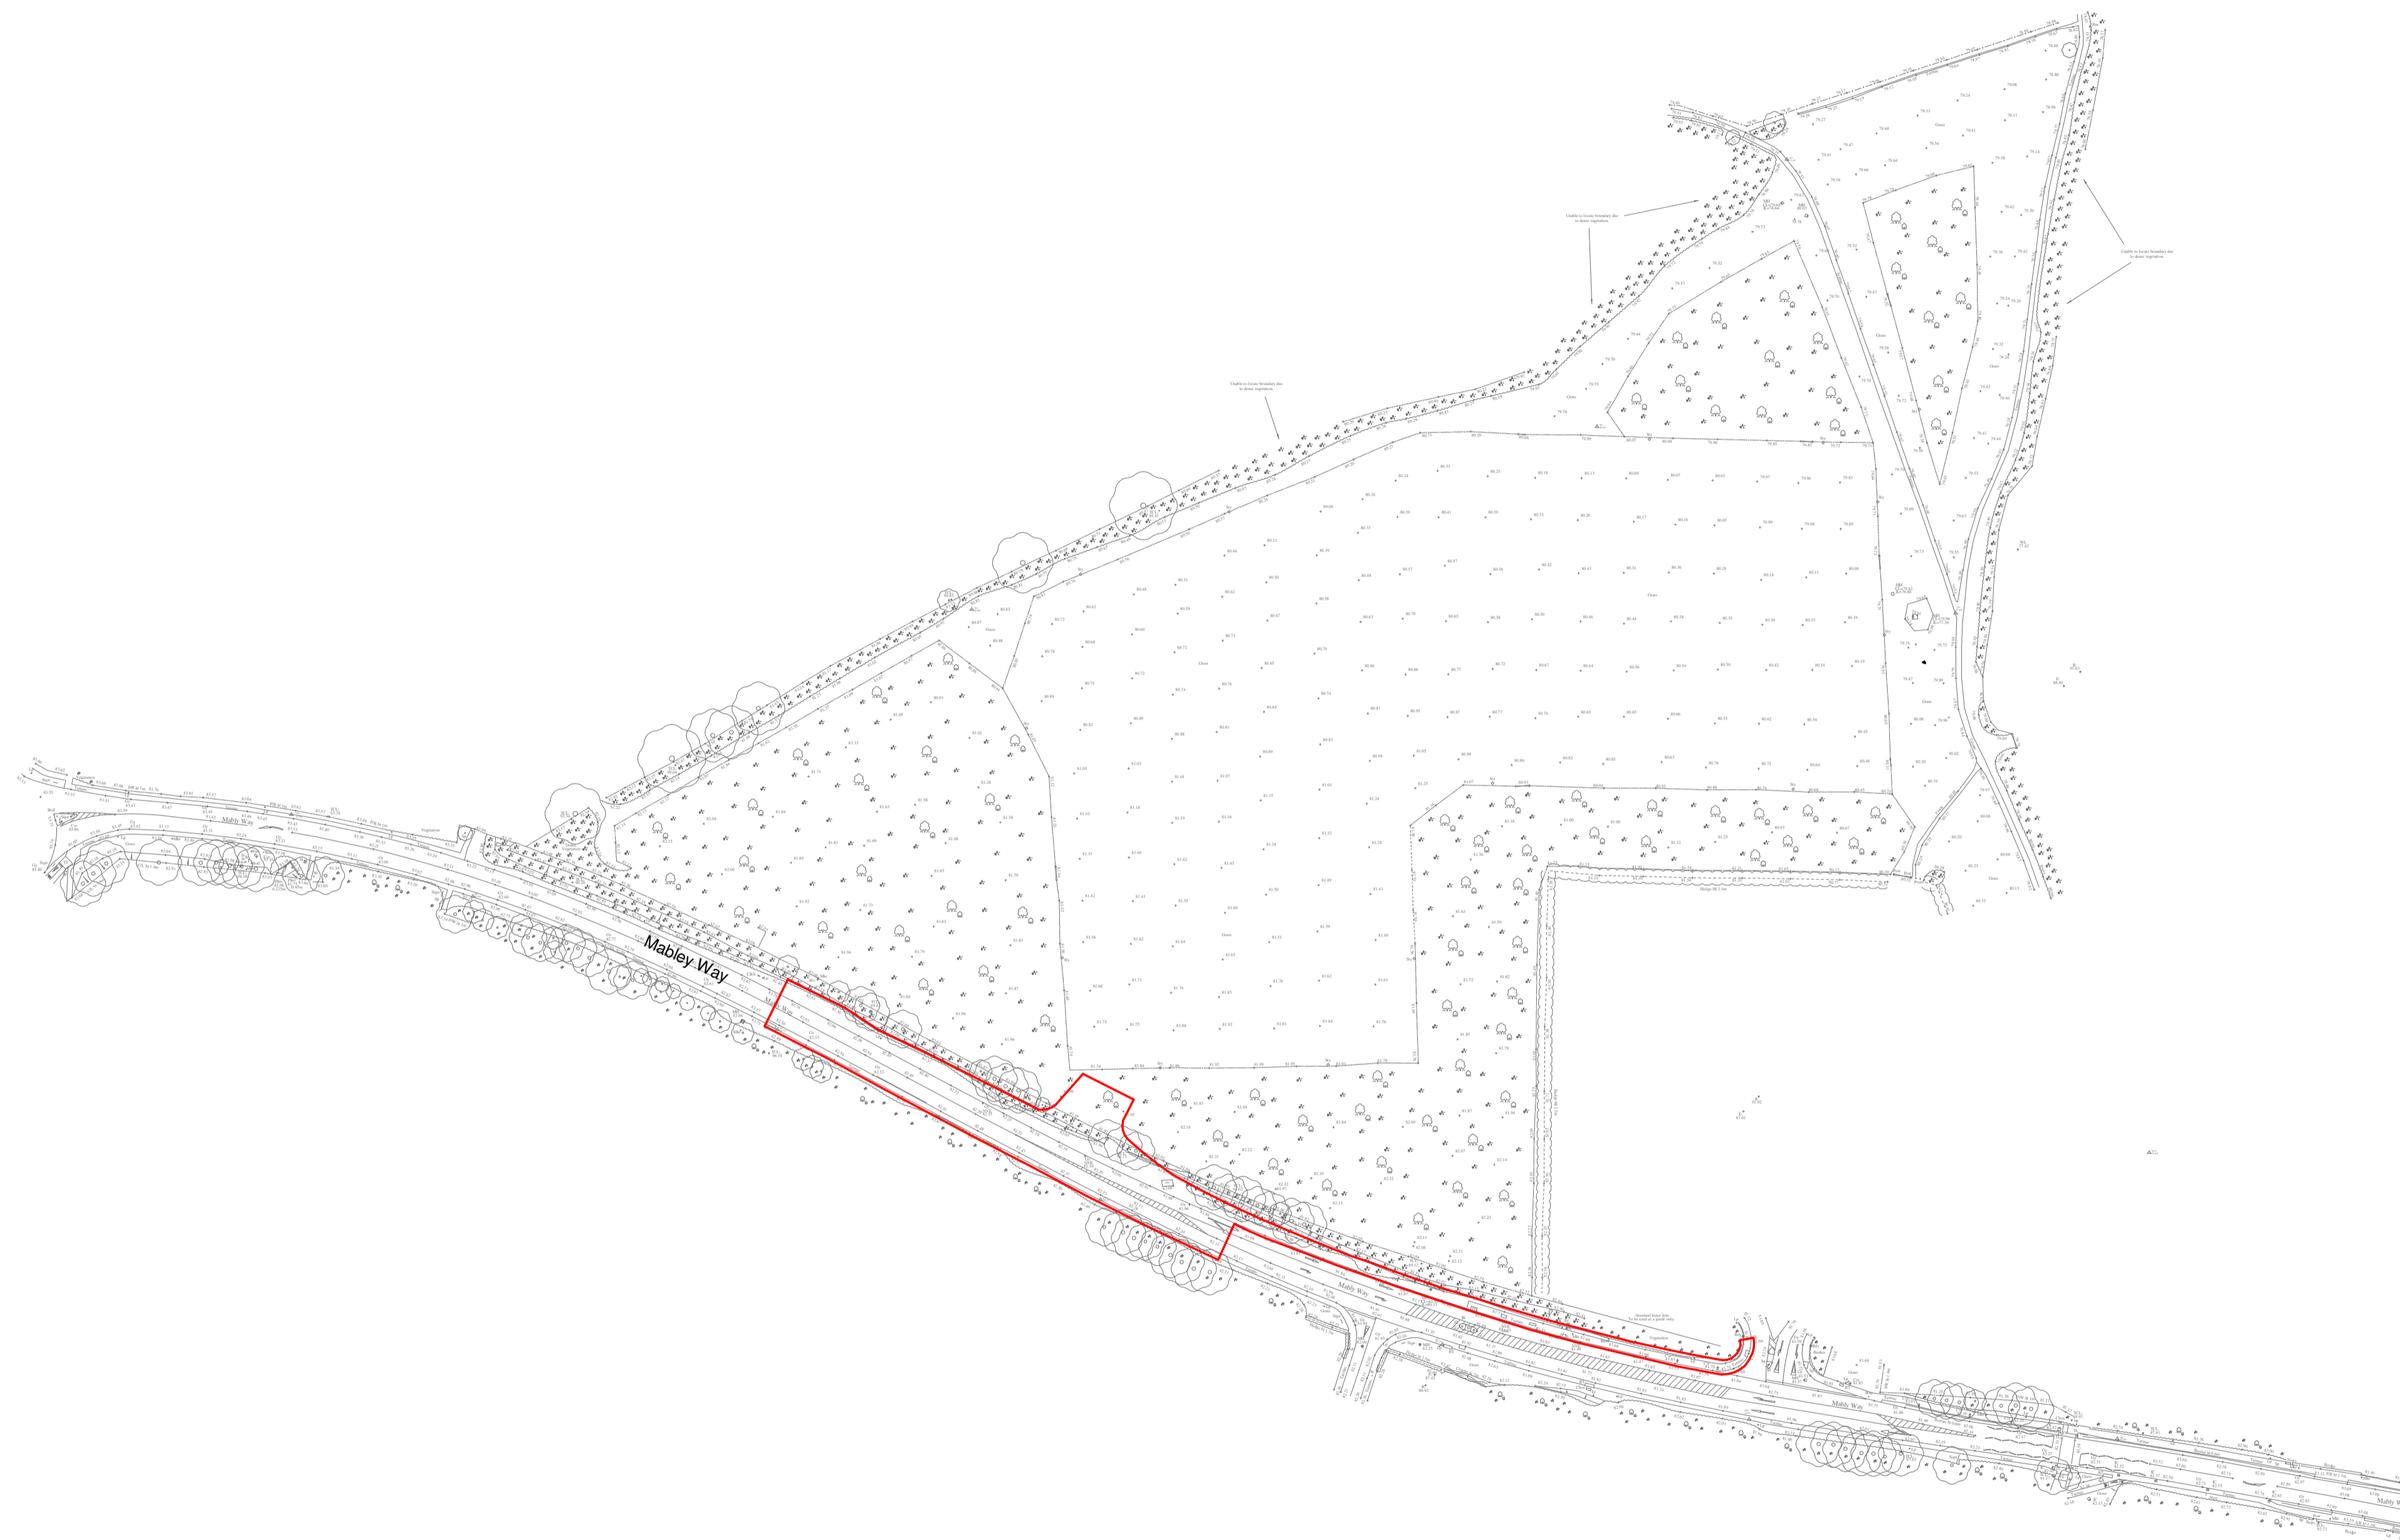

No.	Revision	Date	Chk	Auth

RIBA WORKSTAGE 2

Saunders Boston ARCHITECTS

Eastern Gate House, 119 Newmarket Road, Cambridge CB5 9HA
T 01223 367733 E office@saundersboston.co.uk

Client Vale of White Horse District Council	
Job New Leisure Centre	
Drawing Location Plan	
Scales 1 : 1250 @A1	Date 10/17/17
SBA Project Code 1569	Drawing Status Code
Revision 	
project 1569	originator zone level type role number -SBA-XX-XX-DR-A-509