

Appendix 1



— DENOTES SITE BOUNDARY

A	RED LINE BOUNDARY REVISED	02.03.18	GD	JS	JS
Mark	Revision	Date	Drawn	Chkd	Appd

SCALING NOTE: Do not scale from this drawing. If in doubt, ask.
UTILITIES NOTE: The position of any existing public or private sewers, utility services, plant or apparatus shown on this drawing is believed to be correct, but no warranty to this is expressed or implied. Other such plant or apparatus may also be present but not shown. The Contractor is therefore advised to undertake his own investigation where the presence of any existing sewers, services, plant or apparatus may affect his operations.

Drawing Issue Status
PLANNING

RESIDENTIAL DEVELOPMENT
CHALLOW ROAD, EAST CHALLOW

LOCATION PLAN

Client
MACTAGGART &
MICKEL



Date of 1st Issue 04.09.2017	Designed GD	Drawn GD
A3 Scale 1:2000	Checked DM	Approved -

Drawing Number 40830/2503/001	Revision A
----------------------------------	---------------



Offices throughout
the UK and Europe
www.peterbrett.com
© Peter Brett Associates LLP
EDINBURGH
Tel: 0131 220 1414

Appendix 2

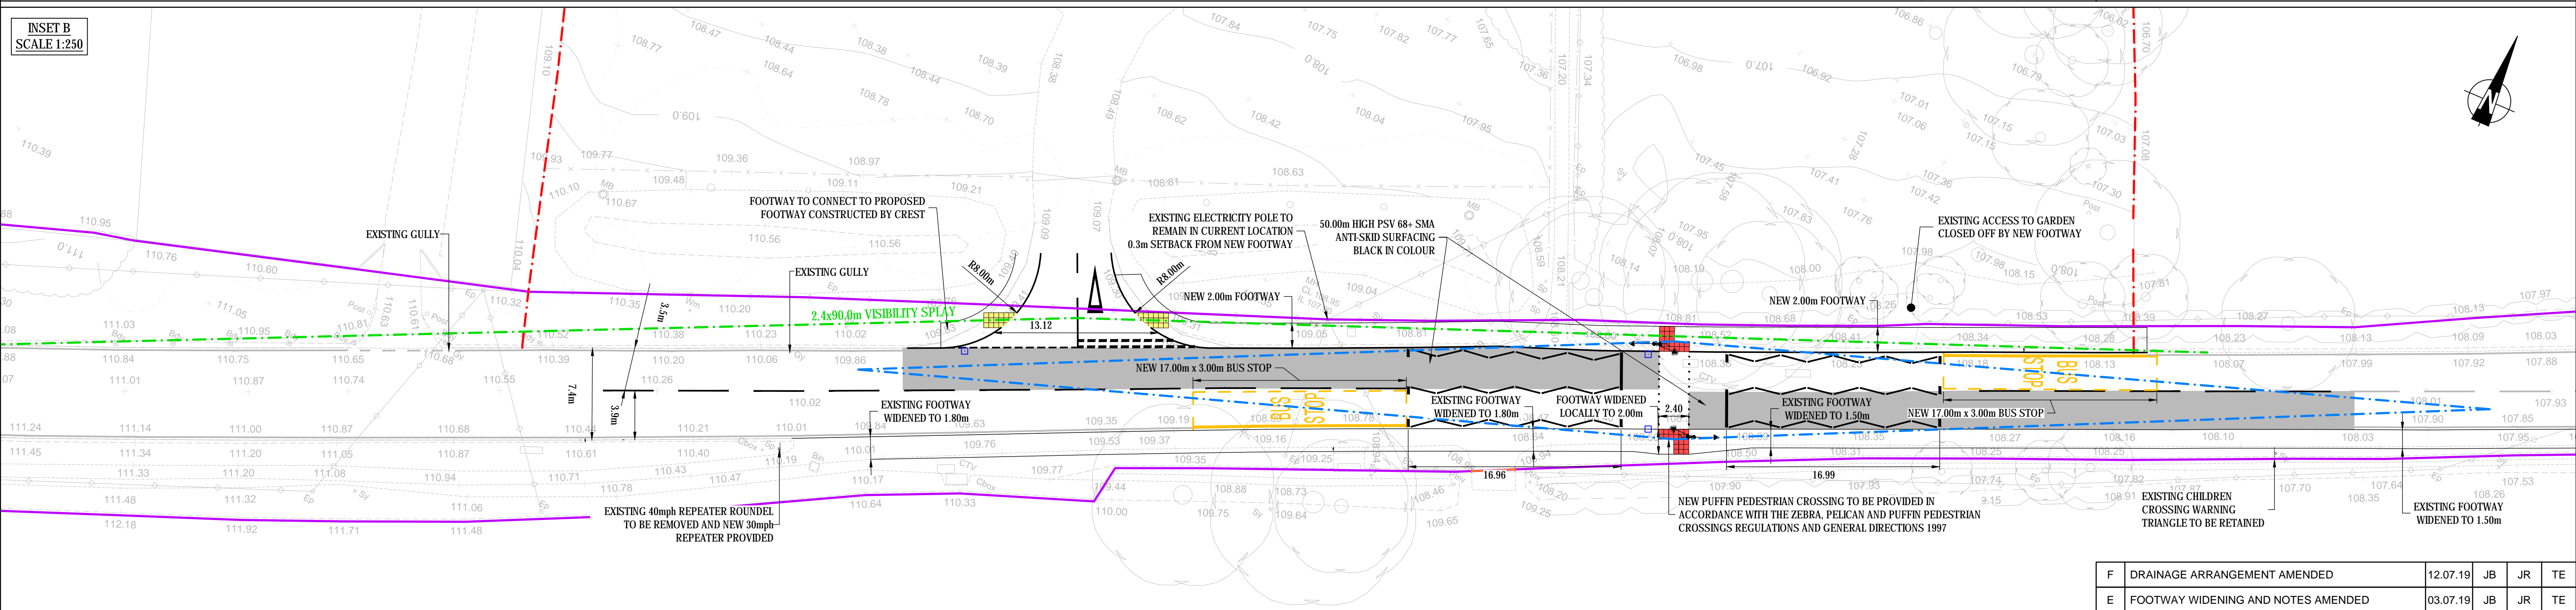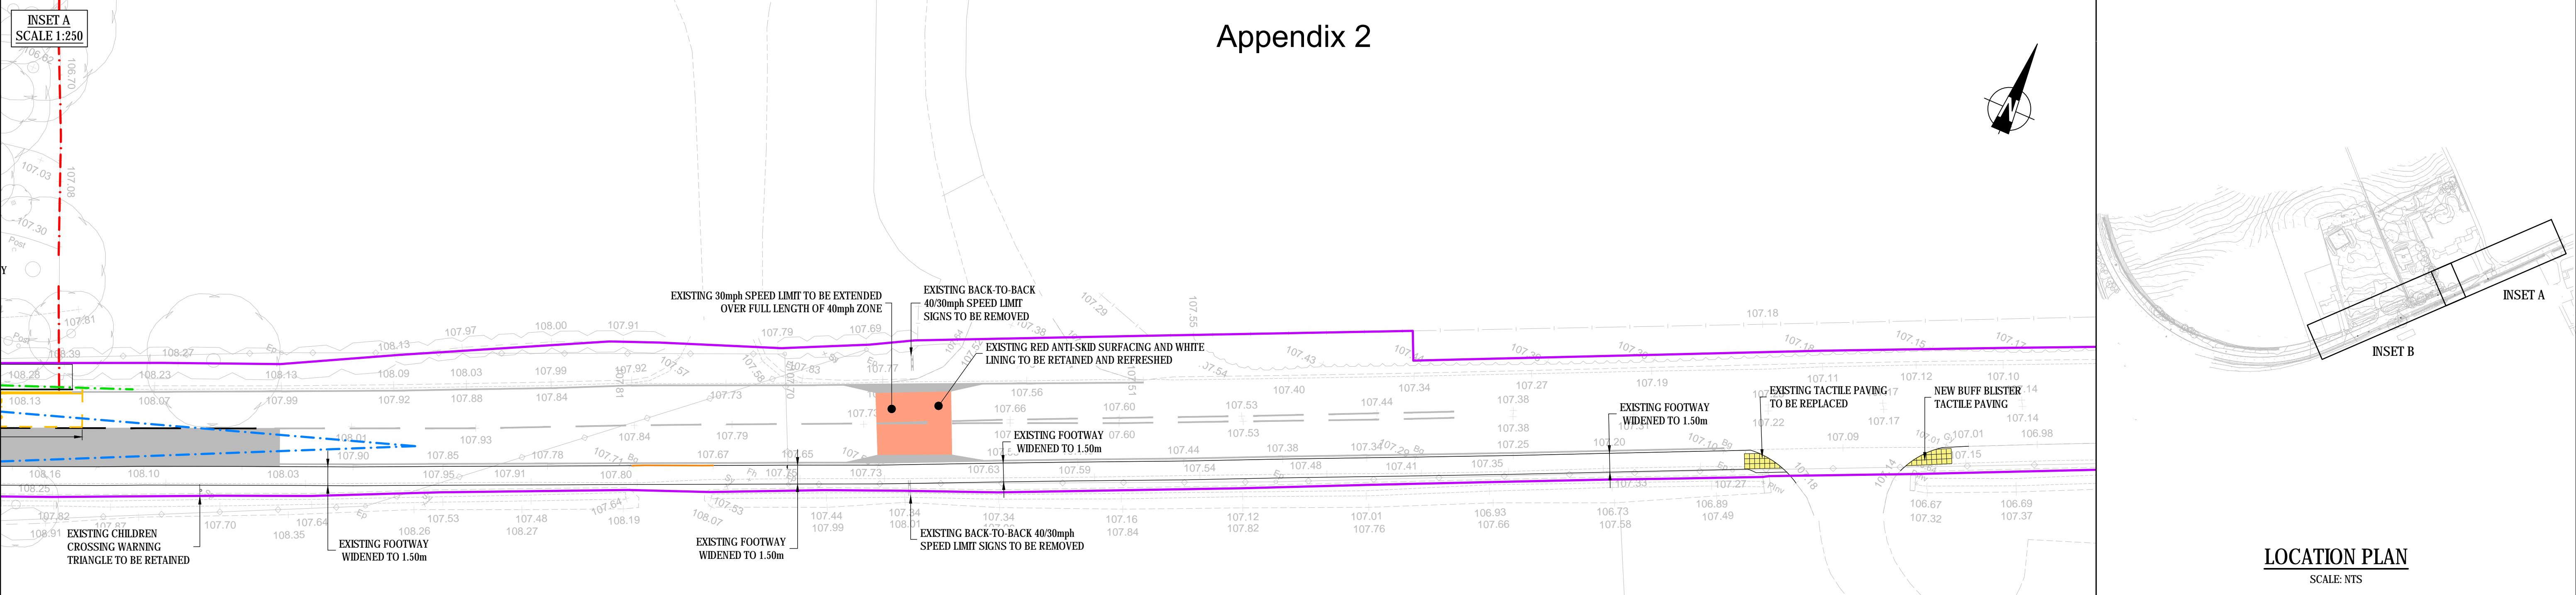

F	DRAINAGE ARRANGEMENT AMENDED	12.07.19	JB	JR	TE
E	FOOTWAY WIDENING AND NOTES AMENDED	03.07.19	JB	JR	TE
D	SOUTH WEST GATEWAY FEATURE/WORKS REMOVED	01.07.19	JL	JR	TE
C	NOTE REGARDING ELECTRICITY POLE ADDED	22.05.19	CA	JB	JR
B	ADDITIONAL ANNOTATION ADDED	18.04.19	RVH	JR	JR
A	REVISED ANNOTATIONS ON DRAWING	29.03.19	LA	JB	-
Mark	Revision	Date	Drawn	Chkd	Appd

SCALING NOTE: Do not scale from this drawing. If in doubt, ask.

UTILITIES NOTE: The position of any existing public or private sewers, utility services, plant or apparatus shown on this drawing is believed to be correct, but no warranty to this is expressed or implied. Other such plant or apparatus may also be present but not shown. The Contractor is therefore advised to undertake his own investigation where the presence of any existing sewers, services, plant or apparatus may affect his operations.


Drawing Issue Status	APPROVAL
----------------------	----------

RESIDENTIAL DEVELOPMENT
CHALLOW ROAD, EAST CHALLOW
OFFSITE HIGHWAY WORKS
GENERAL ARRANGEMENT

Client

MACTAGGART &
MICKEL

Date of 1st Issue 04.02.2018	Designed GD	Drawn GD
A1 Scale 1:250	Checked DM	Approved -
Drawing Number 40830/2504/011		Revision F



Offices throughout
the UK and Europe

www.peterbrett.com

© Peter Brett Associates LLP
EDINBURGH
Tel: 0131 220 1414

NOTES

1. REFER TO DRAWING 40830/2504/006 FOR DRAINAGE STRATEGY PLAN
2. REFER TO DRAWING 40830/2504/010 FOR HIGHWAY ADOPTION PLAN
3. REFER TO DRAWING 40830/2504/014 FOR CARRIAGEWAY CROWN LONG SECTIONS
4. JUNCTION VISIBILITY SPLAY PROVIDED IN ACCORDANCE WITH DRMB TD9/93 TABLE 3
5. CROSSING VISIBILITY SPLAY PROVIDED IN ACCORDANCE WITH LTN 2/95 TABLE 1
6. NO VEGETATION TO BE PLANTED WITHIN EXISTING HIGHWAY VERGE

LEGEND

- DENOTES JUNCTION VISIBILITY SPLAY
- DENOTES CROSSING VISIBILITY SPLAY
- DENOTES SITE BOUNDARY
- DENOTES EXISTING HIGHWAY BOUNDARY
- PROPOSED HIGHWAY GULLY.