



**COPYRIGHT RESERVED**  
 THE INFORMATION CONTAINED  
 HEREIN IS UNCLASSIFIED  
 UNLESS INDICATED OTHERWISE  
 AND IS NOT TO BE REPRODUCED OR  
 DISCLOSED WITHOUT THE EXPRESS PERMISSION OF THE  
 OFFICE OF THE ARCHITECTS

REVISIONS	Rev.	Date	Description
	A	17.01.13	Site plan amended
	B	30.04.13	Site plan amended
	C	10.05.13	Site plan amended

**Client:**  
 Bellwood Projects Ltd

**Job:**  
 Walnut Tree Cottage  
 Denchworth Road  
 Grove

**Drawing Title:**  
 Site Plan




**Scale:**  
 1:500 @A3

**Date:** May 13  
**Drawn By:** JKJ  
**Checked:** SRJ

**Drawing No:** 2456.207  
**Revision:** C

**PLANNING**

 The Merion House, Methens Park, Colkham  
 Wiltshire, SN13 6BP  
 T: 01249 709407 F: 01249 470077  
 info@bellwood.co.uk www.bellwood.co.uk

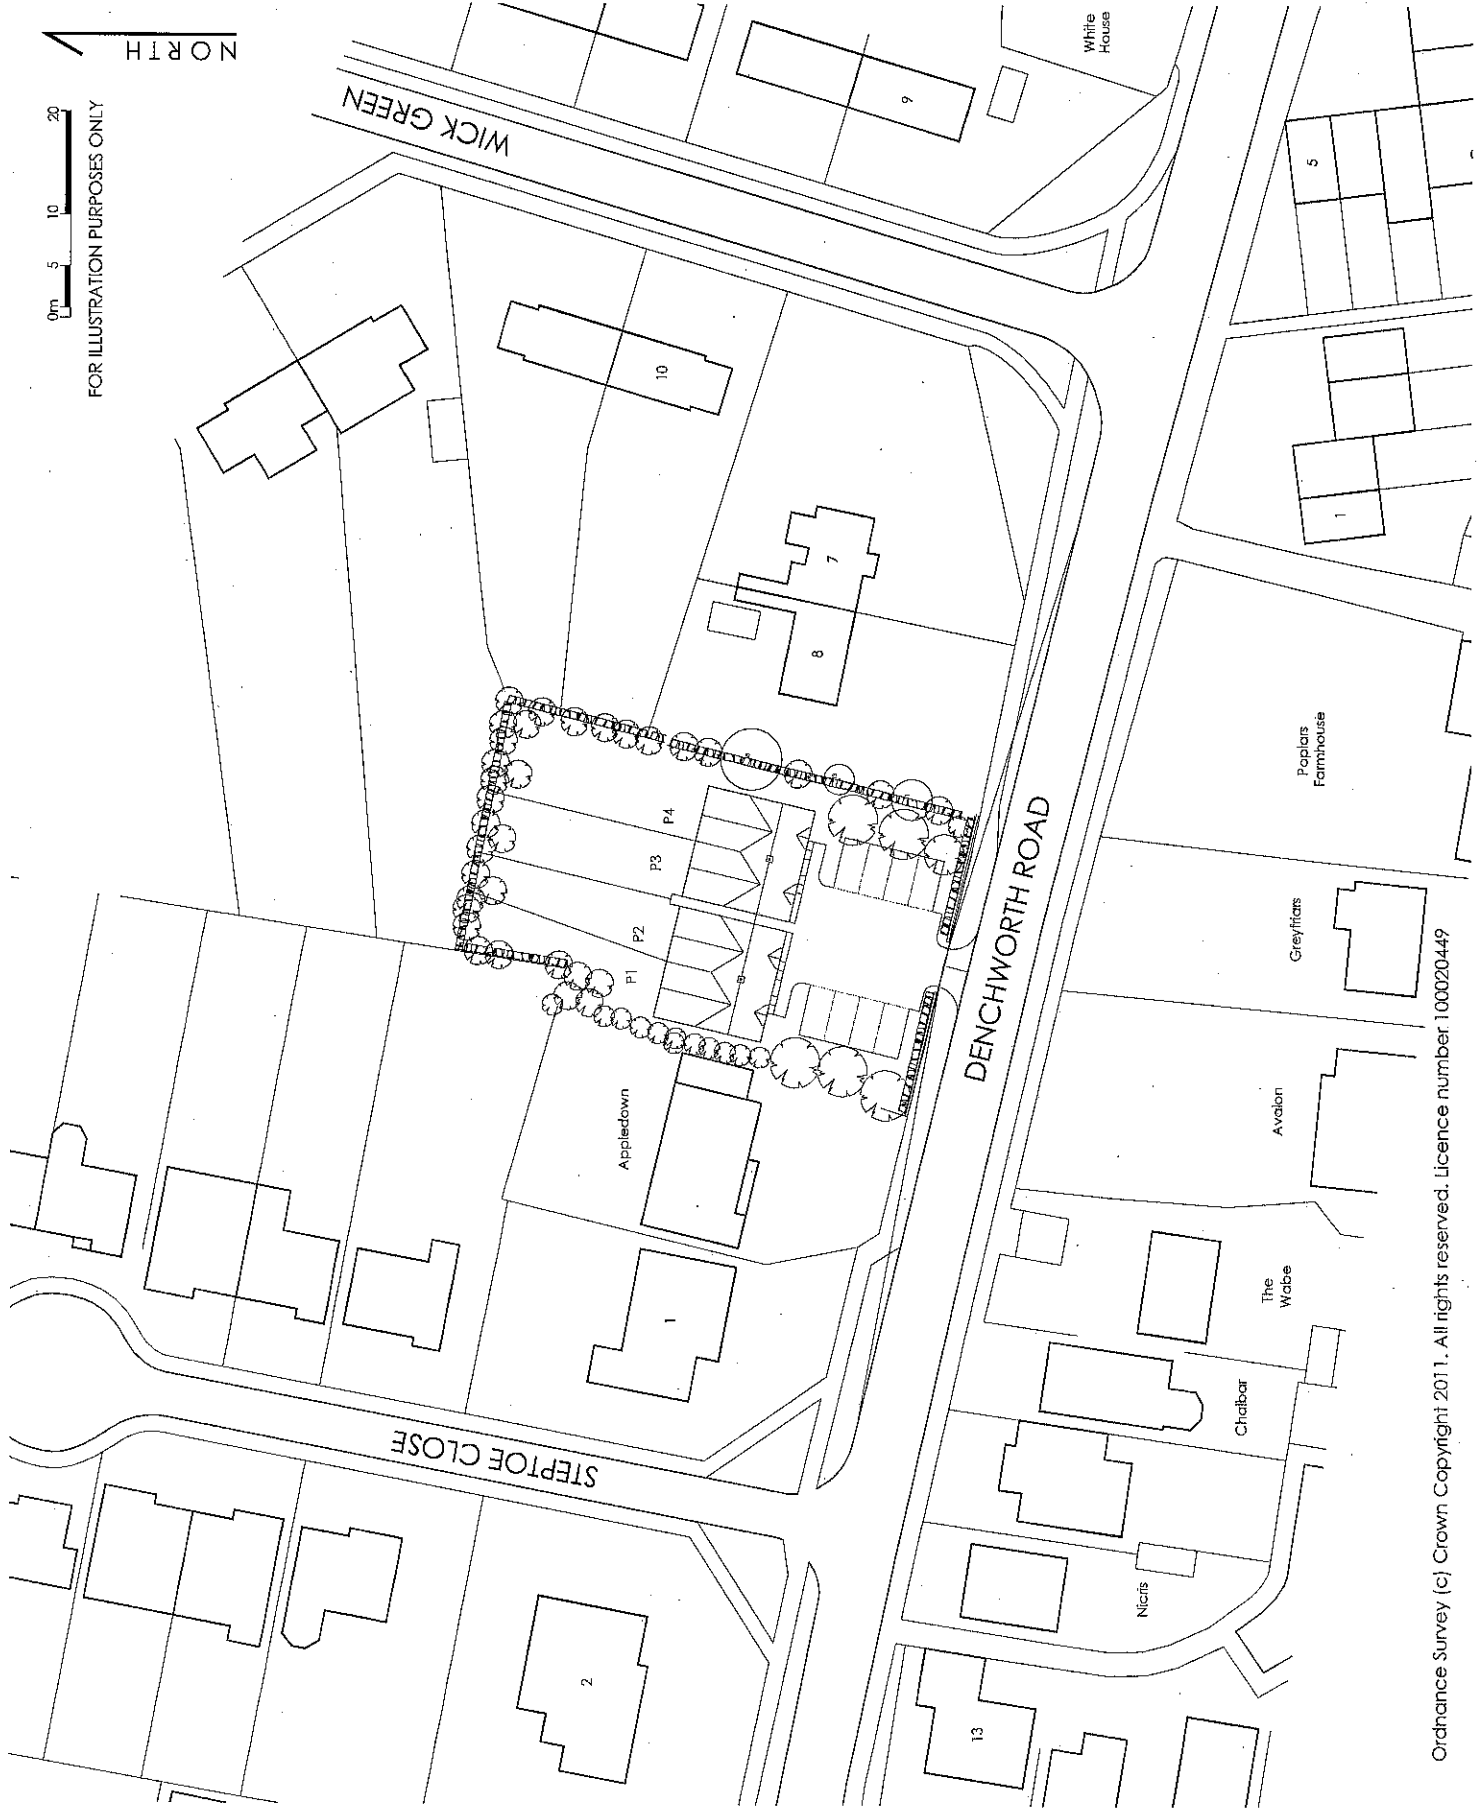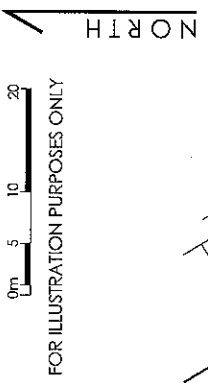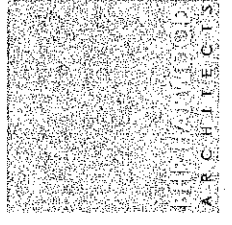

**CONTRACT DETAILS**  
 THE DRAWING IS THE PROPERTY OF THE ARCHITECT AND IS NOT TO BE REPRODUCED OR TRANSMITTED IN ANY FORM OR BY ANY MEANS, ELECTRONIC OR MECHANICAL, WITHOUT THE WRITTEN PERMISSION OF THE ARCHITECT.

REV.	DATE	DESCRIPTION
A	17/01/13	Concept consultant
B	18/05/13	Preparation elevations
C	18/05/13	Plans and elevations

Client: **Bellwood Projects Ltd**









Job: **Walnut Tree Cottage  
 Denchworth Road  
 Grove**

Drawing Title: **Plots 1-4  
 Plans and Elevations**

Scale: **1:100 @ A1**  
 Date: **May 13**  
 Drawn By: **JKJ**  
 Checked: **SRJ**  
 Drawing No: **2456.203**  
 Revision: **C**

**PLANNING**


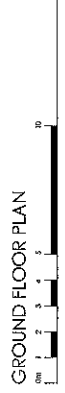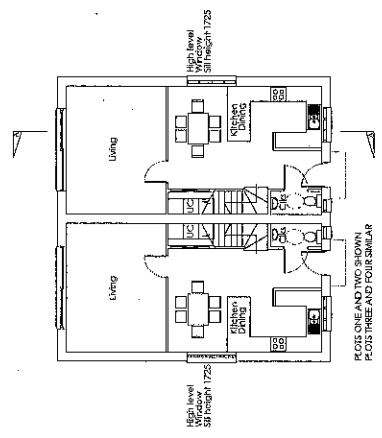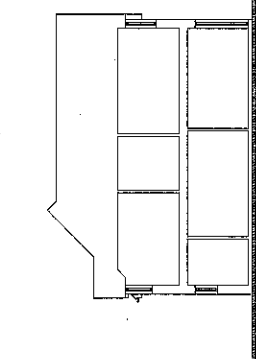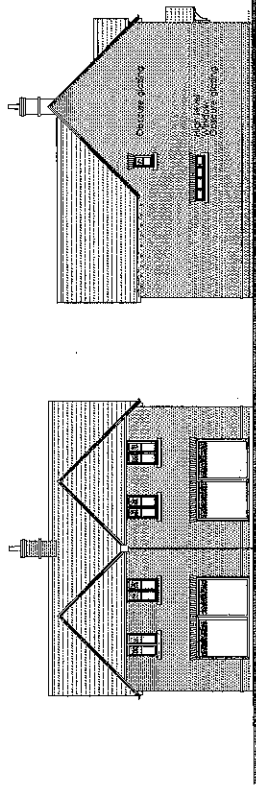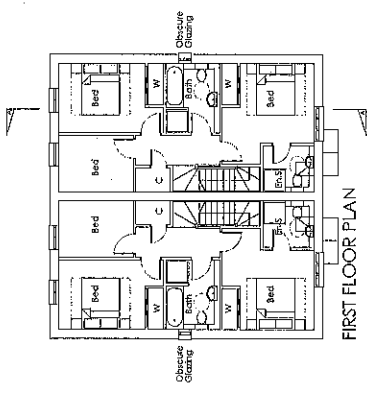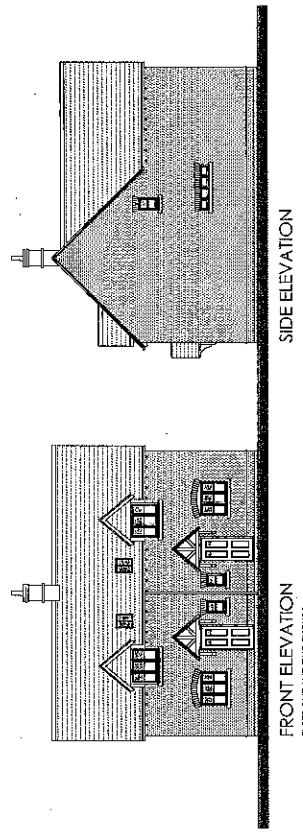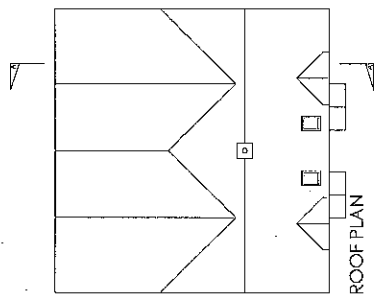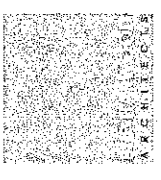

FOR ILLUSTRATION PURPOSES ONLY