


Rochester House,
 Eynsham Road,
 Farnborough,
 Oxford OX2 9NH
 Telephone: 01865 861281

Priors Court Farm,
 West Hanney


Aug 2012
 1:1250@A4


Site location plan

P06

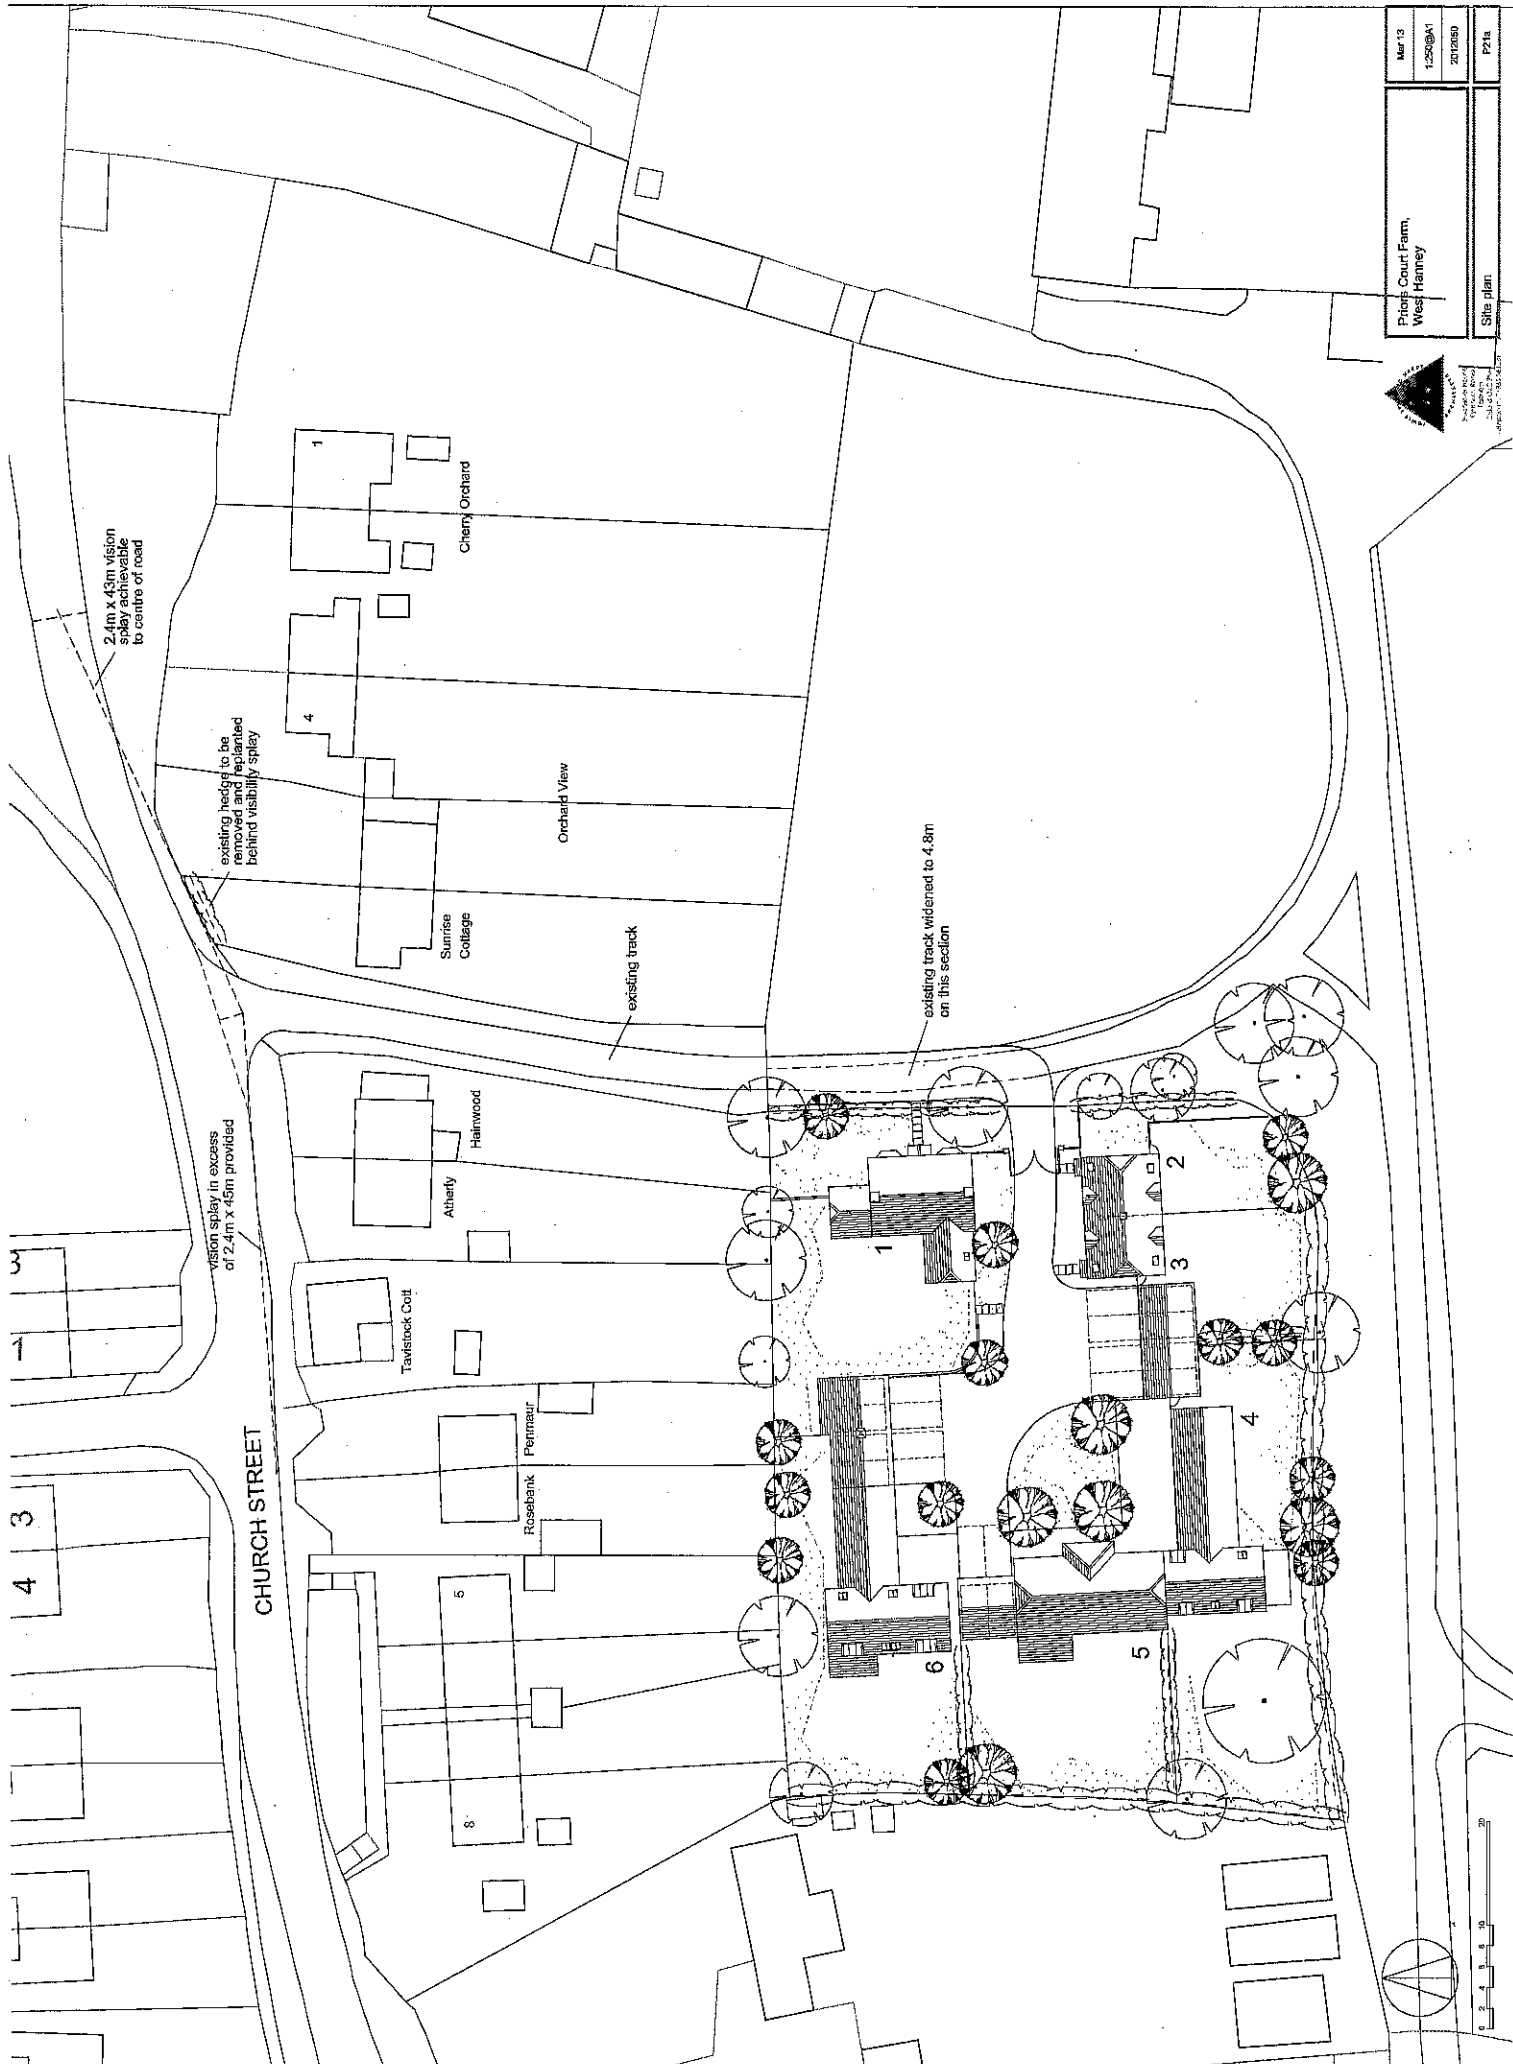


Mar 13	1:250@A1	2012/08/0	P21a

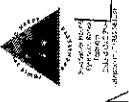


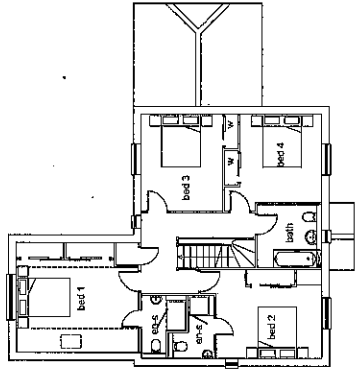


plot 1 - first floor plans

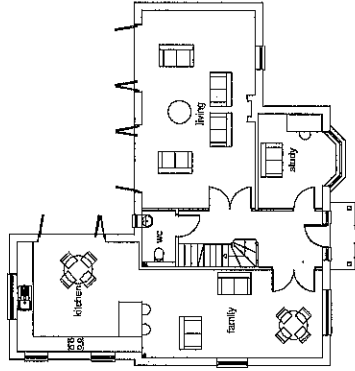


plot 1 - ground floor plans

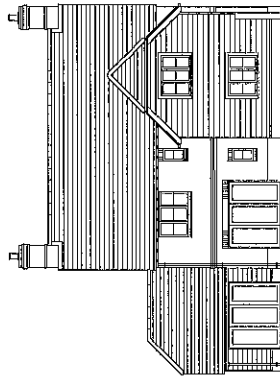

plot 1 - west elevation
the farmhouse

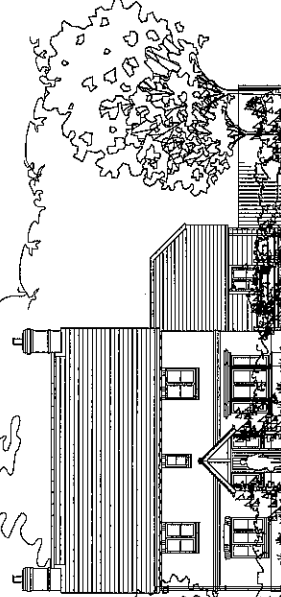

plot 1 - front elevation
the farmhouse

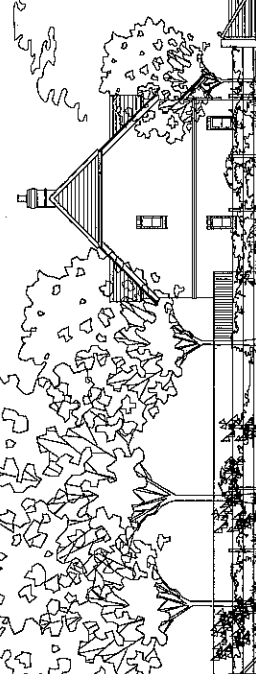

plot 4 - right side elevation
the cottages


elevation from lane




Prinos Court Farm,
West Hamney

Phase and elevations


Mar 13	1:100@A1	2012260	P22
--------	----------	---------	-----

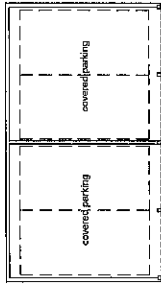


plan covered parking, plots 2-4

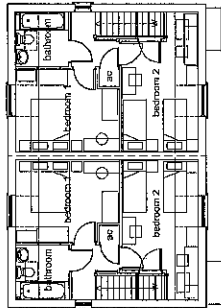


plot 2&3- first floor plans

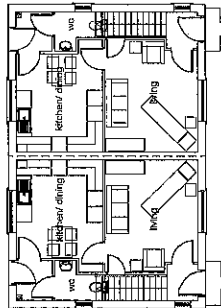


plot 2&3- ground floor plans

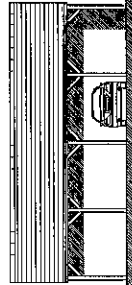


front elevation covered parking, plots 2-4

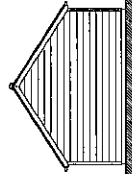


east elevation

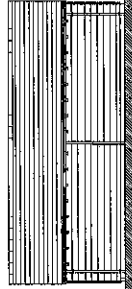


south elevation

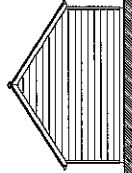


west elevation

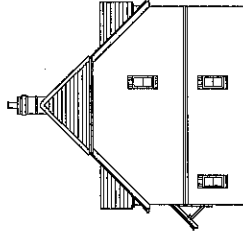


plots 2&3- west elevation

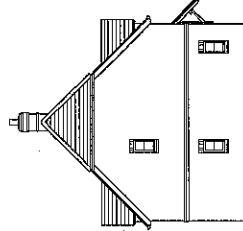


plots 2&3- east elevation the cottages

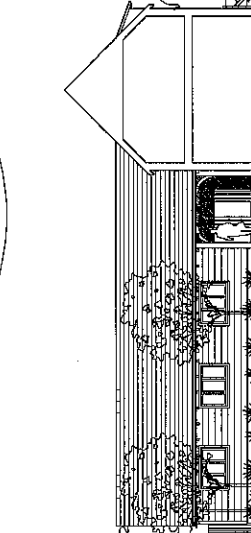


plots 2&3- front elevation the cottages

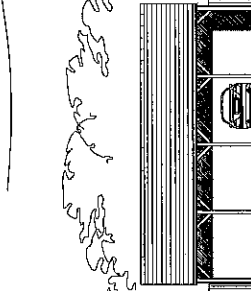

plot 4- front elevation the barns

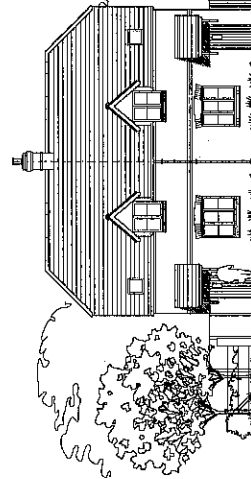

section through site - facing south

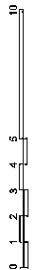



P13/V0631/FUL APP1

Priors Court Farm, West Hanney

Planes and elevations

Mar 13
1:100@A1
2013/06
P13


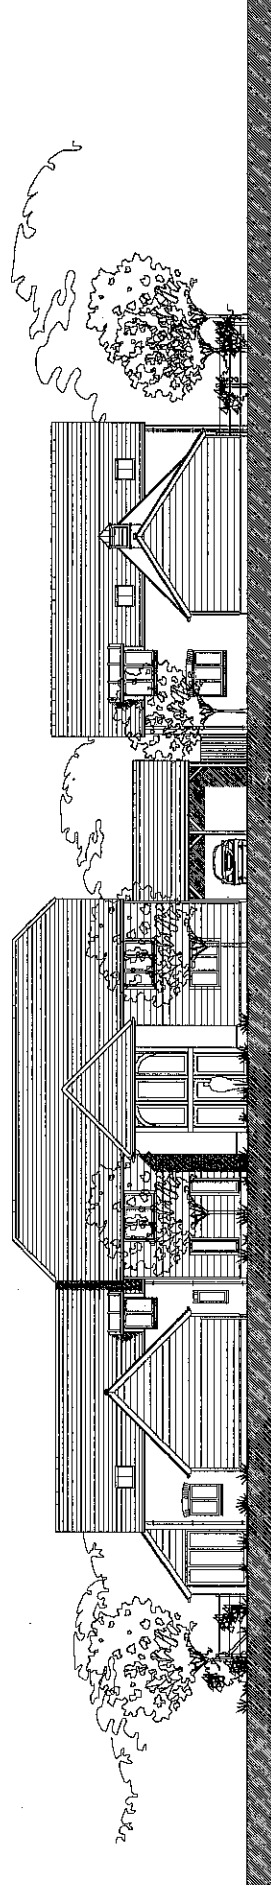
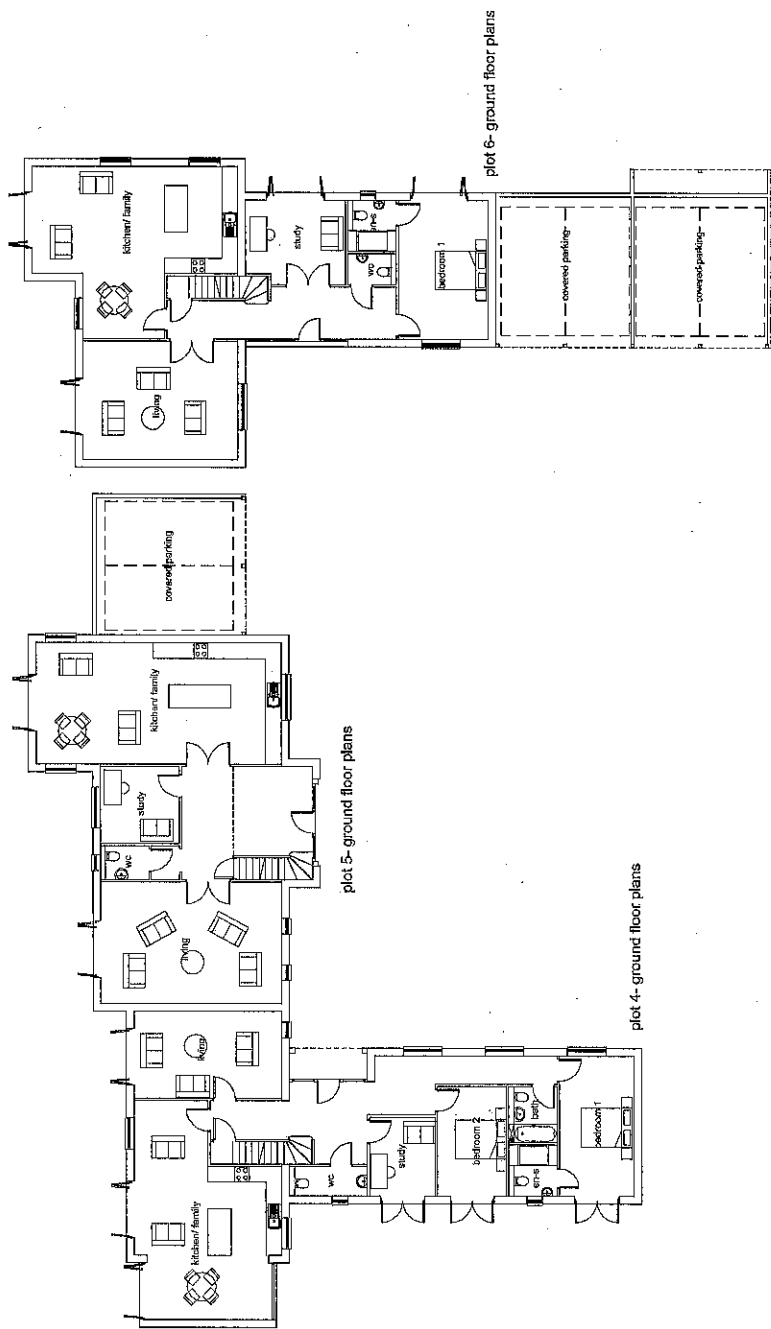


section through site - facing west



Priors Court Farm,
West Hamsey

Mar 13	1:00@A1	P21a
2012080		
Plans and elevations		

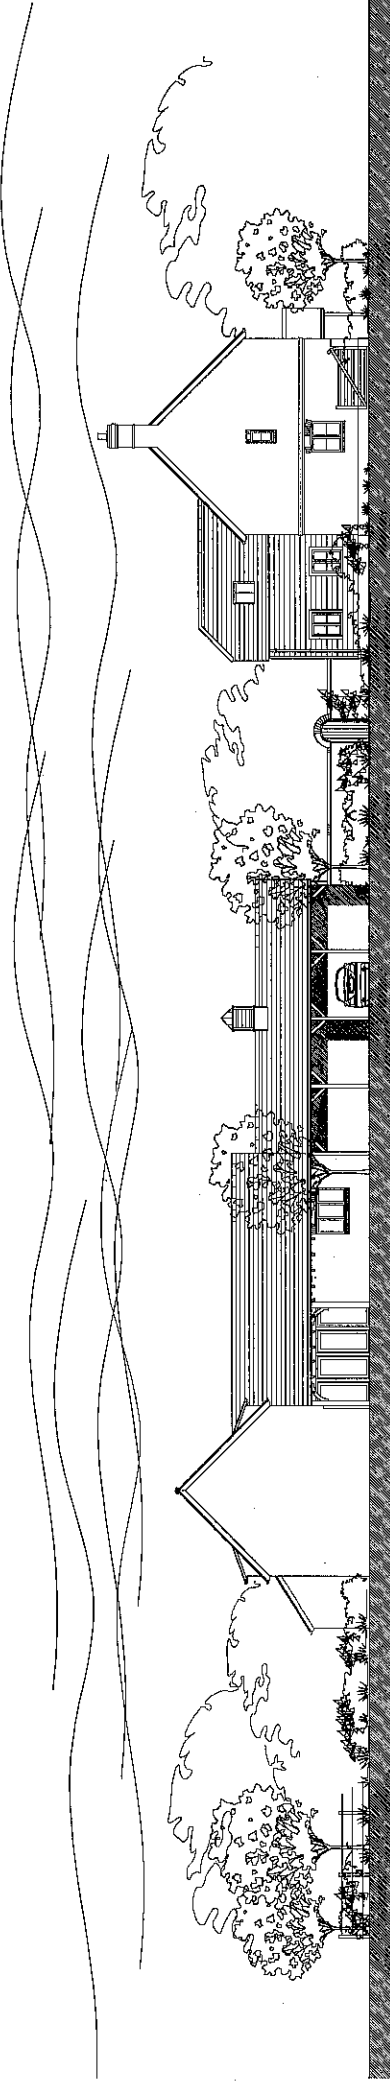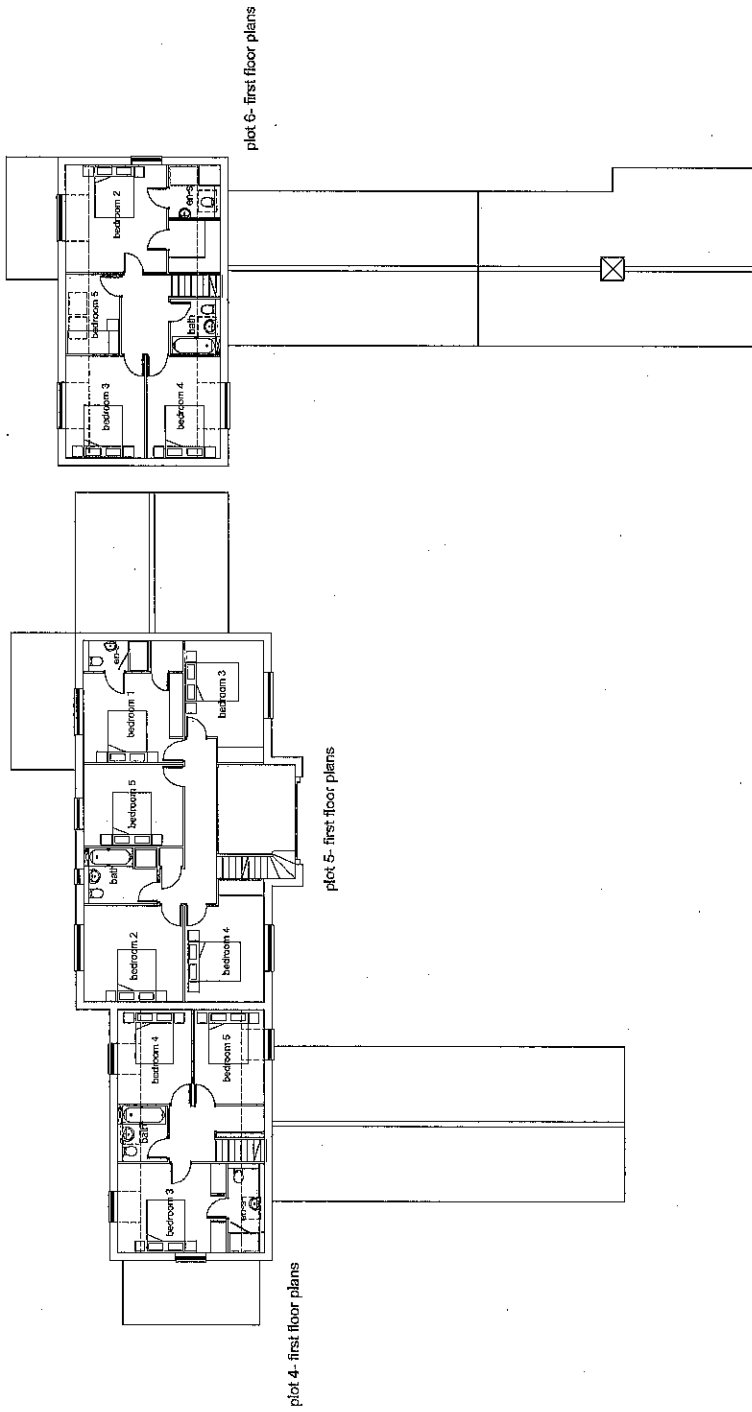


section through site - facing north



Priors Court Farm,
West Hamney

Plans and elevations

Date	11/06/2013
Scale	1:100@A1
Project	2012050

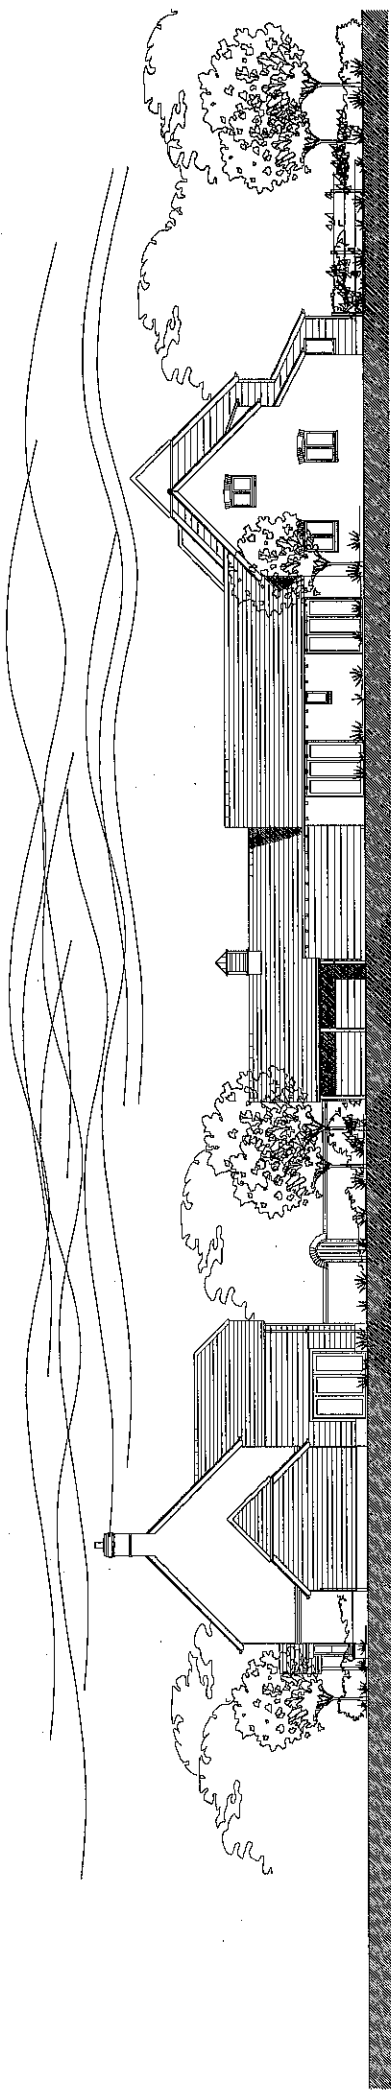

plot 1 - north elevation
the farmhouse

elevation from north

plot 6 - north elevation
the barns

elevation from north

plot 5 - west elevation

elevation from west

plot 6 - west elevation
the barns


elevation from west

plot 4 - west elevation

elevation from south

plots 2&3 - south elevation
the barns

elevation from south

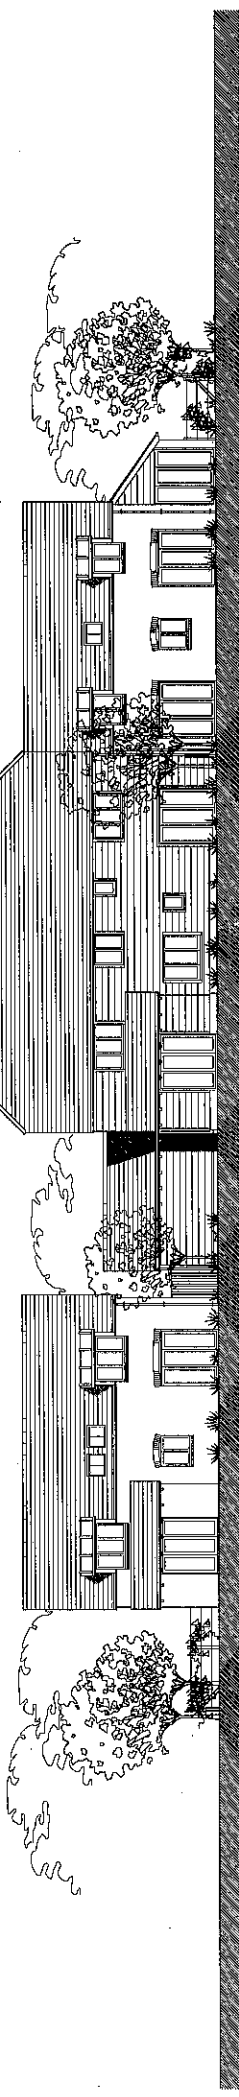

plot 4 - west elevation


elevation from south

plots 2&3 - south elevation
the barns

elevation from south

plot 4 - south elevation
the barns

elevation from south

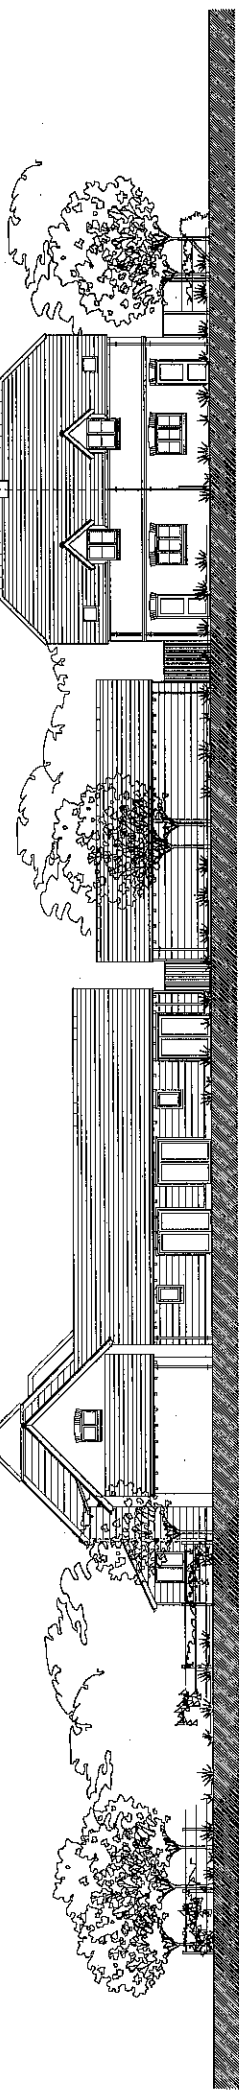

plot 4 - south elevation
the barns

elevation from south

plots 2&3 - south elevation
the barns

elevation from south



Priors Court Farm,
West Hamney

Mar 13	
1:100@A1	
2012060	

Plans and elevations

P26