


P13/V1454/FUL APPENDIX 1  
61 Oxford Rd

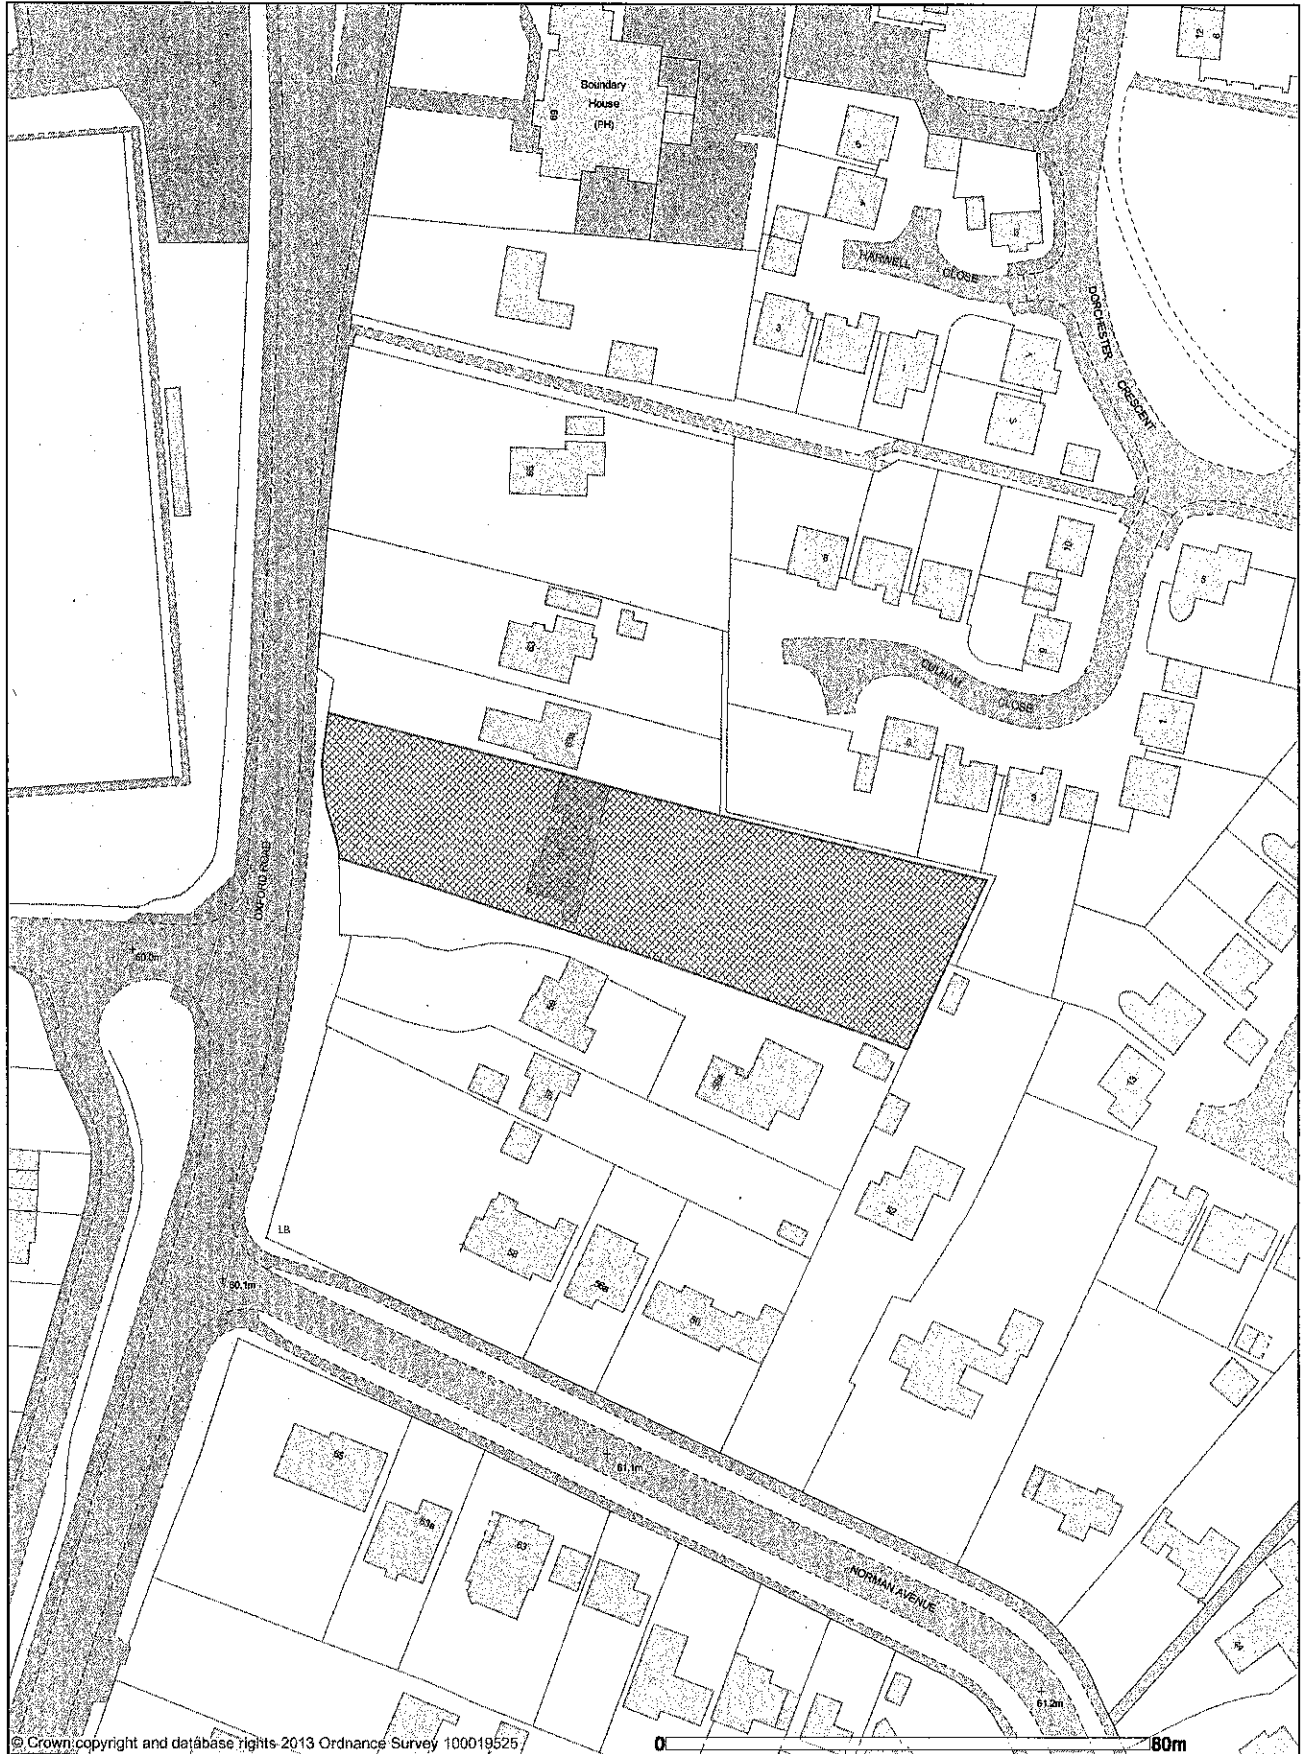

© Crown copyright and database rights 2013 Ordnance Survey 100019525



Application No. P13/V1454/FUL

1:1,250 scale





The Ordnance Survey mapping included within this publication is provided by Vale of White Horse District Council under licence from the Ordnance Survey in order to fulfil its public function to act as a planning authority.

Persons viewing this mapping should contact Ordnance Survey copyright for advice where they wish to licence Ordnance Survey mapping for their own use.



Ordnance Survey, (c) Crown Copyright 2013. All rights reserved. Licence number 100020449

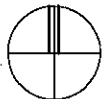
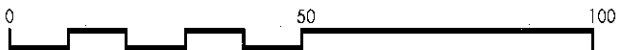


<b>The ANDERSON ORR Partnership</b> The Studio, 70. Church Road, Wheatley, OXON, OX33 1LZ t: 01865 873936	scale	client	
	1:1250@A4	MR I BURLES	
<b>PROJECT</b> PROPOSED SUB-DIVISION, EXTENSION & ALTERATIONS TO 61 OXFORD ROAD, ABINGDON, OXFORDSHIRE	date	drawing	
	MARCH '13	LOCATION PLAN	
	drawn	no.	rev
JC	13022	13022- L01	/




○ - trees to be removed

All dimensions must be checked on site and not scaled from this drawing.  
 Prior to implementation the proposals shown should be assessed by a Structural Engineer and checked for compliance with the Building Regulations.  
 For use in precise named location only.  
 Copyright reserved

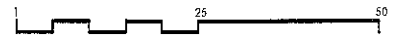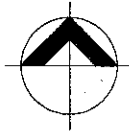

<b>The ANDERSON ORR Partnership</b> The Studio, 70, Church Road, Witney, OXON, OX33 1LZ t: 01865 873936		scale 1:500 @ A2	client MR J BURLS
PROJECT PROPOSED SUB-DIVISION, EXTENSION & ALTERATIONS TO 61 OXFORD ROAD, ABINGDON, OXFORDSHIRE		date JUN '13	drawing PROPOSED BLOCK PLAN
		drawn GF	no. 13022-P08
		job 13022	rev /

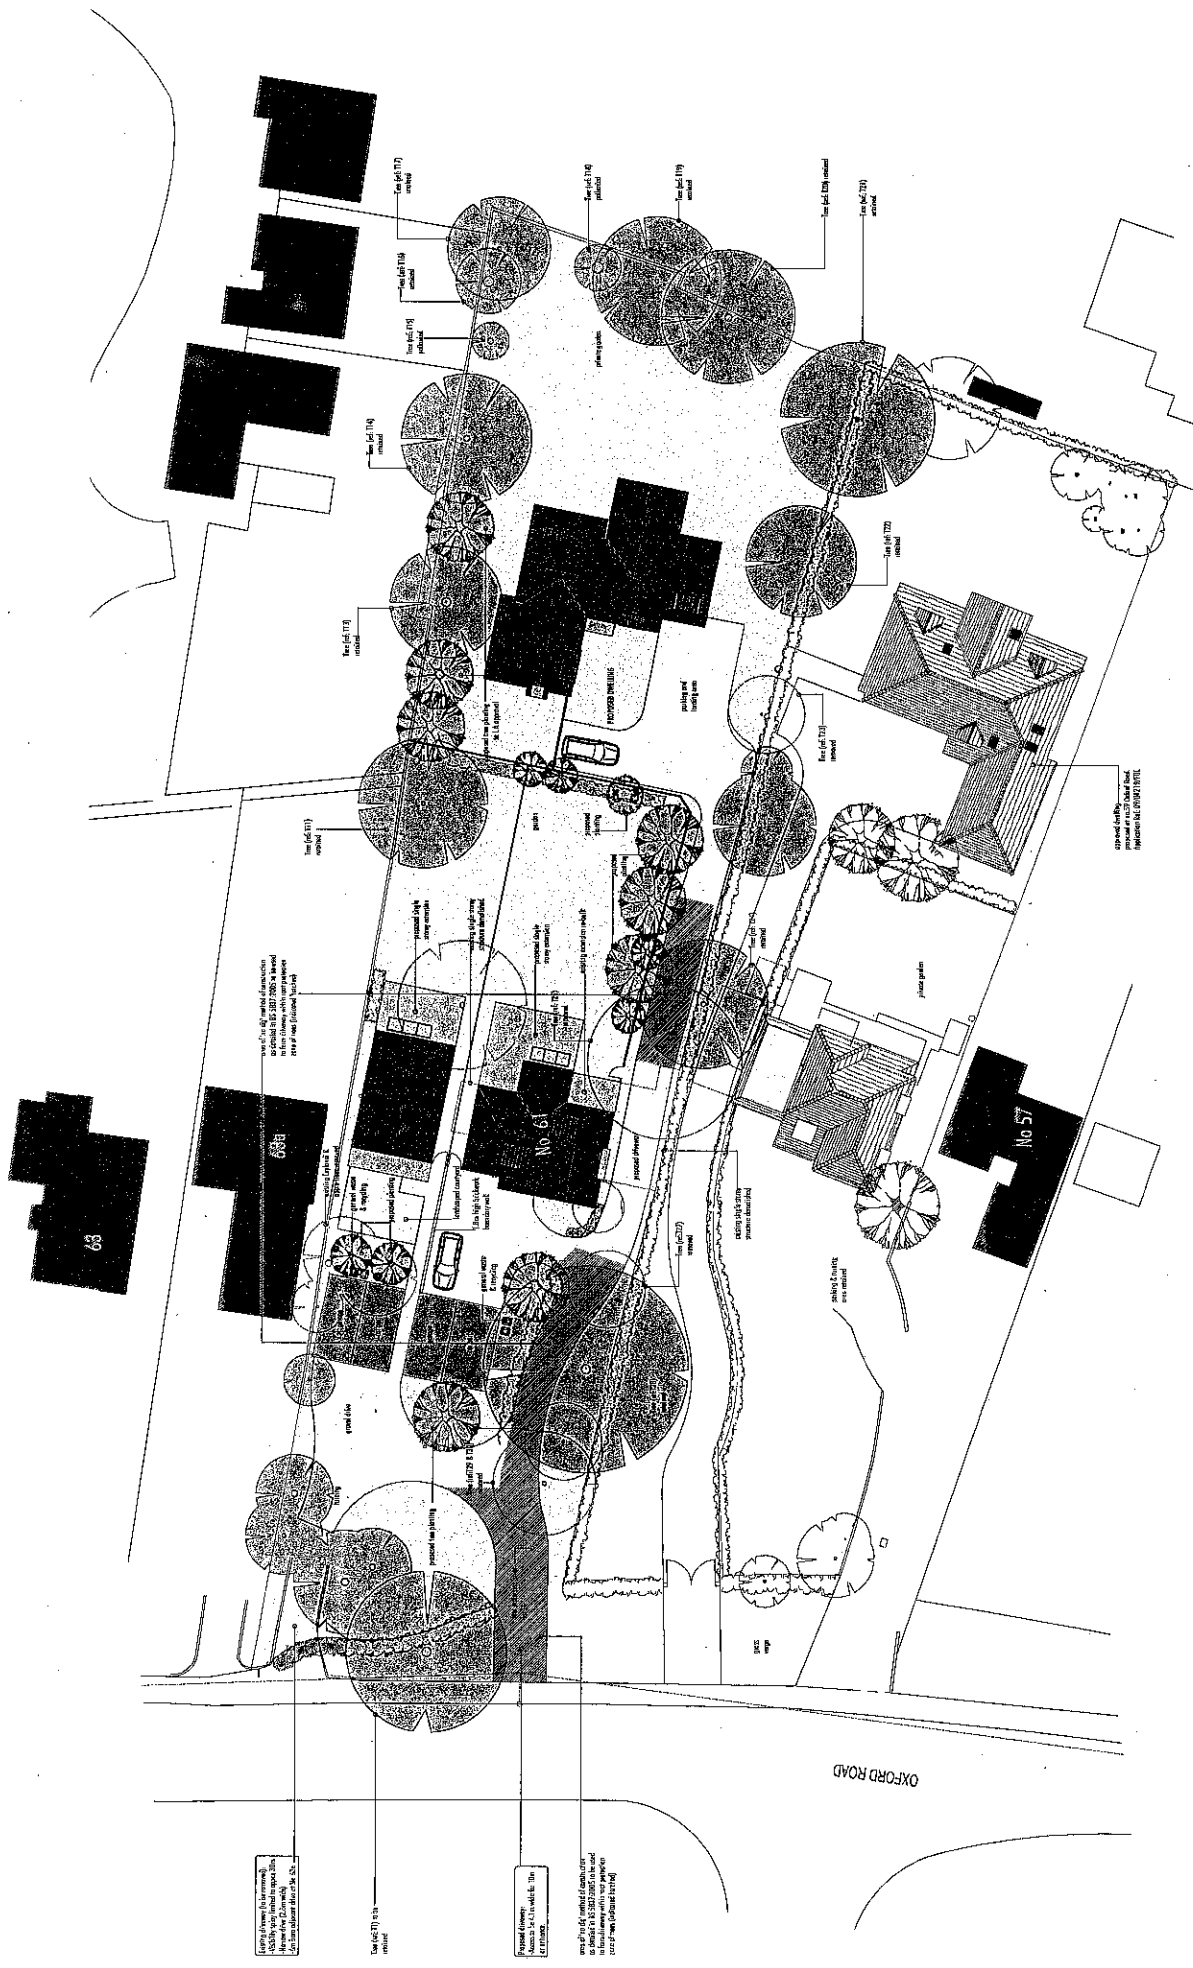

<b>The Anderson Orr Partnership</b> The Studios, 78, Church Road, Twickenham, Middlesex, CB9 1UE, 01816 879958 PROJECT PROPOSED SUB-DIVISION, EXTENSION & ALTERATIONS TO 61 OXFORD ROAD, ABRINGTON, OXFORDSHIRE		CLIENT ART BURLIES DATE MAY 13 DRAWING PROPOSED SITE PLAN DRAWN GP NO. 13022-101 REV A
---	--	---




All dimensions must be checked on-site prior to implementation of the proposals shown. This should be done by a Chartered Engineer or a Chartered Surveyor. For compliance with the Building Regulations. For use in precise formal locations only. Copyright Reserved.


0 10 20

○ - trees to be removed



Notes:  
 1. All trees shown on this plan are to be retained unless otherwise stated.  
 2. All trees shown on this plan are to be removed unless otherwise stated.  
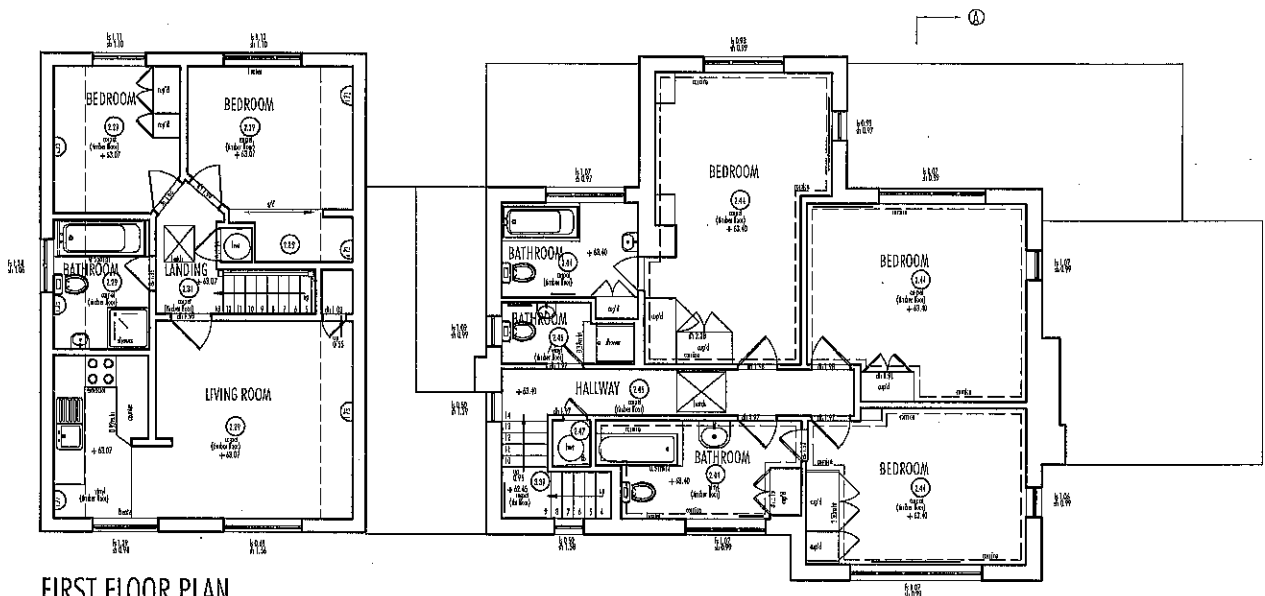

FIRST FLOOR PLAN



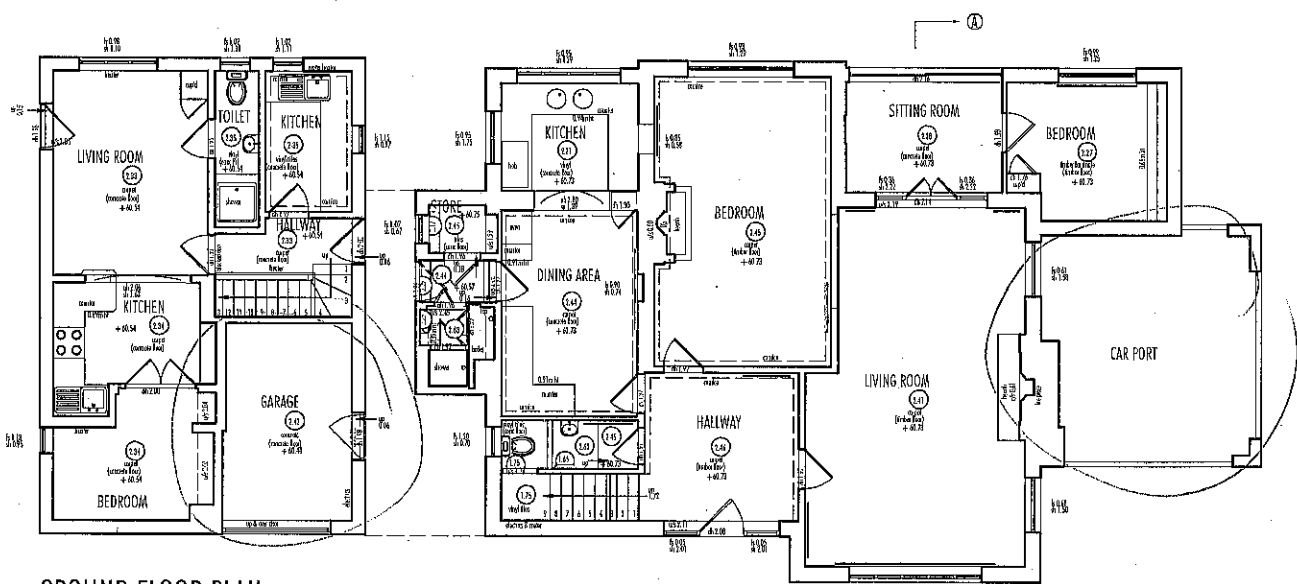


GROUND FLOOR PLAN

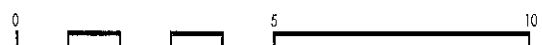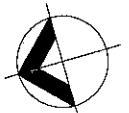

All dimensions must be checked on site and not scaled from this drawing  
 Prior to implementation the proposals shown should be assessed by a Structural Engineer and checked for compliance with the Building Regulations  
 For use in precise named location only  
 Copyright reserved

<p><b>The ANDERSON ORR Partnership</b>                  The Studio, 70, Church Road, Wheatley, OXON, OX33 1LZ t: 01865 873936</p>		<p>scale  <b>1:100@A3</b></p>	<p>client  <b>MR I BURLES</b></p>
<p>PROJECT  <b>PROPOSED SUB-DIVISION, EXTENSION &amp; ALTERATIONS TO 61 OXFORD ROAD, ABINGDON, OXFORDSHIRE</b></p>		<p>date  <b>MAY '13</b></p>	<p>drawing  <b>FLOOR PLANS AS EXISTING</b></p>
<p>drawn  <b>GF</b></p>		<p>job  <b>13022</b></p>	<p>no.  <b>13022-SU01</b></p>
		<p>rev  <b>/</b></p>	

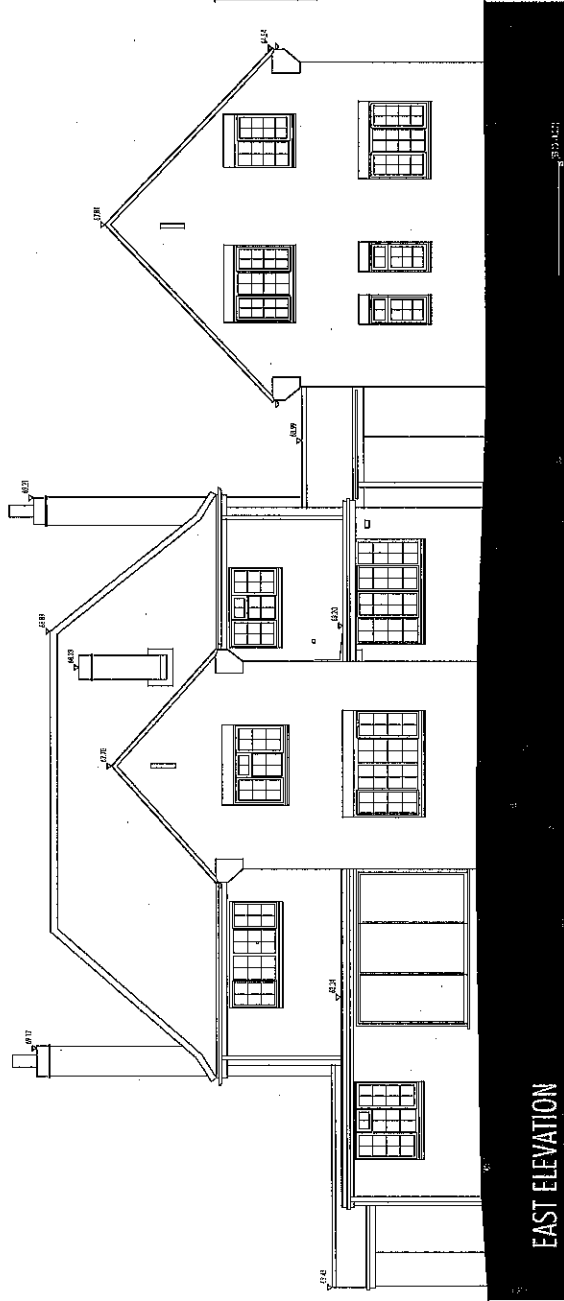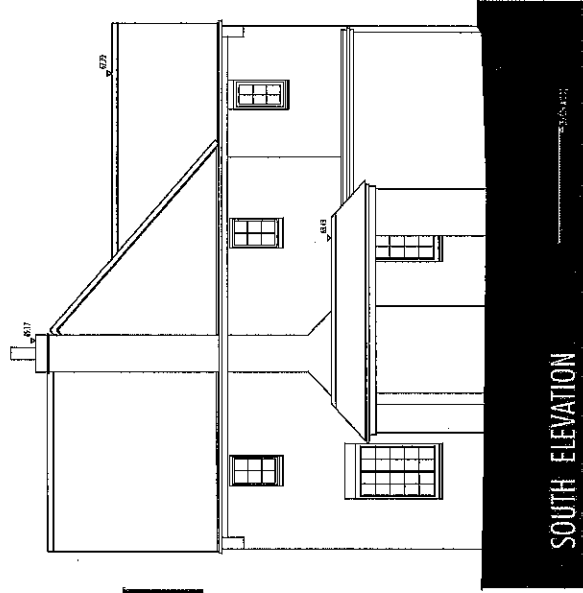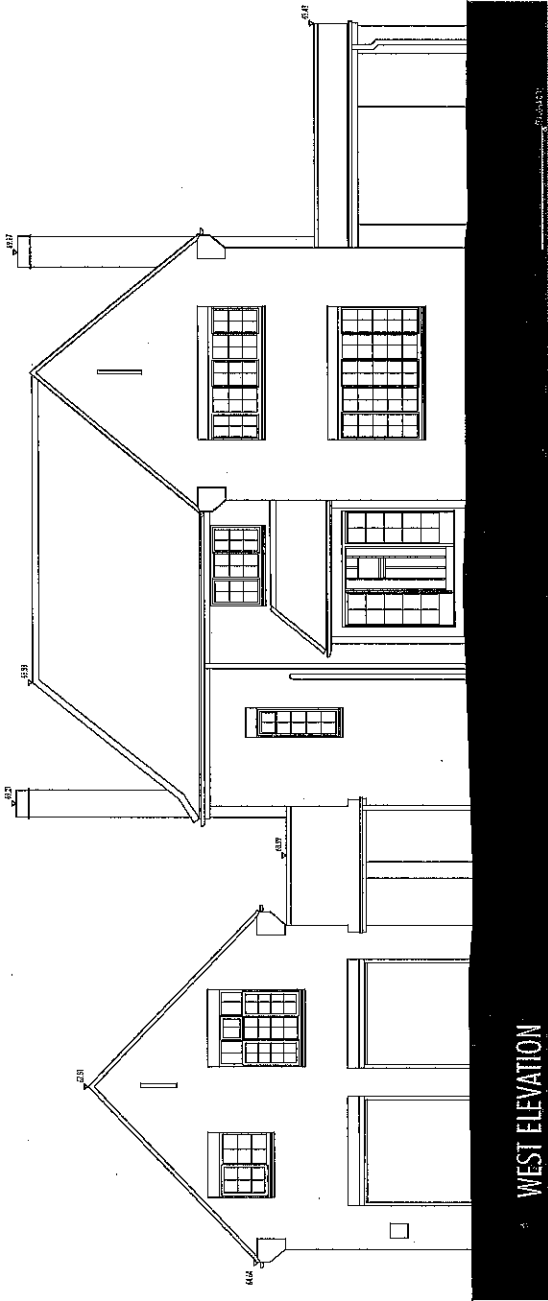


**The ANDERSON ORR Partnership**  
 The Studio, 70, Church Road, Wheatley, OXON, OX33 1LZ t: 01865 873936


**PROJECT**  
 PROPOSED SUB-DIVISION, EXTENSION & ALTERATIONS TO  
 61 OXFORD ROAD, ABINGDON, OXFORDSHIRE

scale	1:100 @ A3	client	MR I BURLS
date	MAY '13	drawing	ELEVATIONS AS EXISTING
drawn	GF	job	13022
rev	/	no.	13022-SU02


All dimensions must be checked on site and not scaled from this drawing  
 Prior to implementation the proposals shown should be assessed by a Structural Engineer and checked for compliance with the Building Regulations  
 For use in precise named location only  
 Copyright reserved

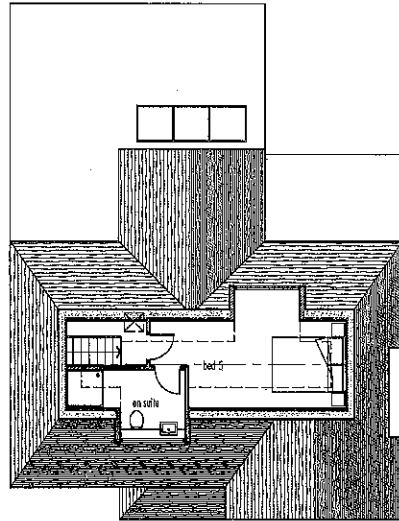

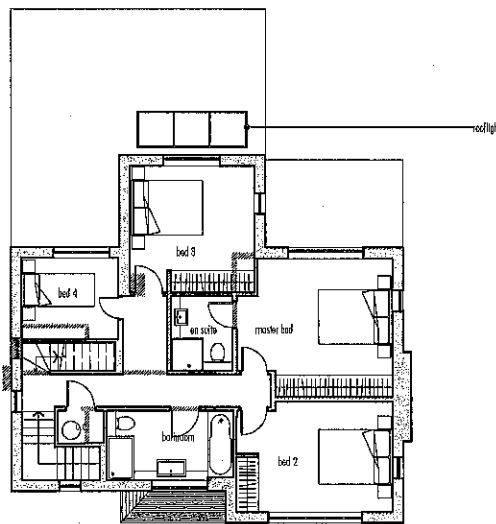

SECOND FLOOR

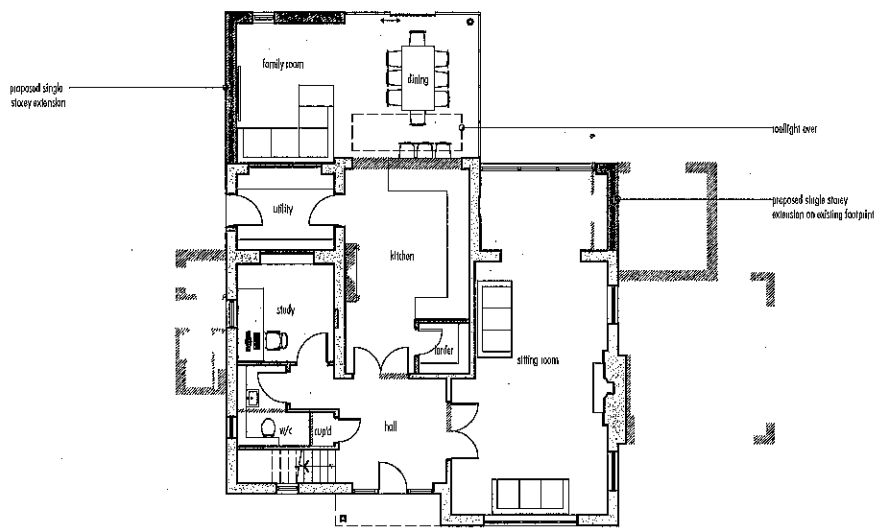

FIRST FLOOR



GROUND FLOOR


 - proposed wall to be removed  
 - proposed new construction

All dimensions must be checked on site and not scaled from this drawing.  
 Prior to implementation the proposals shown should be assessed by a Structural Engineer and checked for compliance with the Building Regulations.  
 For use in precise named location only.  
 Copyright reserved




<b>The ANDERSON ORR Partnership</b> The Studio, 70, Church Road, Wheatley, OXON, OX33 1LZ t: 01865 873936		scale <b>1:100@A2</b>	client <b>M R I BURLS</b>
PROJECT <b>PROPOSED SUB-DIVISION, EXTENSION &amp; ALTERATIONS TO 61 OXFORD ROAD, ABINGDON, OXFORDSHIRE</b>		date <b>MAY '13</b>	drawing <b>EXISTING HOUSE PROPOSED PLANS</b>
		drawn <b>GF</b>	no. <b>13022-P04</b>
		job <b>13022</b>	rev <b>/</b>


proposed

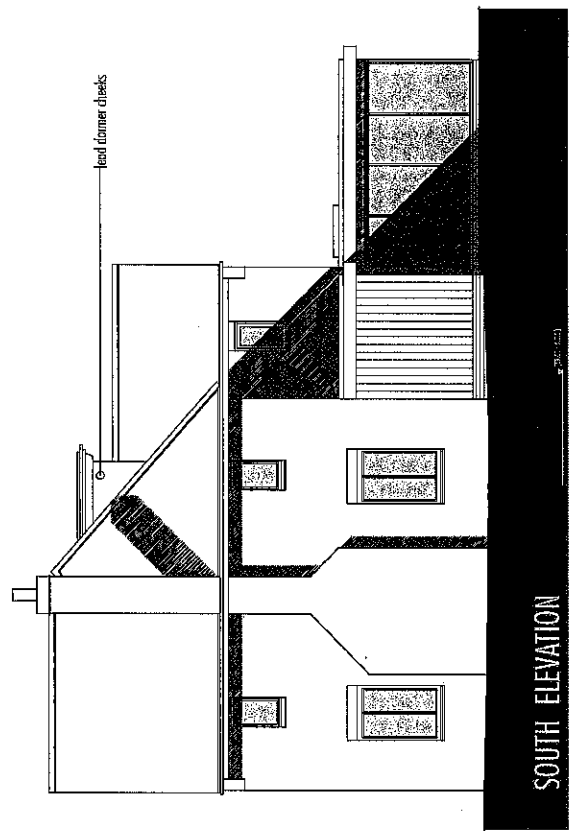


**SOUTH ELEVATION**

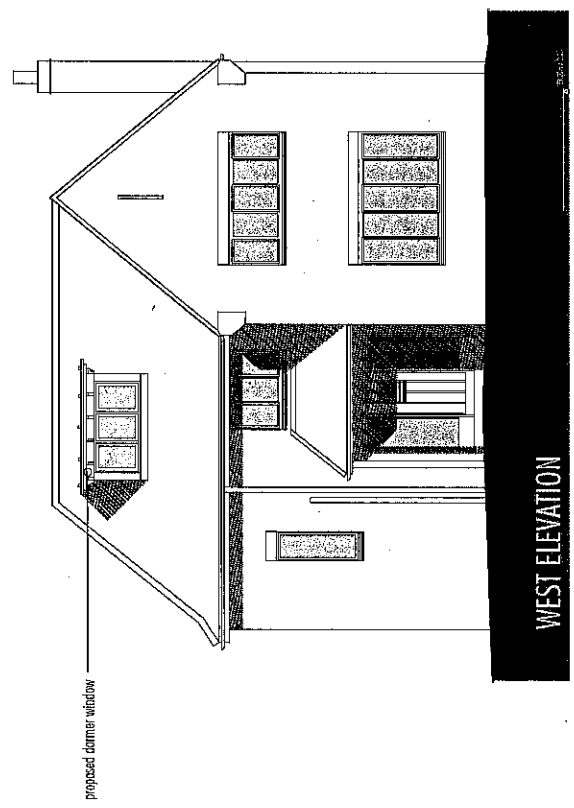


**WEST ELEVATION**

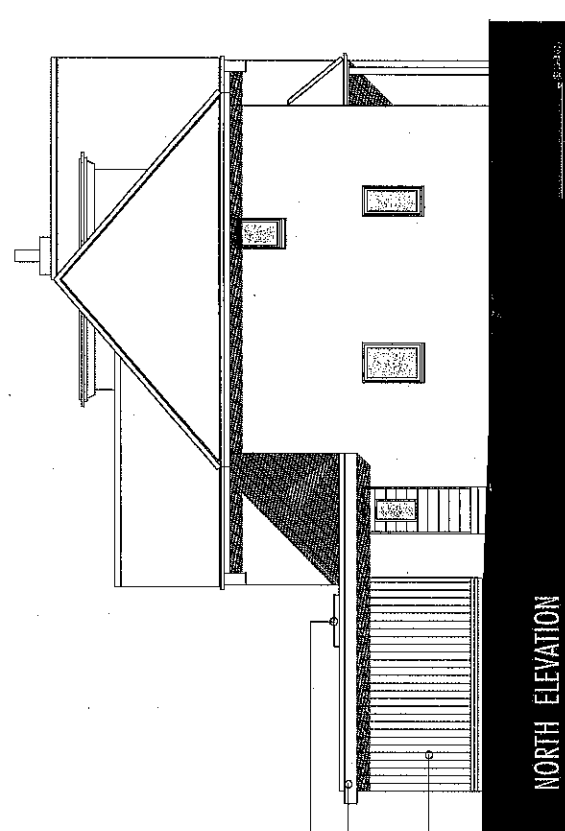

**NORTH ELEVATION**

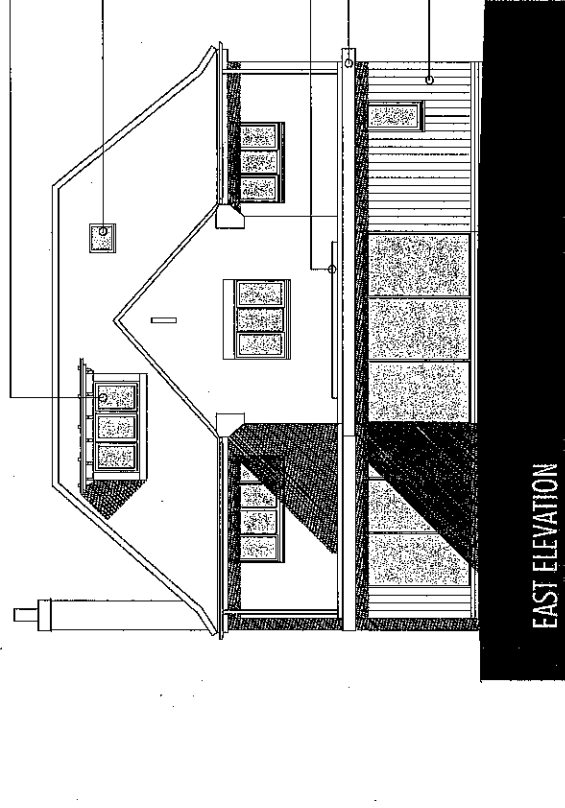


**EAST ELEVATION**

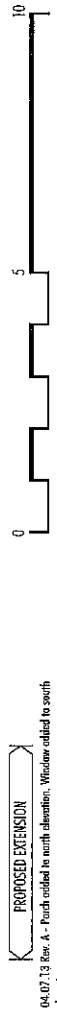


<p><b>The ANDERSON ORR Partnership</b>                  The Studio, 70, Church Road, Wheatley, OXON, OX33 1LZ t: 01865 873936</p>		<p>scale  <b>1:100 @ A3</b></p>	<p>client  <b>MR I BURLIES</b></p>
<p><b>PROJECT</b>                  PROPOSED SUB-DIVISION, EXTENSION &amp; ALTERATIONS TO                  61 OXFORD ROAD, ABINGDON, OXFORDSHIRE</p>		<p>date  <b>MAY '13</b></p>	<p>drawing                  EXISTING HOUSE -                  PROPOSED ELEVATIONS</p>
		<p>drawn  <b>GF</b></p>	<p>no.  <b>13022-P05</b></p>
		<p>job  <b>13022</b></p>	<p>rev  <b>A</b></p>

All dimensions must be checked on site and not scaled from this drawing  
 Prior to implementation the proposals shown should be assessed by a Structural Engineer and checked for compliance with the Building Regulations  
 For use in precise named location only  
 Copyright reserved



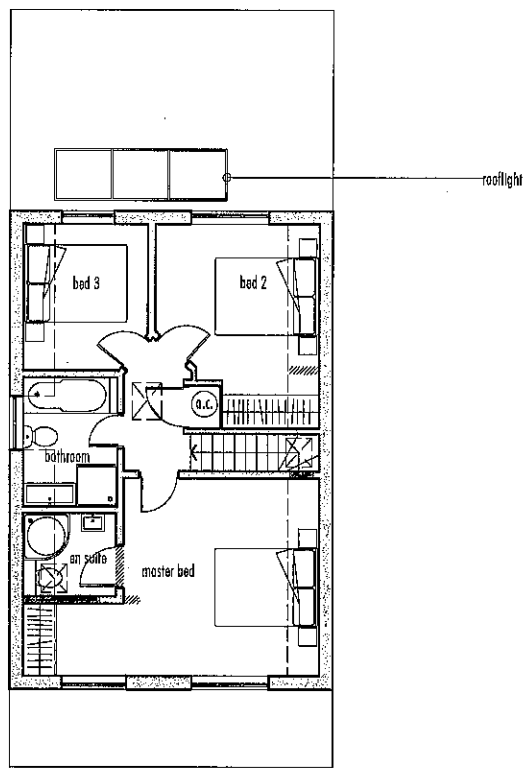

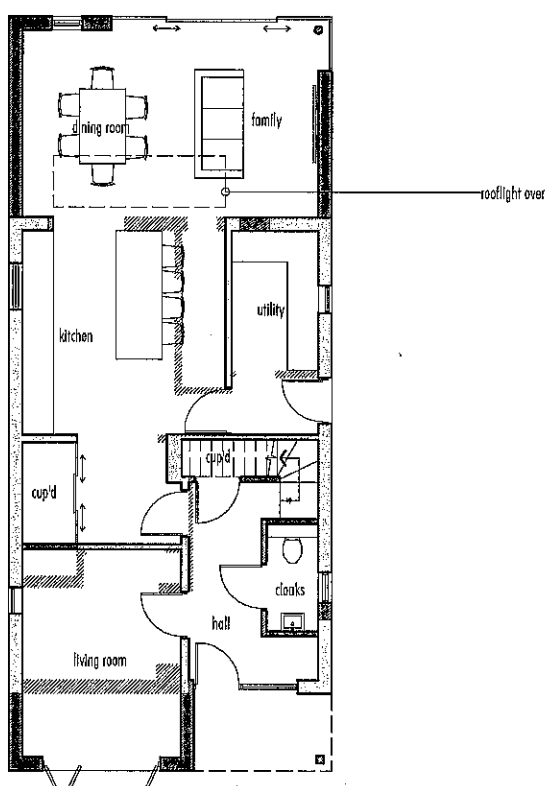


FIRST FLOOR







GROUND FLOOR

 - proposed wall to be removed  
 - proposed new construction

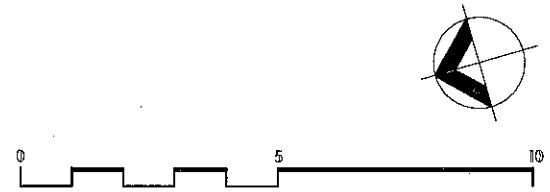

All dimensions must be checked on site and not scaled from this drawing  
 Prior to implementation the proposals shown should be assessed by a Structural Engineer and checked for compliance with the Building Regulations  
 For use in precise named location only  
 Copyright reserved


<b>The ANDERSON ORR Partnership</b> The Studio, 70, Church Road, Wheatley, OXON, OX33 1LZ t: 01865 873936		scale	client
		1:100@A3	MR I BURLES
PROJECT <b>PROPOSED SUB-DIVISION, EXTENSION &amp; ALTERATIONS TO 61 OXFORD ROAD, ABINGDON, OXFORDSHIRE</b>		date	drawing
		MAY '13	CONVERTED GARAGE PROPOSED PLANS
		drawn	no.
		GF	13022-P02
		job	REV
		13022	/

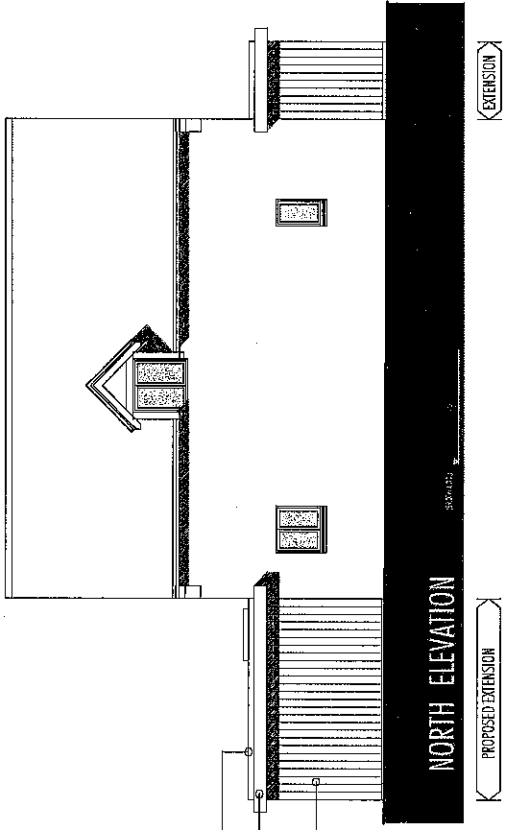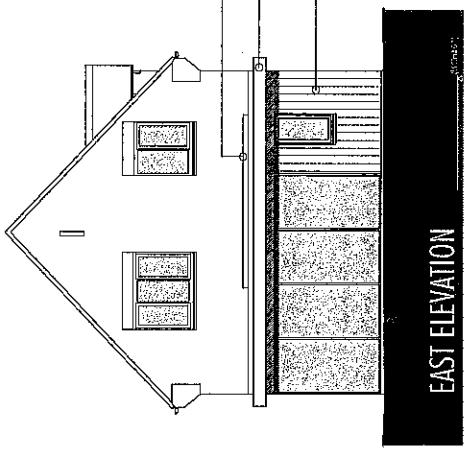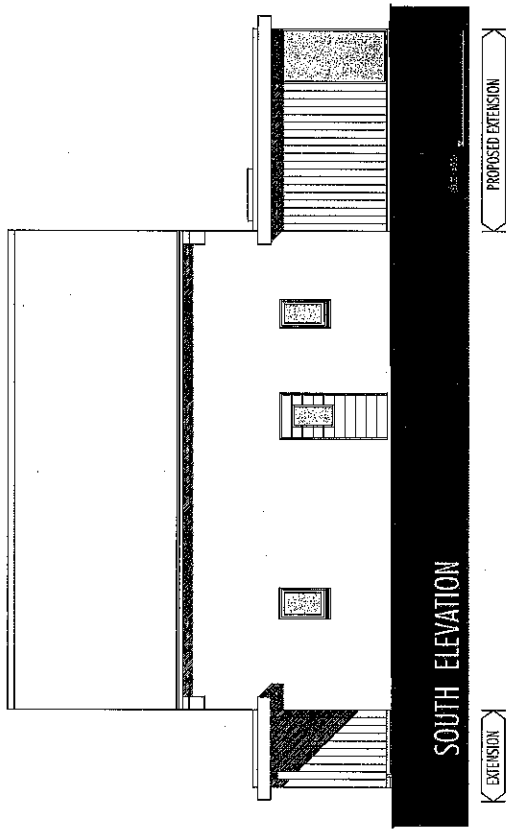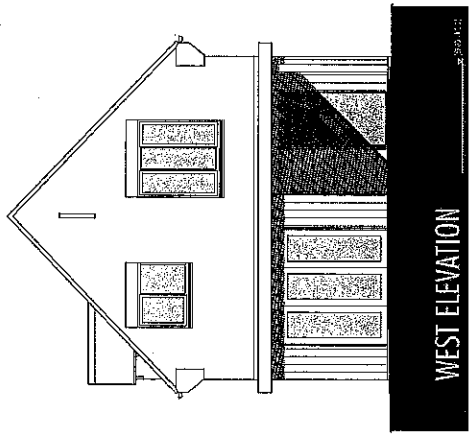


04.07.13 Rev. A - Door added to south elevation.

All dimensions must be checked on site and not scaled from this drawing  
 Prior to implementation the proposals shown should be assessed by a Structural Engineer and checked for compliance with the Building Regulations  
 For use in precise named location only  
 Copyright reserved


<p><b>The ANDERSON ORR Partnership</b>                  The Studio, 70, Church Road, Wheatley, OXON, OX33 1LZ t: 01865 873936</p>		<p>scale                  1:100 @ A3</p>	<p>client                  MR I BURLS</p>
<p>PROJECT                  PROPOSED SUB-DIVISION, EXTENSION &amp; ALTERATIONS TO                  61 OXFORD ROAD, ABINGDON, OXFORDSHIRE</p>		<p>date                  MAY '13</p>	<p>drawing                  CONVERTED GARAGE -                  PROPOSED ELEVATIONS</p>
		<p>drawn                  GF</p>	<p>ref                  13022-P03</p>
		<p>job                  13022</p>	<p>rev                  A</p>

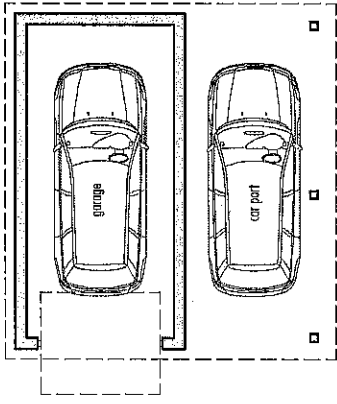


GROUND FLOOR

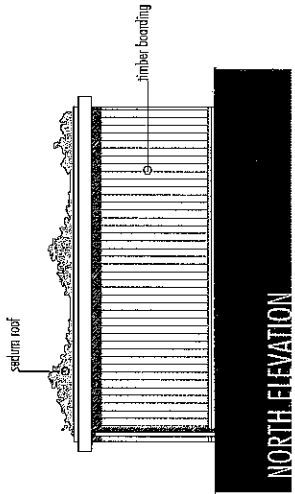


NORTH ELEVATION

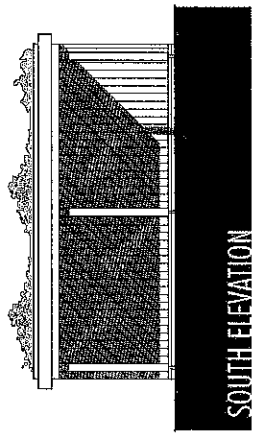

SOUTH ELEVATION

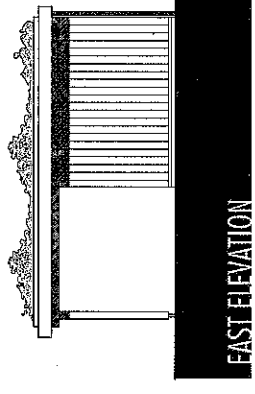


EAST ELEVATION

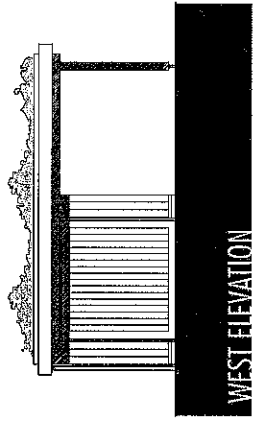

WEST ELEVATION



All dimensions must be checked on site and not scaled from this drawing  
 Prior to implementation the proposals shown should be assessed by a Structural Engineer and checked for compliance with the Building Regulations  
 For use in precise named location only  
 Copyright reserved

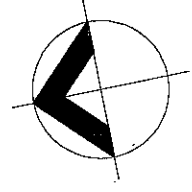

<b>The ANDERSON ORR Partnership</b> The Studio, 70, Church Road, Wheatley, OXON, OX63 1LZ t: 01865 873936		scale <b>1:100@A3</b>	client <b>MR I BURLS</b>
PROJECT <b>PROPOSED SUB-DIVISION, EXTENSION &amp; ALTERATIONS TO 61 OXFORD ROAD, ABINGDON, OXFORDSHIRE</b>		date <b>JUN '13</b>	drawing <b>CONVERTED GARAGE - PROPOSED GARAGE</b>
		drawn <b>GF</b>	no. <b>13022</b>
		job <b>13022</b>	rev <b>/</b>