


This drawing is protected by the Copyright, Designs and Patents Act 1988 (Section 47). You may only download and/or print a copy for consultation purposes, to compare a current application with previous schemes, and to check whether a development is being carried out or has been completed in accordance with the approved drawings. If you require a copy of the drawings or other material for any other purpose you will need to obtain the prior permission of the copyright owner.

08/00277/FUL
CFA/194 25/2

Site Location Plan
26 Coxwell Road
Faringdon
SN/ 7EZ

SCALE 1:1250 © A4

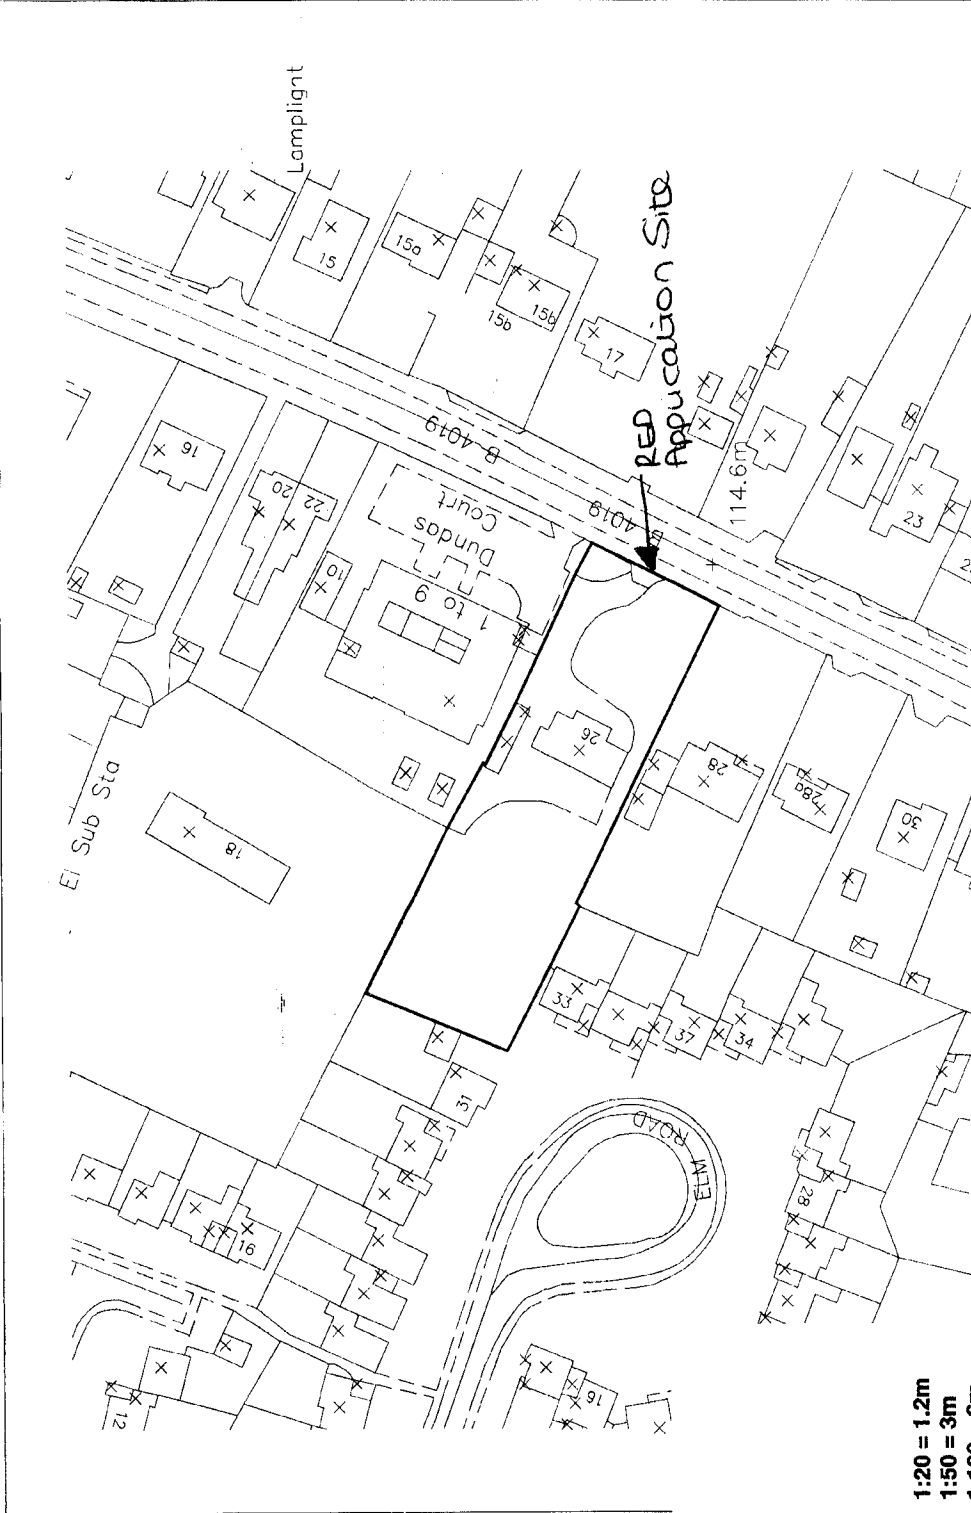

- 1:20 = 1.2m
- 1:50 = 3m
- 1:100 = 6m
- 1:200 = 12m
- 1:500 = 30m
- 1:1250 = 75m
- 1:2500 = 150m

APPENDIX 1

A2

1:20 = 1.2m
1:50 = 3m
1:100 = 6m

Revisions : A. Clear windows
Date: 12.02.06










08/00271/FUL
CFA/PAS/R

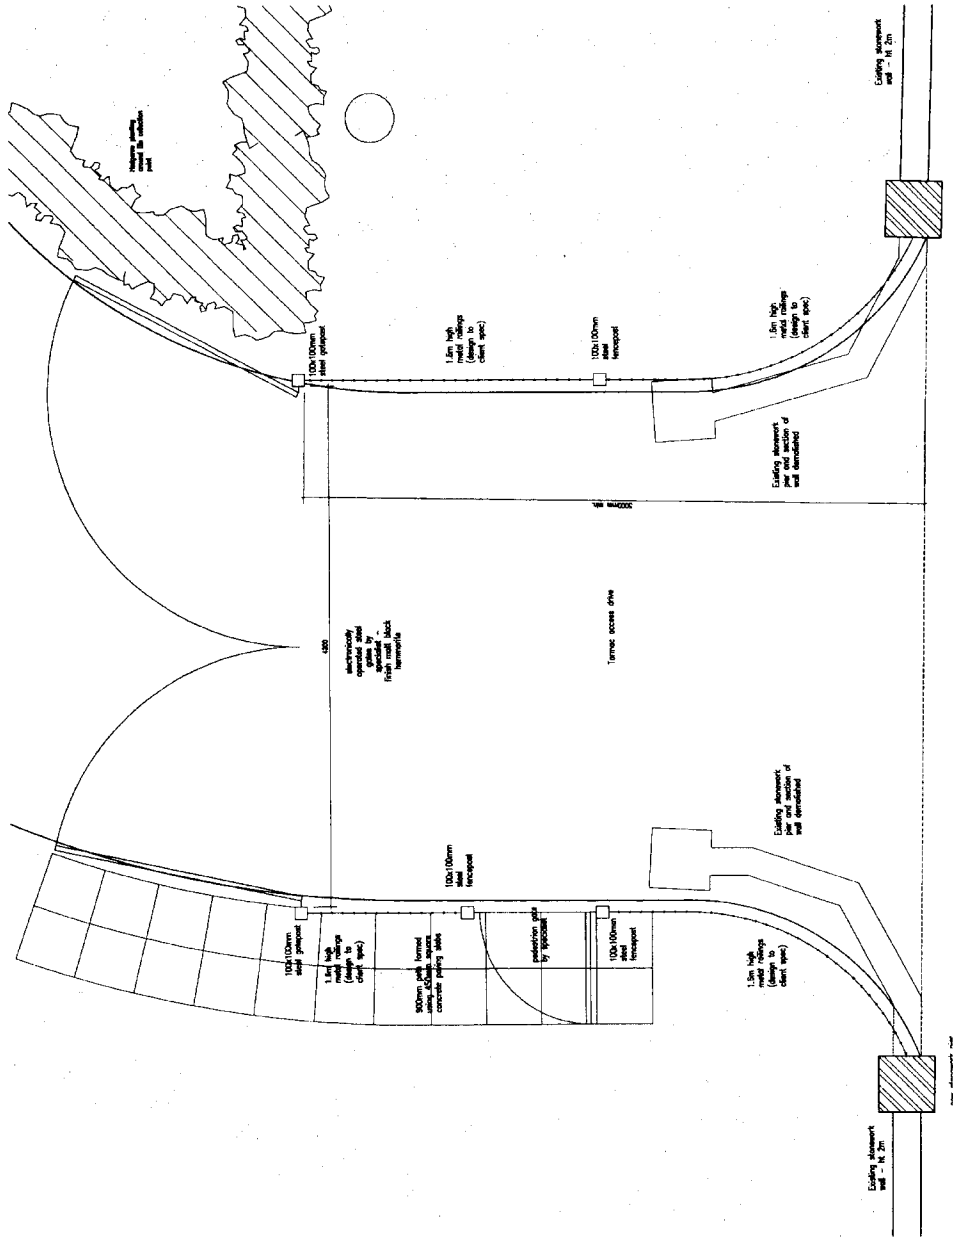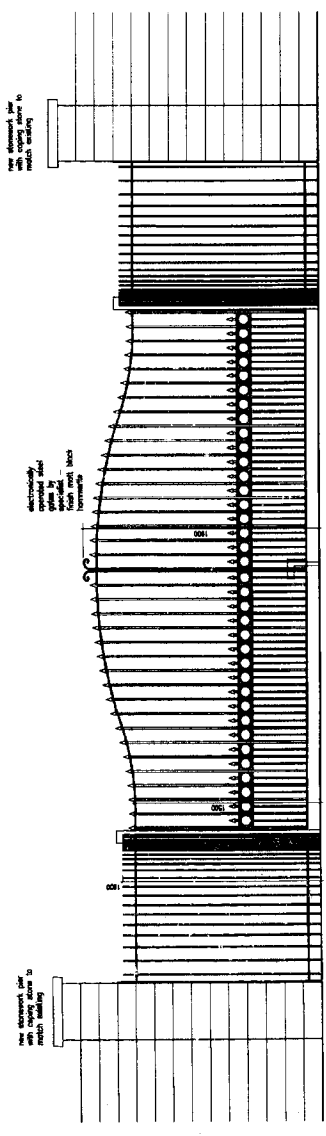

ENTRANCE DETAIL
PROPOSED RESIDENTIAL DEVELOPMENT - COXWELL ROAD, FARINGDON